
 


AFTER RUNAROUND IS REMOVED, FINAL SEEDING SHALL NOT GO BEYOND THE "CROP LINE"
(APPROXIMATELY 15' NORTH OF RIGHT-OF-WAY).

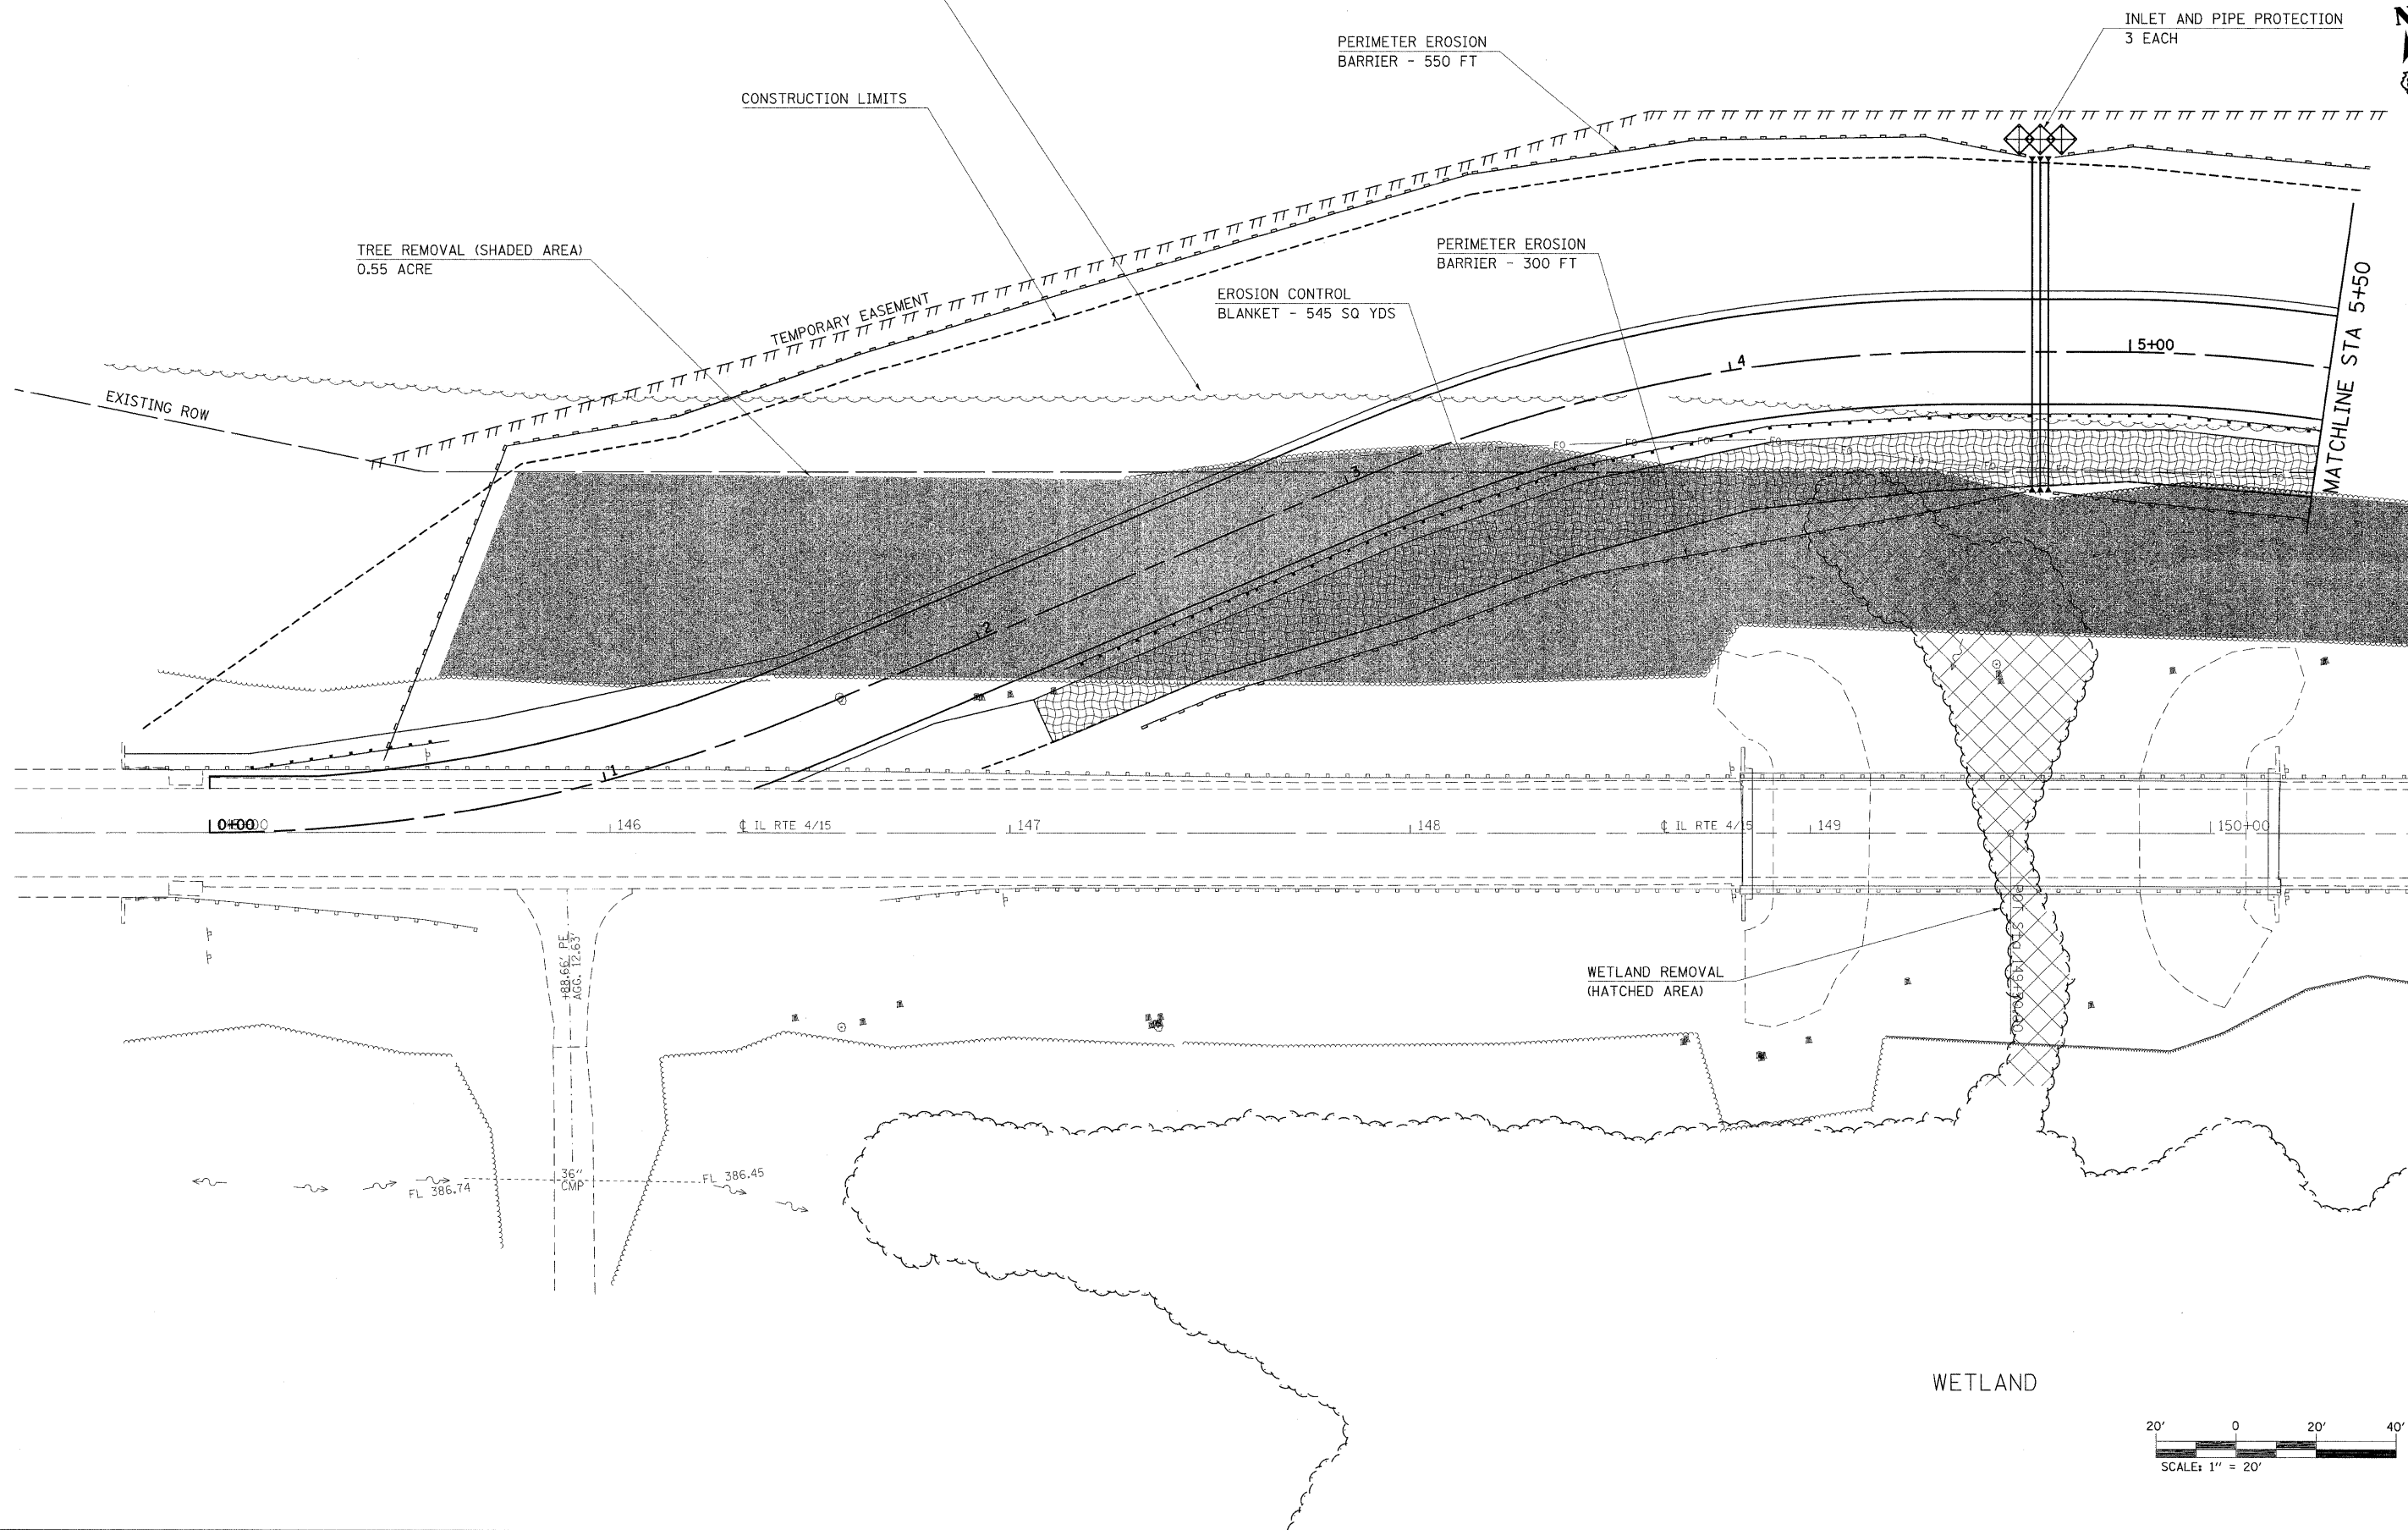

FILE NAME =	USER NAME = owenbj	DESIGNED -	REVISED -
c:\pw\work\pwsdot\owenbj\dms51591\p1n022395b.dgn		DRAWN -	REVISED -
	PLOT SCALE = 20,0000 "/ IN.	CHECKED -	REVISED -
	PLOT DATE = 12/19/2008	DATE -	REVISED -

**STATE OF ILLINOIS
DEPARTMENT OF TRANSPORTATION**

EROSION CONTROL SHEETS			
SCALE:	SHEET NO. 1 OF 2 SHEETS	STA.	TO STA.

F.A.P. RTE.	SECTION	COUNTY	TOTAL SHEETS	SHEET NO.
817	421R-1	ST. CLAIR	29	12
CONTRACT NO. 76C74				
FED. ROAD DIST. NO.		ILLINOIS FED. AID PROJECT		