



F.A.U. RTE.	SECTION	COUNTY	TOTAL SHEETS	SHEET NO.
8899	05-00026-01-RP	MADISON	81	20
FED. ROAD DIST. NO. ILLINOIS		FED. AID PROJECT		
CONTRACT NO. 97368				

BY	DATE
ORIGINAL SURVEYED	
SURVEY PLOTTED	
NOTE BOOK TEMPLATE	
AREAS CHECKED	
NO.	

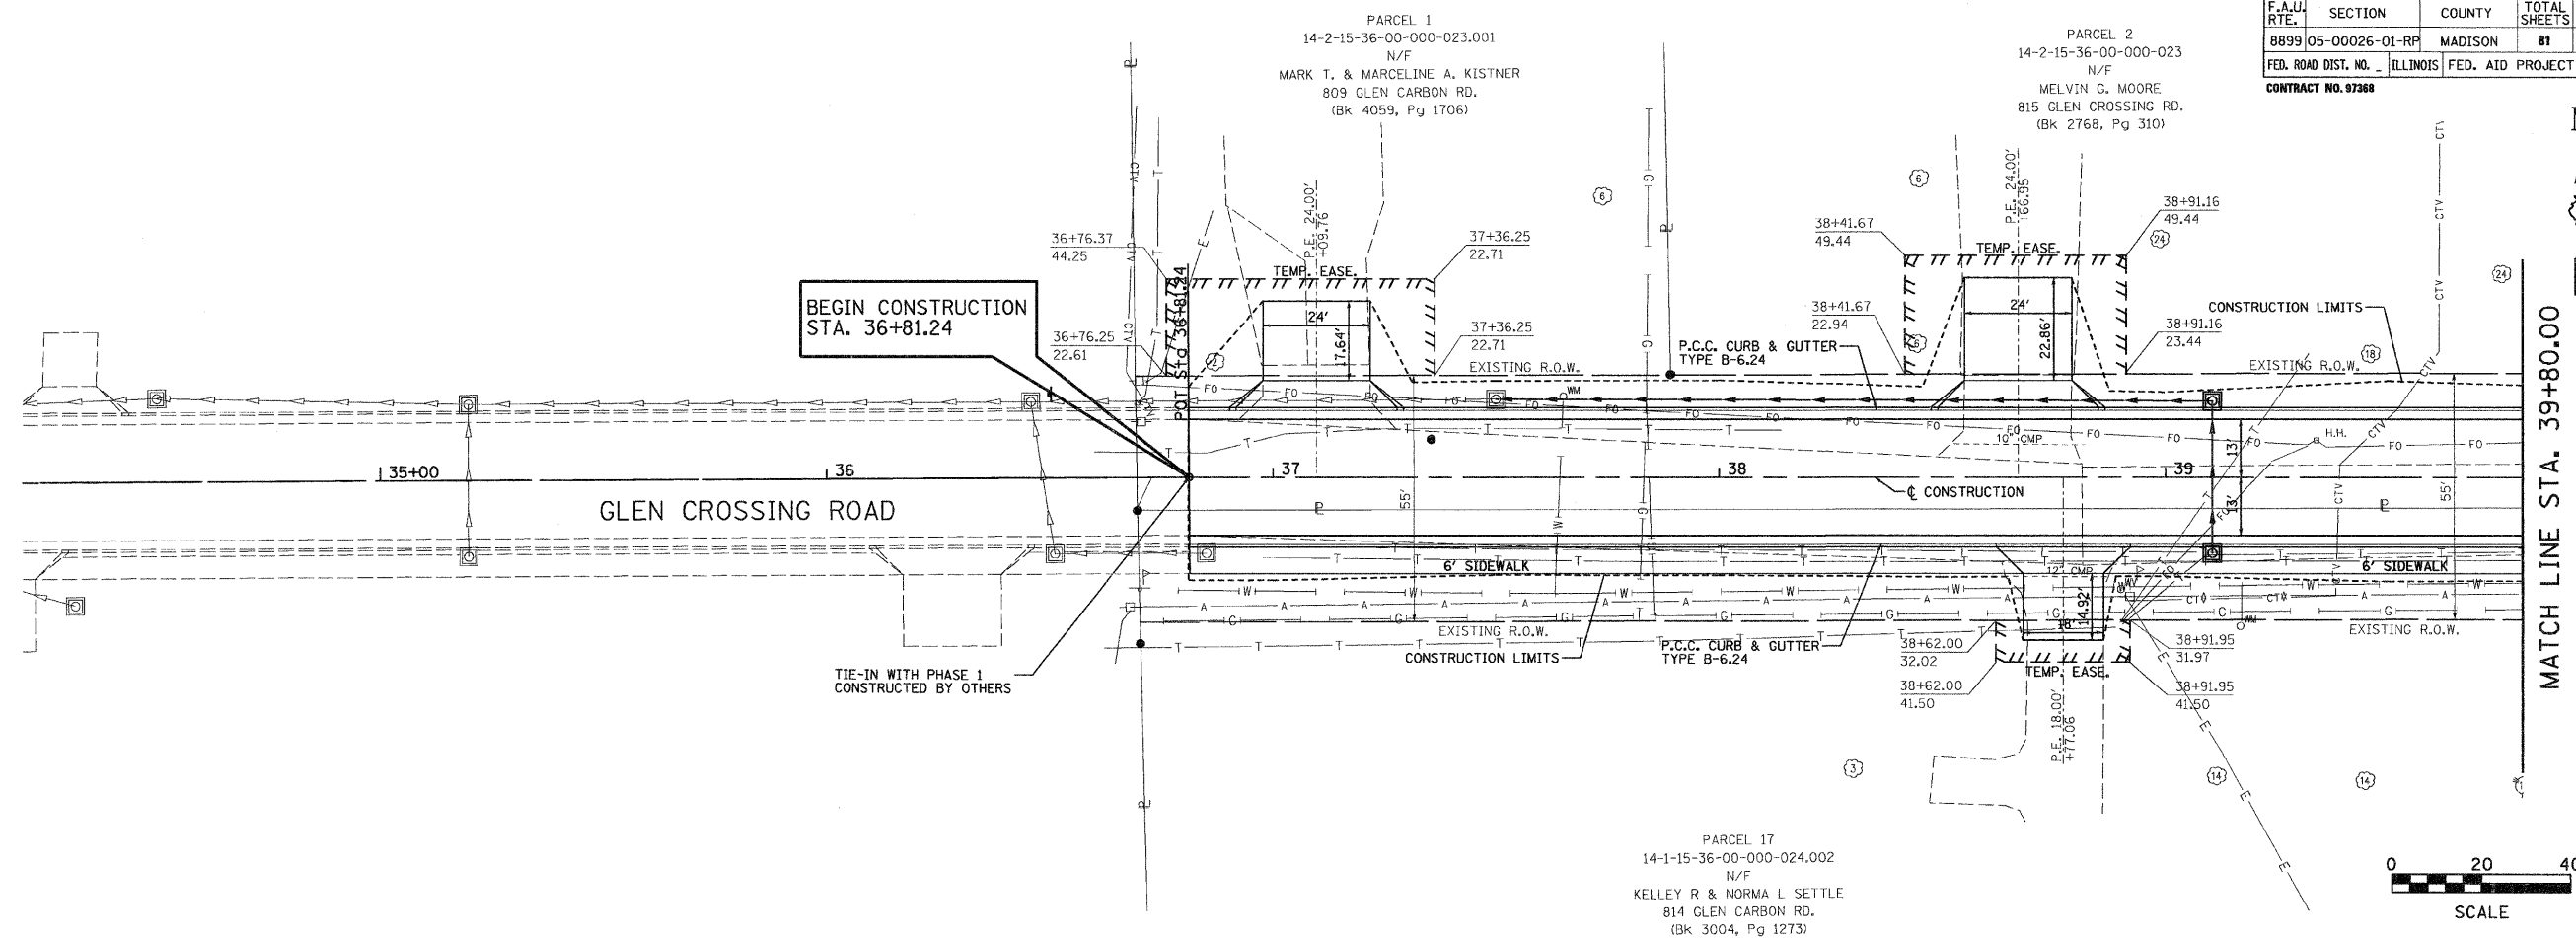

BY	DATE
ORIGINAL SURVEYED	
SURVEY PLOTTED	
NOTE BOOK TEMPLATE	

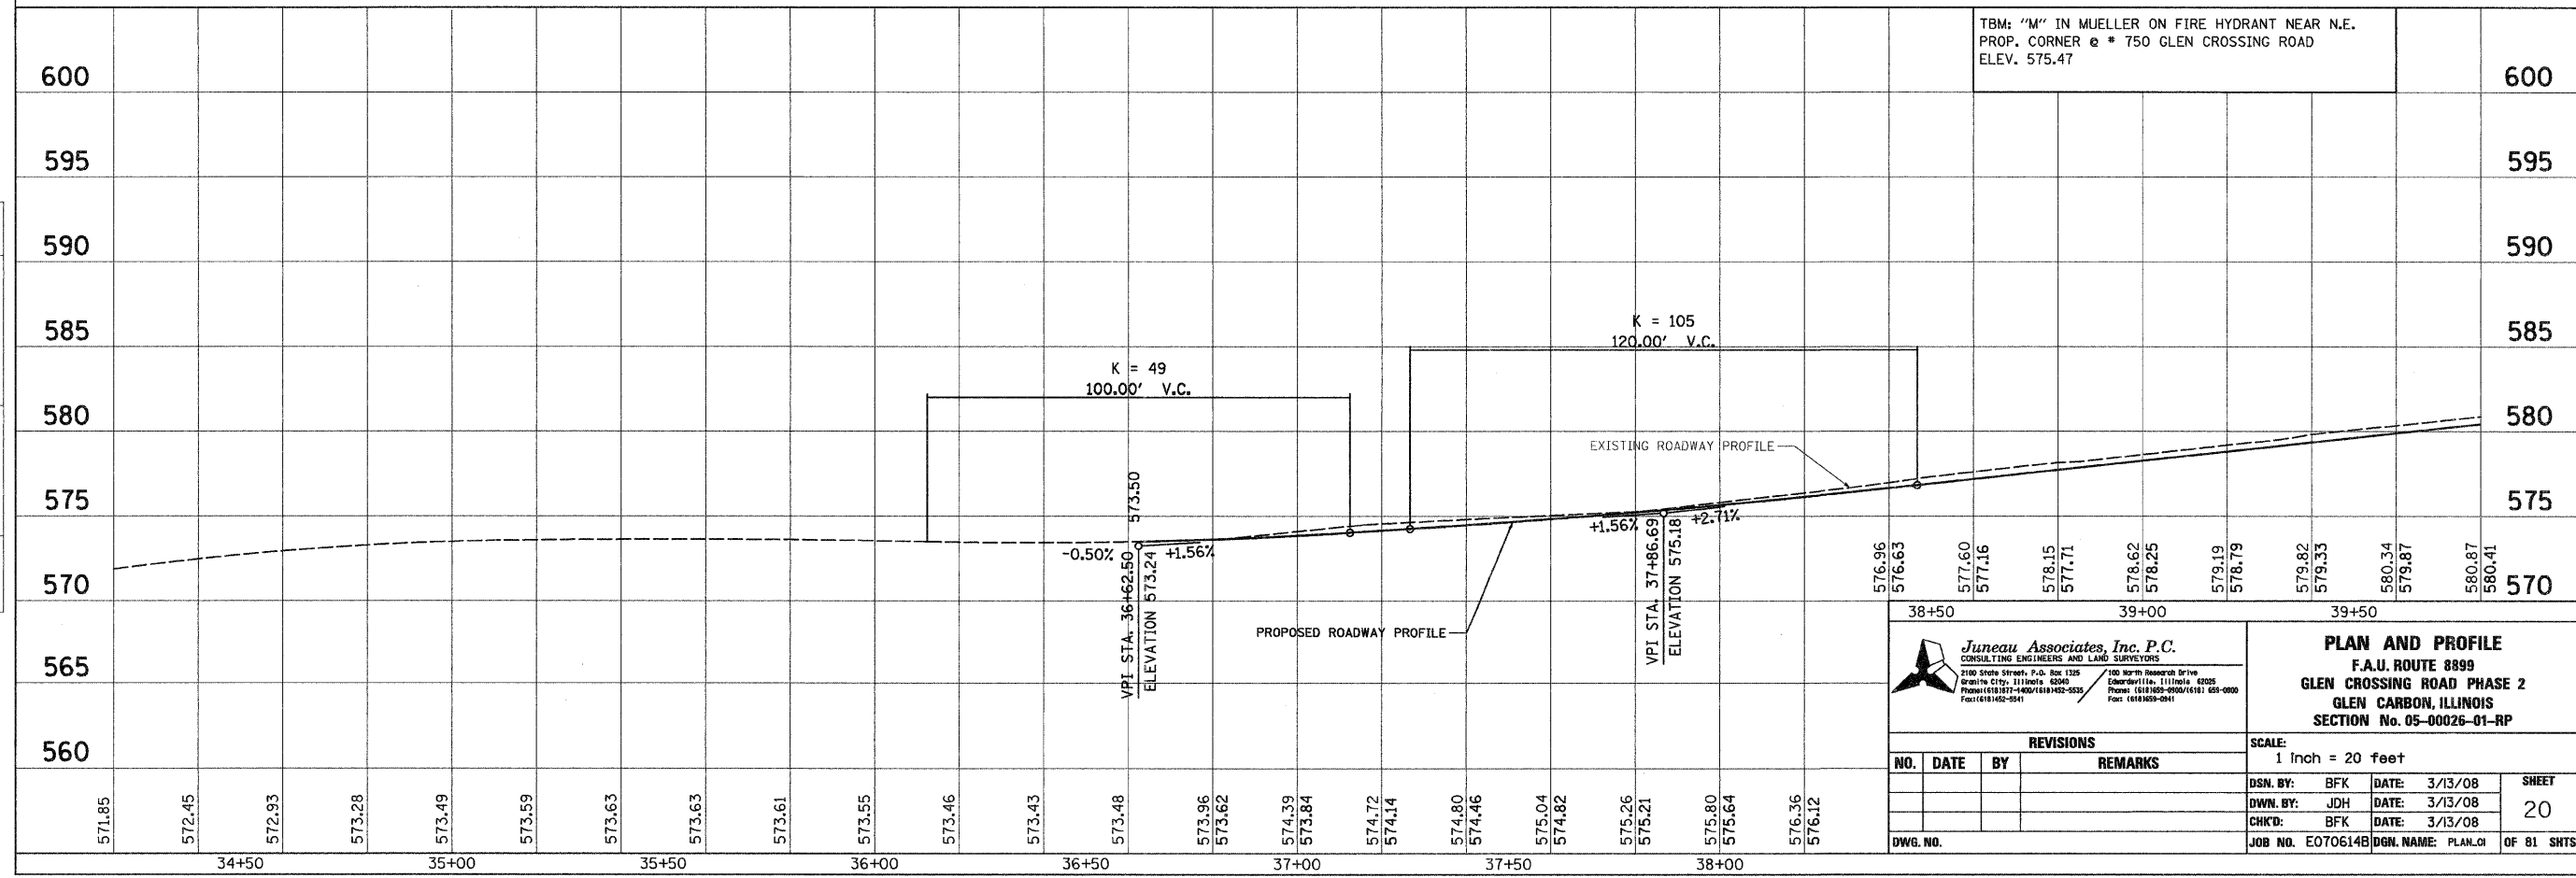

**Jureau Associates, Inc. P.C.**  
CONSULTING ENGINEERS AND LAND SURVEYORS  
2100 South Street, P.O. Box 1205  
Granite City, Illinois 62040  
Phone: (618) 387-4000 / (618) 387-4001  
Fax: (618) 387-4001

**PLAN AND PROFILE**  
F.A.U. ROUTE 8899  
GLEN CROSSING ROAD PHASE 2  
GLEN CARBON, ILLINOIS  
SECTION No. 05-00026-01-RP

REVISIONS			
NO.	DATE	BY	REMARKS

SCALE: 1 inch = 20 feet			
DSN. BY:	BFK	DATE:	3/13/08
DWN. BY:	JDH	DATE:	3/13/08
CHK'D:	BFK	DATE:	3/13/08
DWG. NO.	JOB NO. E0706148	DGN. NAME:	PLAN.CH
SHEET		20	
OF 81 SHEETS			