



F.A.U. RTE.	SECTION	COUNTY	TOTAL SHEETS	SHEET NO.
8899	05-00026-01-RP	MADISON	81	21
FED. ROAD DIST. NO. ILLINOIS		FED. AID PROJECT		
CONTRACT NO. 97888				

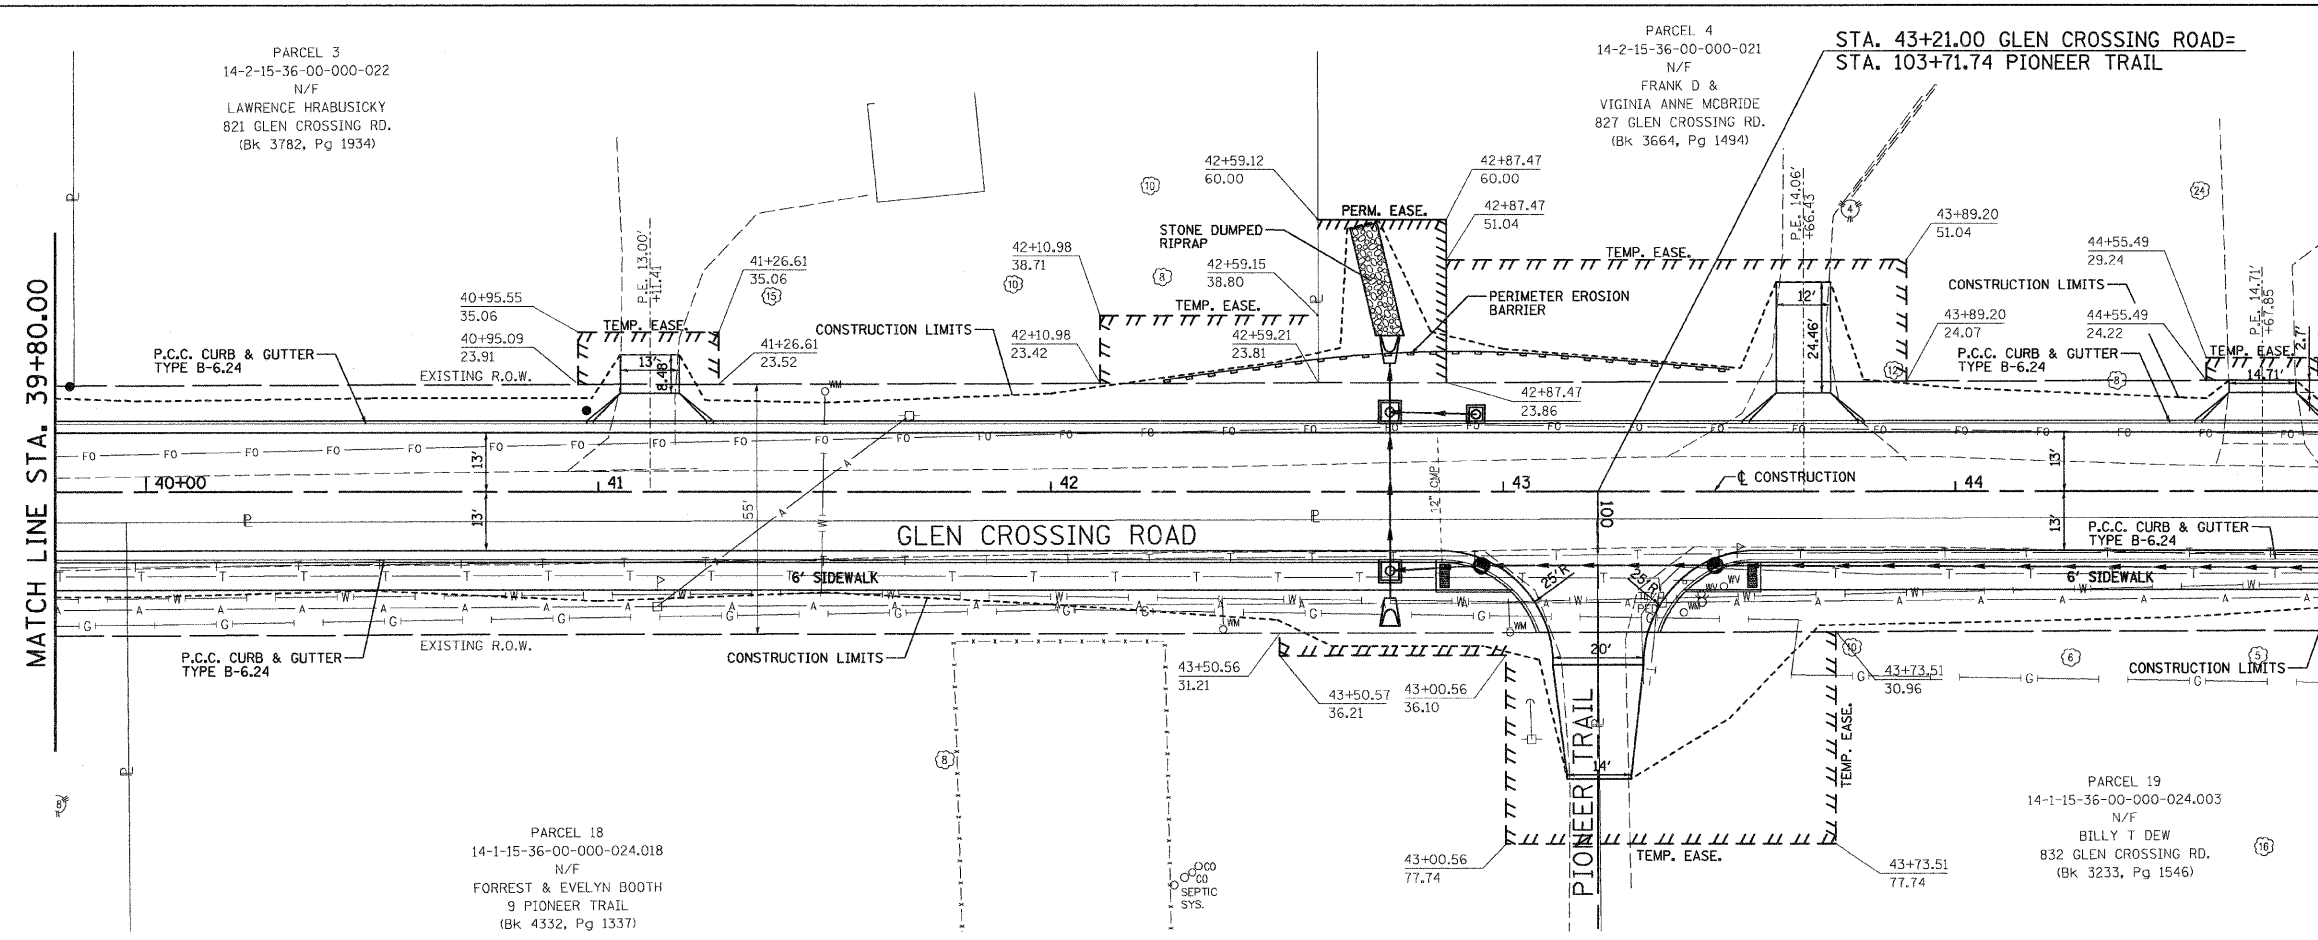

FINAL SURVEYED	BY	DATE
SURVEY PLOTTED		
NOTE BOOK TEMPLATE		
AREAS CHECKED		
NO.		

ORIGINAL SURVEYED	BY	DATE
SURVEY PLOTTED		
NOTE BOOK TEMPLATE		

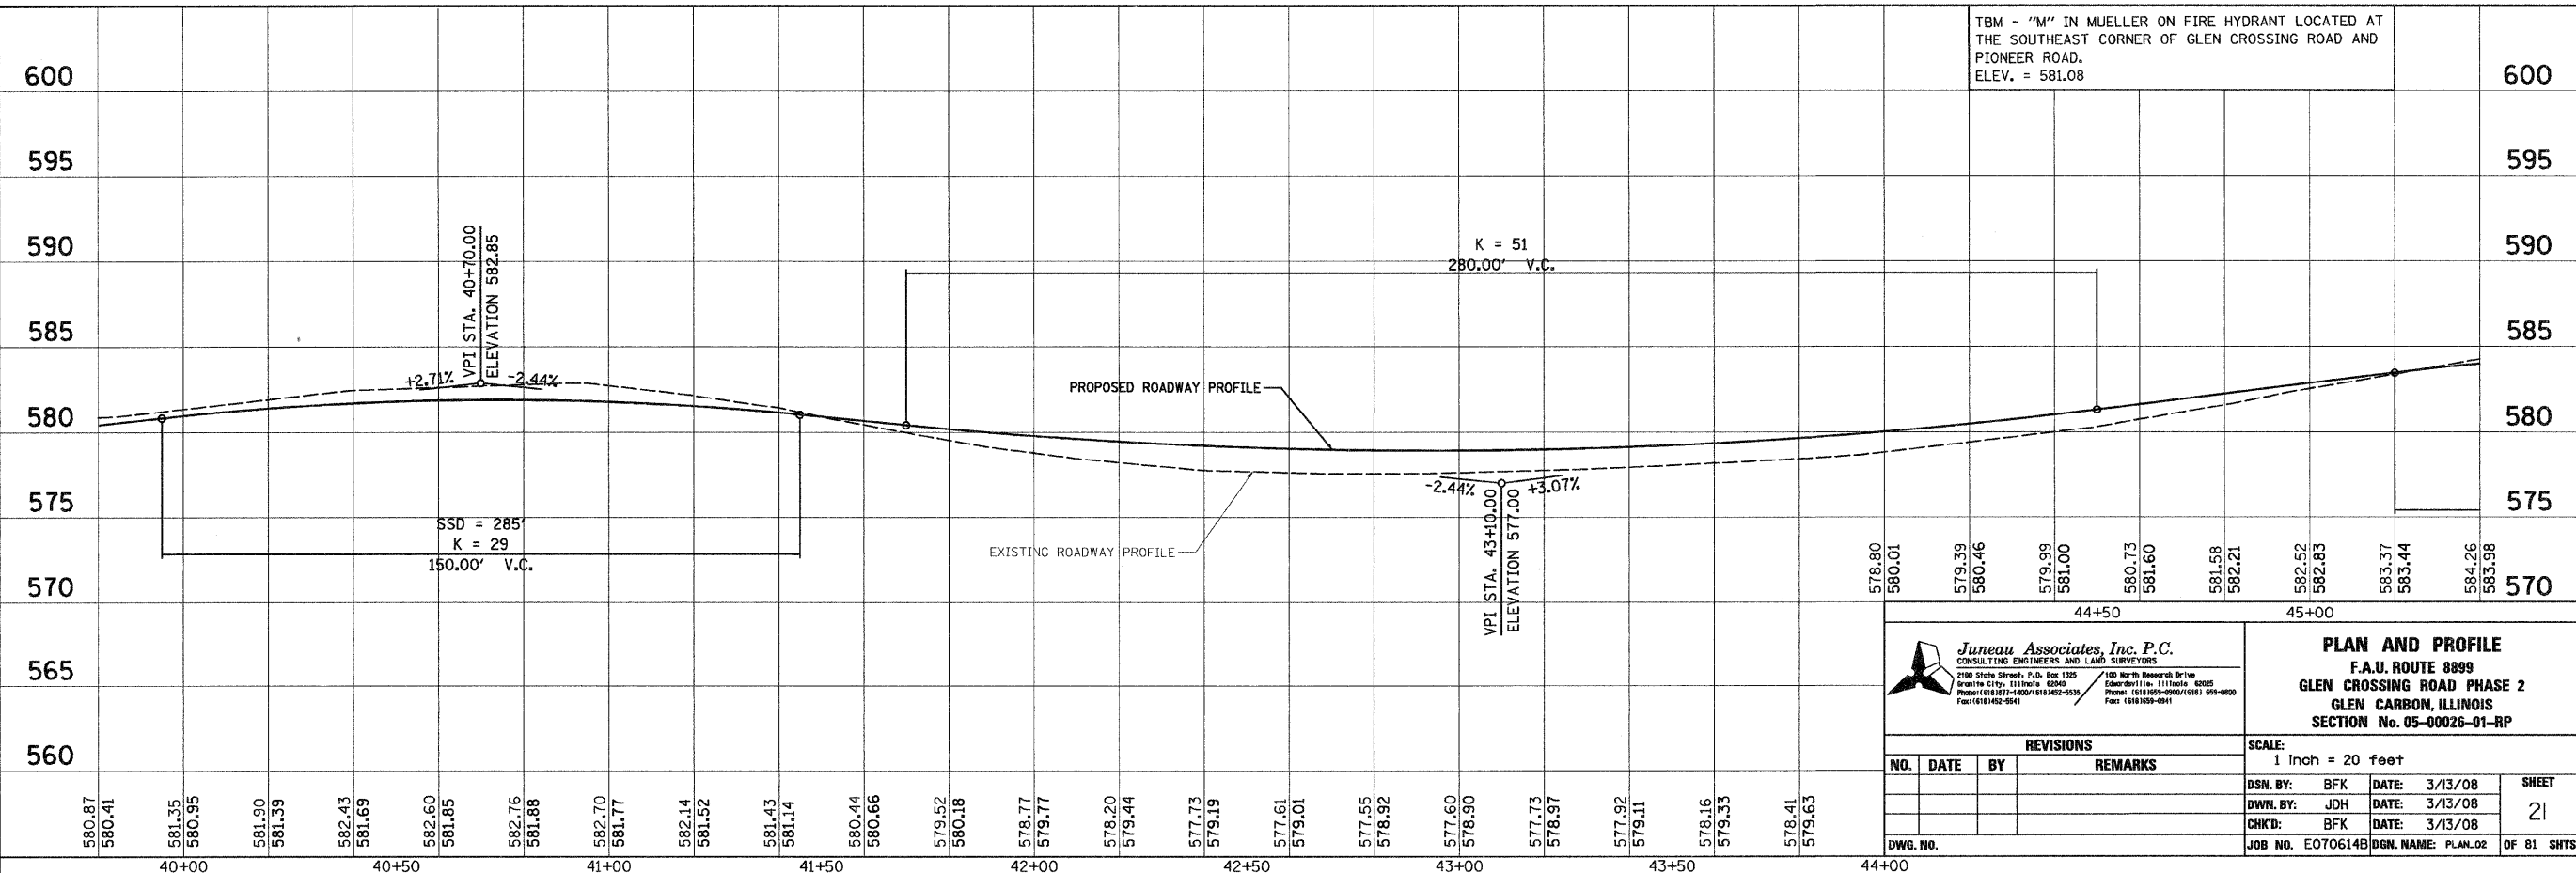

Juneau Associates, Inc. P.C.
CONSULTING ENGINEERS AND LAND SURVEYORS
2100 State Street, P.O. Box 1325
Granite City, Illinois 62040
Phone: (618) 377-4000 FAX: (618) 377-4000
FAX: (618) 452-5541

PLAN AND PROFILE
F.A.U. ROUTE 8899
GLEN CROSSING ROAD PHASE 2
GLEN CARBON, ILLINOIS
SECTION No. 05-00026-01-RP

REVISIONS			SCALE:
NO.	DATE	BY	REMARKS

SCALE: 1 inch = 20 feet		SHEET 21
DSN. BY: BFK	DATE: 3/13/08	
DWN. BY: JDH	DATE: 3/13/08	OF 81 SHTS
CHK'D: BFK	DATE: 3/13/08	

DWG. NO. E0706140 DGN. NAME: PLAN_02