

**INDEX OF SHEETS**

SHEET NO.	DESCRIPTION
1	TITLE SHEET & SUMMARY OF QUANTITIES
2	SEC. 08-00107-00-BR = PLAN & PROFILE, TYPICAL SECTIONS & GENERAL NOTES
3	SEC. 08-00107-00-BR = ROADWAY CROSS SECTIONS
4	SEC. 08-00107-00-BR = CAST-IN-PLACE END SECTION
5	SEC. 08-00109-00-BR = PLAN & PROFILE, TYPICAL SECTIONS & GENERAL NOTES
6	SEC. 08-00109-00-BR = ROADWAY CROSS SECTIONS
7	SEC. 08-00109-00-BR = CAST-IN-PLACE END SECTION

**THE FOLLOWING STANDARDS ARE A PART OF THESE PLANS AND ARE INCLUDED IN THE PROPOSAL:**

000001-05	STANDARD SYMBOLS, ABBREVIATIONS & PATTERNS
280001-04	TEMPORARY EROSION CONTROL SYSTEMS
701901-01	TRAFFIC CONTROL DEVICES
B.L.R. 21-8	TYPICAL APPLICATION OF TRAFFIC CONTROL DEVICES FOR CONSTRUCTION ON RURAL LOCAL HIGHWAYS
B.L.R. 22-6	TYPICAL APPLICATION OF TRAFFIC CONTROL DEVICES FOR CONSTRUCTION ON RURAL LOCAL HIGHWAYS (TWO-LANE TWO-WAY RURAL TRAFFIC) (ROAD CLOSED TO THRU TRAFFIC)

**SUMMARY OF QUANTITIES**

CODE NO.	ITEM	UNIT	QUANTITY
20800150	TRENCH BACKFILL	CU YD	300.00
28000300	TEMPORARY DITCH CHECKS	EACH	8.00
28001000	AGGREGATE (EROSION CONTROL)	TON	16.00
28100807	STONE DUMPED RIPRAP, CLASS A4	TON	46.00
40200800	AGGREGATE SURFACE COURSE, TYPE B	TON	240.00
50100100	REMOVAL OF EXISTING STRUCTURES	EACH	2.00
50800105	REINFORCEMENT BARS	POUND	2680.00
54003000	CONCRETE BOX CULVERTS	CU YD	35.60
54010905	PRECAST CONCRETE BOX CULVERT 9'X5'	FOOT	30.00
54011206	PRECAST CONCRETE BOX CULVERT 12'X6'	FOOT	36.00
*67100100	MOBILIZATION	L SUM	1.00

DESIGN DESIGNATION:  
DESIGN SPEED: 40 MPH  
HIGHWAY CLASS - MINOR COLLECTOR  
CURRENT A.D.T. = VARIES  
CONTRACT NO. 99344



**STATE OF ILLINOIS**



**DEPARTMENT OF TRANSPORTATION**

**PLANS FOR PROPOSED  
FEDERAL AID - PROJECT SEC FUNDING  
SURFACE TRANSPORTATION PRIORITY (STP)**

**C.H. 13 WHITE COUNTY SECTION 08-00107-00-BR**

**JOB NO. C-99-516-09 CONTRACT # 99344**

*HD-0193(044)*

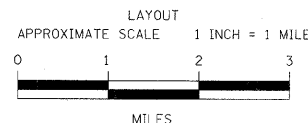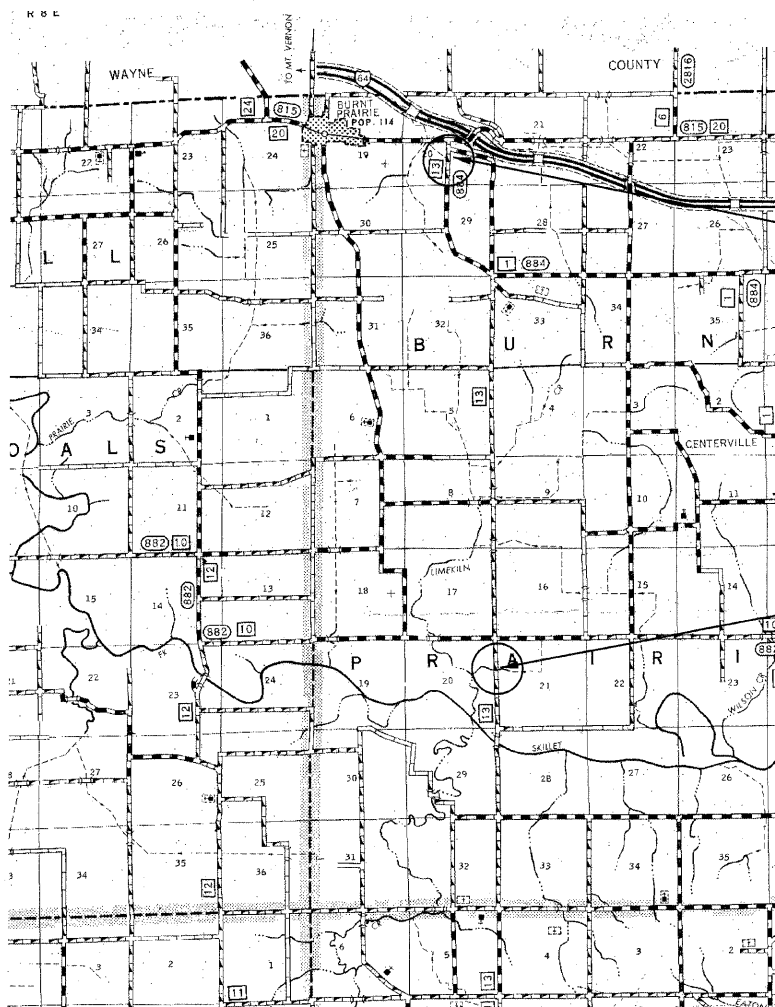

GROSS LENGTH	335.00 FT	0.063 MILES
OMISSIONS	0.00 FT	0.000 MILES
NET LENGTH	335.00 FT	0.063 MILES

SECTION 08-00107-00-BR  
BEGINS STATION 2+50

STATION 2+00  
A 36' LONG 12'X6' PRECAST  
CONCRETE BOX CULVERT

SECTION 08-00107-00-BR  
ENDS STATION 1+15

SECTION 08-00109-00-BR  
BEGINS STATION 2+20

STATION 2+00  
A 30' LONG 9'X5' PRECAST  
CONCRETE BOX CULVERT

SECTION 08-00109-00-BR  
ENDS STATION 0+20

PLAN	1" = 50'	
PROFILE	1" = 50'	
PROFILE VERT.	1" = 5'	
CROSS SECTION	1" = 5'	

STATE OF ILLINOIS  
DEPARTMENT OF TRANSPORTATION

APPROVED 11/7/08  
*Brian La...*  
COUNTY ENGINEER


PASSED 11/18/08  
*Dennis W. Hillman*  
ENGINEER OF LOCAL ROADS AND STREETS

RELEASING FOR BID  
BASED ON LIMITED  
REVIEW: 12/4/08  
*Mary C. Lamie*  
MARY C. LAMIE, P.E.  
DEPUTY DIRECTOR OF HIGHWAY  
REGION FIVE ENGINEER

CH	SECTION	COUNTY	TOTAL SHEETS	SHEET NO.
13	08-00107-00-BR	WHITE	7	1

FED. ROAD DIST. NO. 9 ILLINOIS  
FED. AID PROJECT  
JOB # C-99-516-09 CONTRACT # 99344  
LEC JOB # H081019MH CULVERTS

323 W. 3RD ST.  
P.O. BOX 160  
MT. CARMEL, IL  
62863  
PHONE:  
(618)-262-8651  
FAX:  
(618)-263-3327

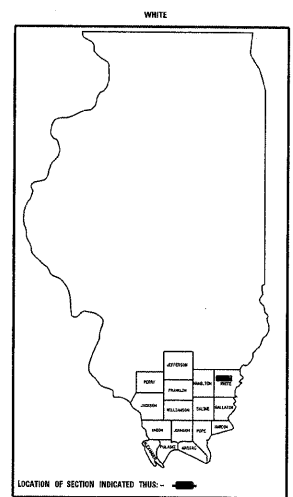

PROFESSIONAL  
DESIGN FIRM  
LAND SURVEY &  
PROFESSIONAL  
ENGINEERING  
CORPORATION  
184-00887  
(62-032435)(35-002769)



AARON M. MEFFORD  
NAME  
*Aaron M. Mefford*  
SIGNATURE  
11-14-08  
DATE  
11-30-09  
EXPIRES

COUNTY HIGHWAY 13  
CULVERTS  
WHITE COUNTY, ILLINOIS

SHEET TITLE:  
TITLE SHEET

SCALE: VARIES  
BY: AMM  
DATE: 10/06  
REV:

1 OF 7  
SHEETS  
SHEET NO.  
1