




PE089

REVISIONS		
NUMBER	BY	DATE

 

LEGEND

	NEW PERIMETER ROAD
	UNDERCUT SECTION
	UNDERCUT WITH SOIL STABILIZATION

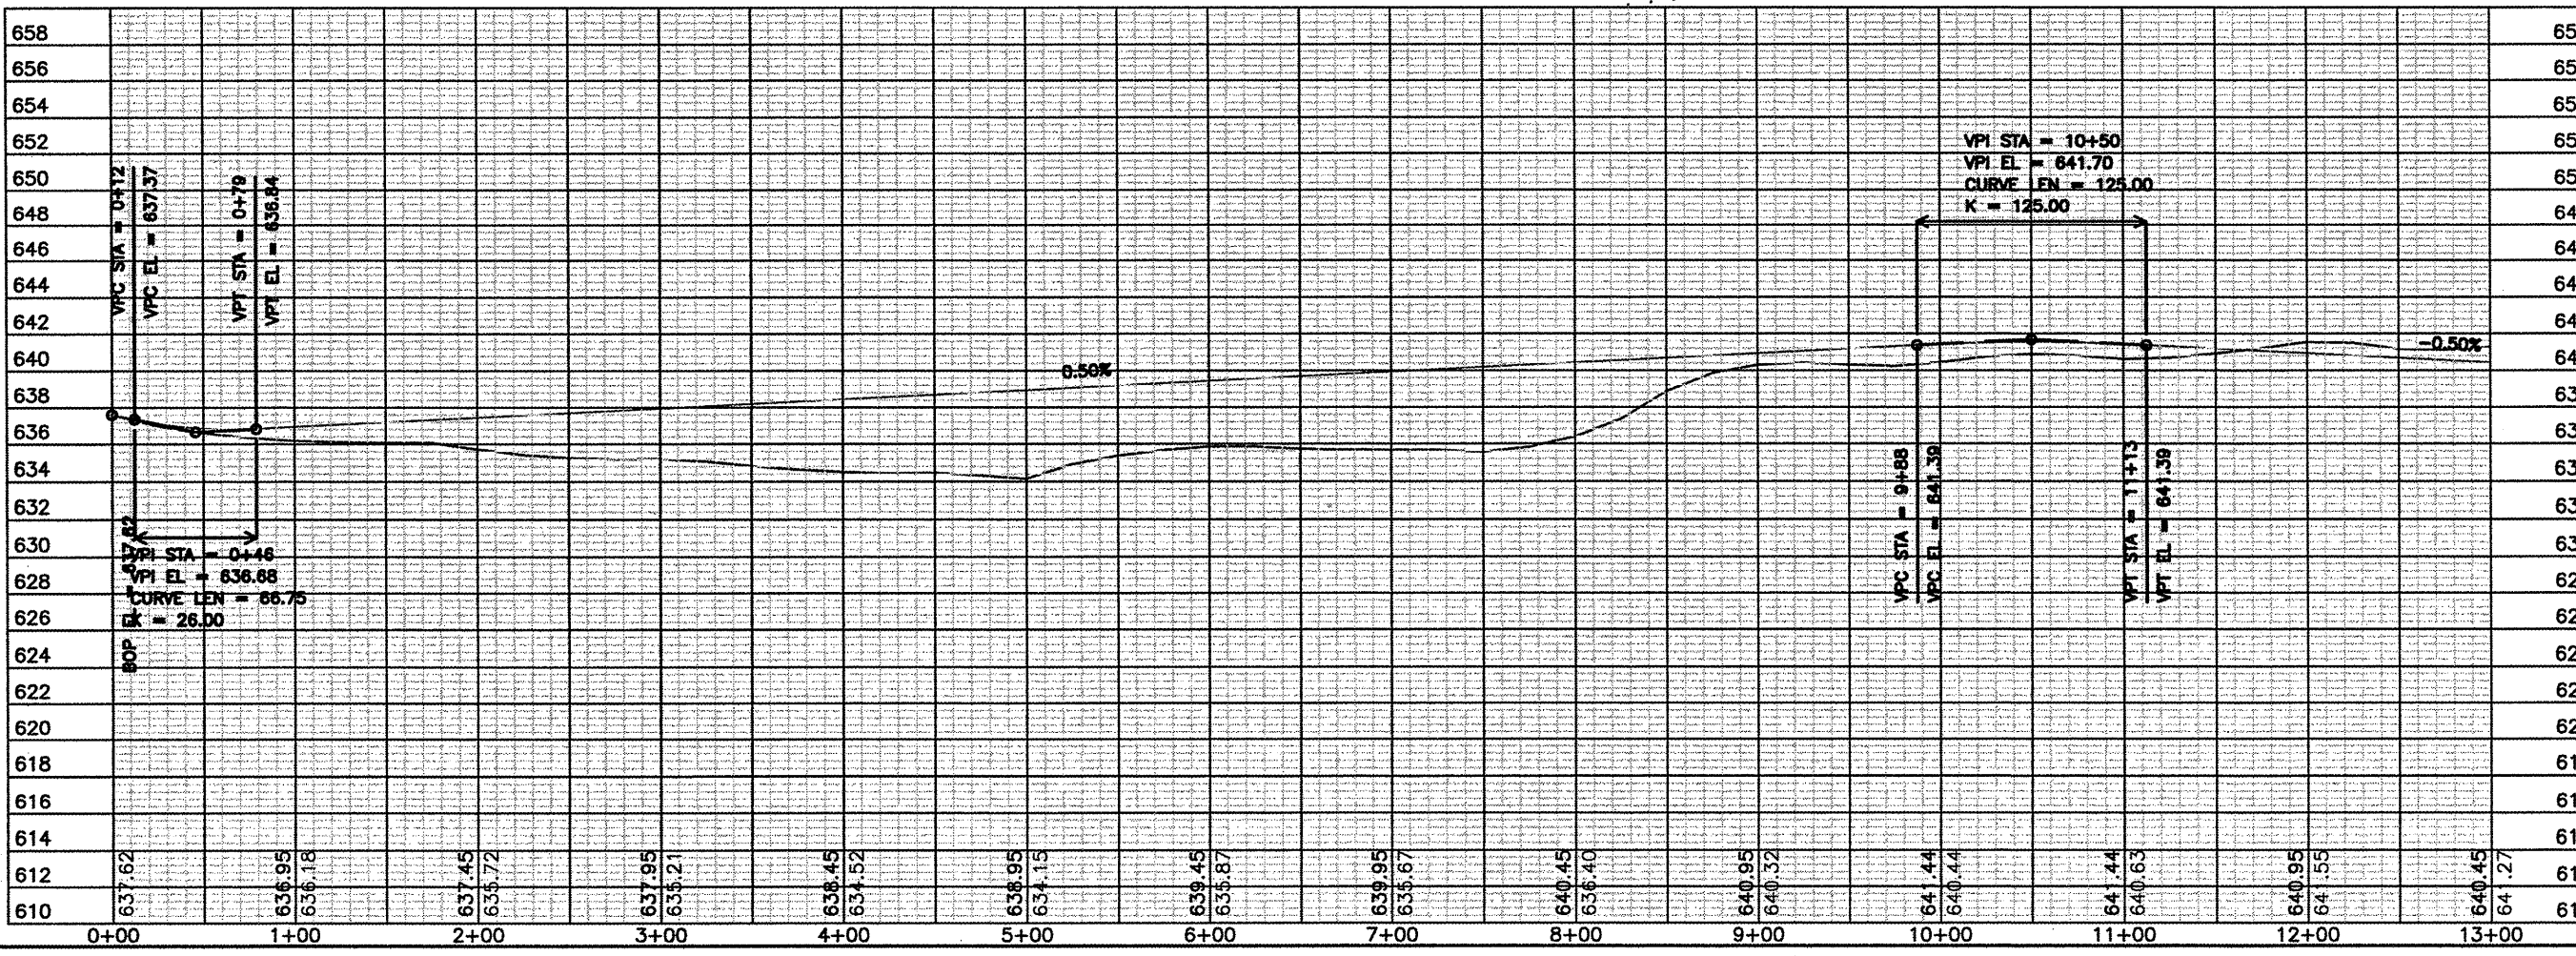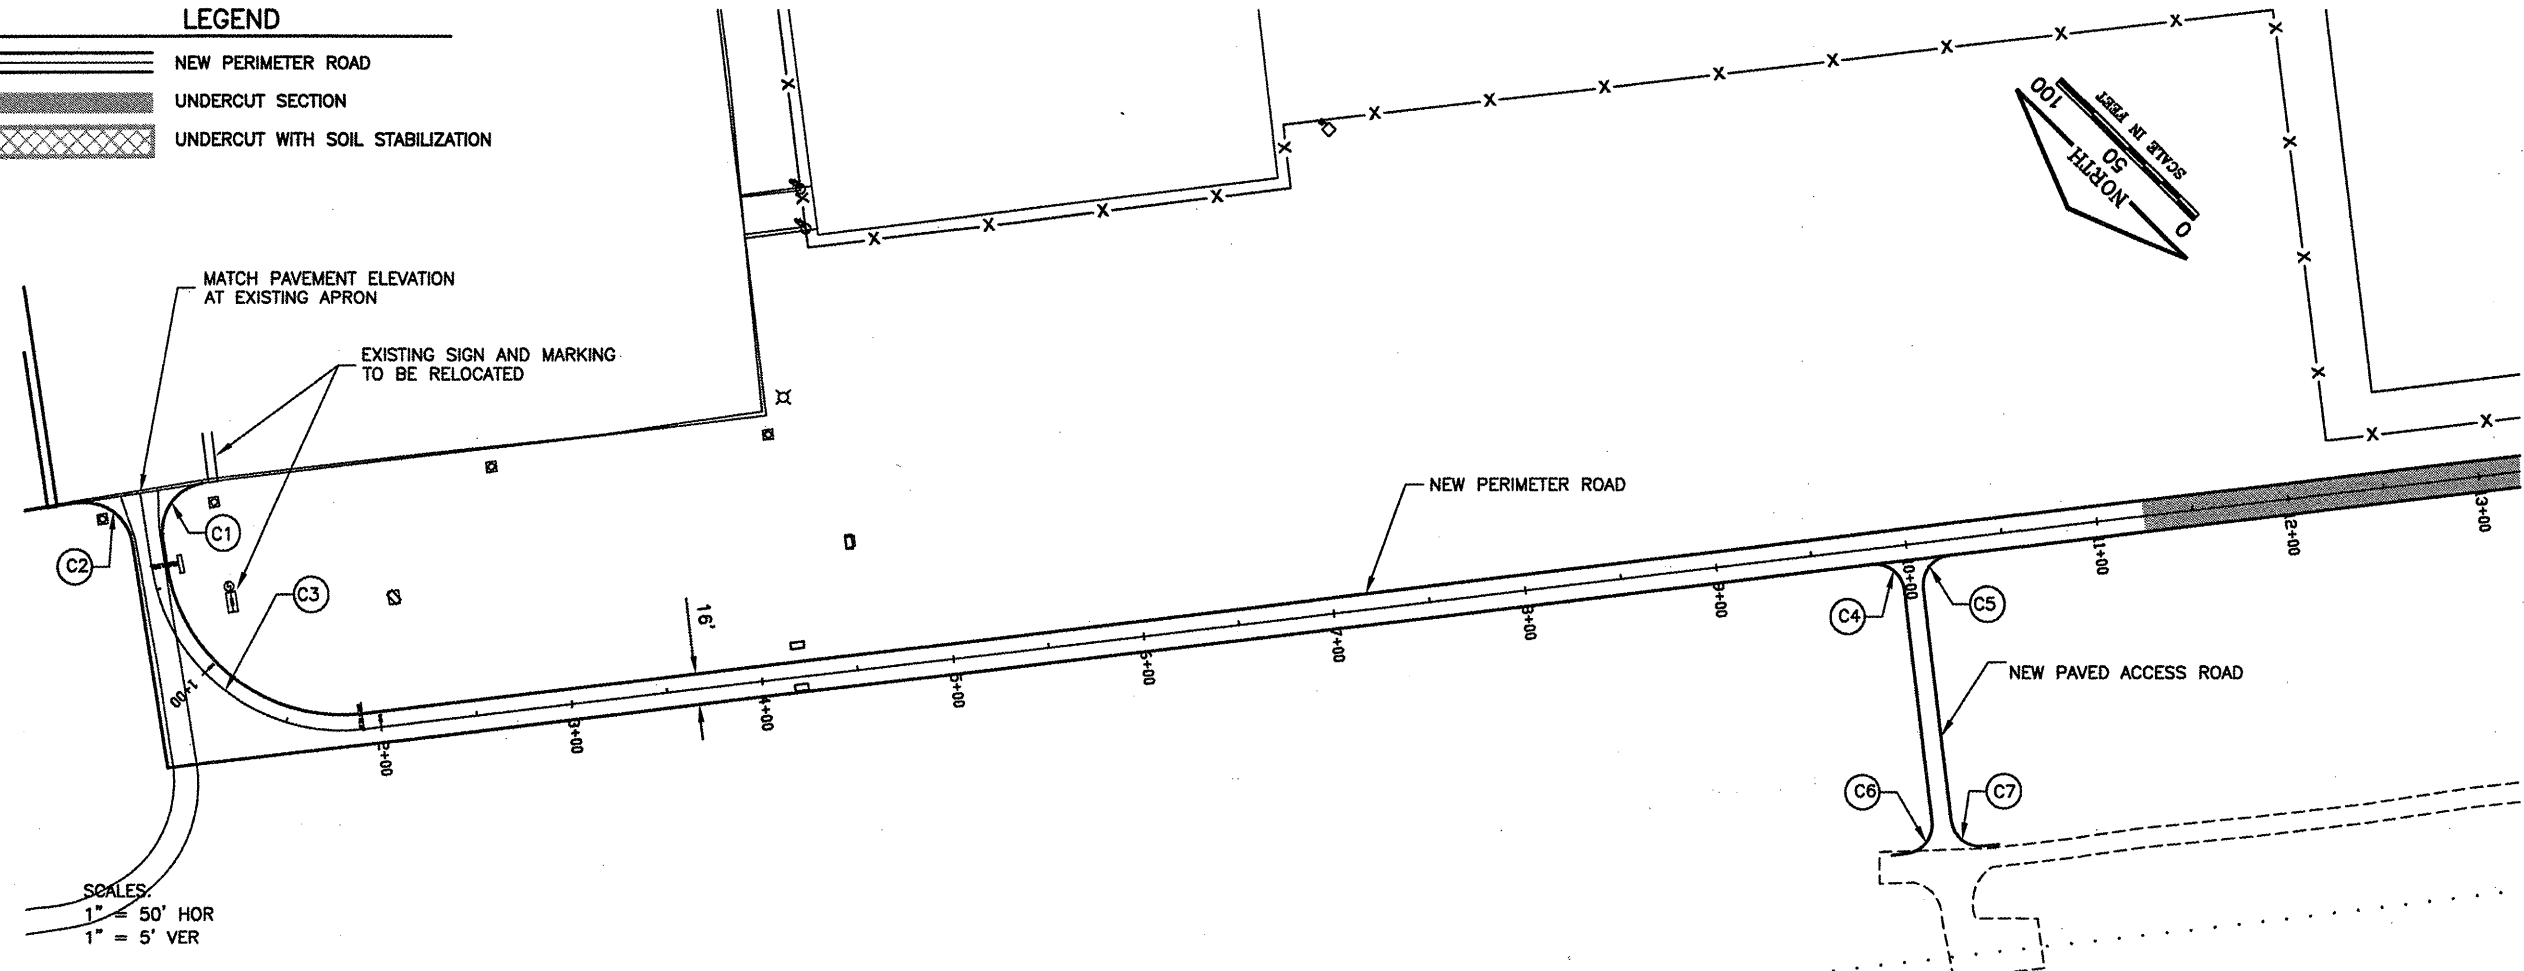

GENERAL WAYNE A. DOWNING
PEORIA INTERNATIONAL AIRPORT

CONSTRUCT NEW PERIMETER ROAD AND PERIMETER FENCE - PROJECT 3

CMT
CRAWFORD, MURPHY & TILLY, INC.
CONSULTING ENGINEERS
License No. 84-000613

IL PROJECT: PIA-3865
AIP PROJ. 3-17-0080-XX

FILE:	SOUTH_PLAN_PROFILE_01
DESIGN BY:	TJH/SMS
DRAWN BY:	CMT
CHECKED BY:	CET
APPROVED BY:	CET
DATE:	02-13-2009
JOB No:	07061-04-00

SOUTH PLAN AND PROFILE SHEET 1 OF 7

SHEET 14 OF 151 SHEETS

K:\Peoria\070610400\Draw\Sheets\1 - West_South_Fence_Phase 3 Sheets
 FILE: South_Plan_Profile_01.dwg
 DATE: 2/12/2009 9:50 AM