



REVISIONS		
NUMBER	BY	DATE






GENERAL WAYNE A. DOWNING
PEORIA INTERNATIONAL AIRPORT
CONSTRUCT NEW PERIMETER ROAD AND
PERIMETER FENCE - PROJECT 3




CMT
 CRAWFORD, MURPHY & TILLY, INC.
 CONSULTING ENGINEERS
 License No. 84-000613

IL PROJECT: PIA-3865
AIP PROJ. 3-17-0080-XX
 FILE: SOUTH_PLAN_PROFILE_04
 DESIGN BY: T.JH/SMS
 DRAWN BY: CMT
 CHECKED BY: CET
 APPROVED BY: CET
 DATE: 02-13-2009
 JOB No: 07061-04-00
SOUTH PLAN AND PROFILE
SHEET 4 OF 7
 SHEET 17 OF 151 SHEETS

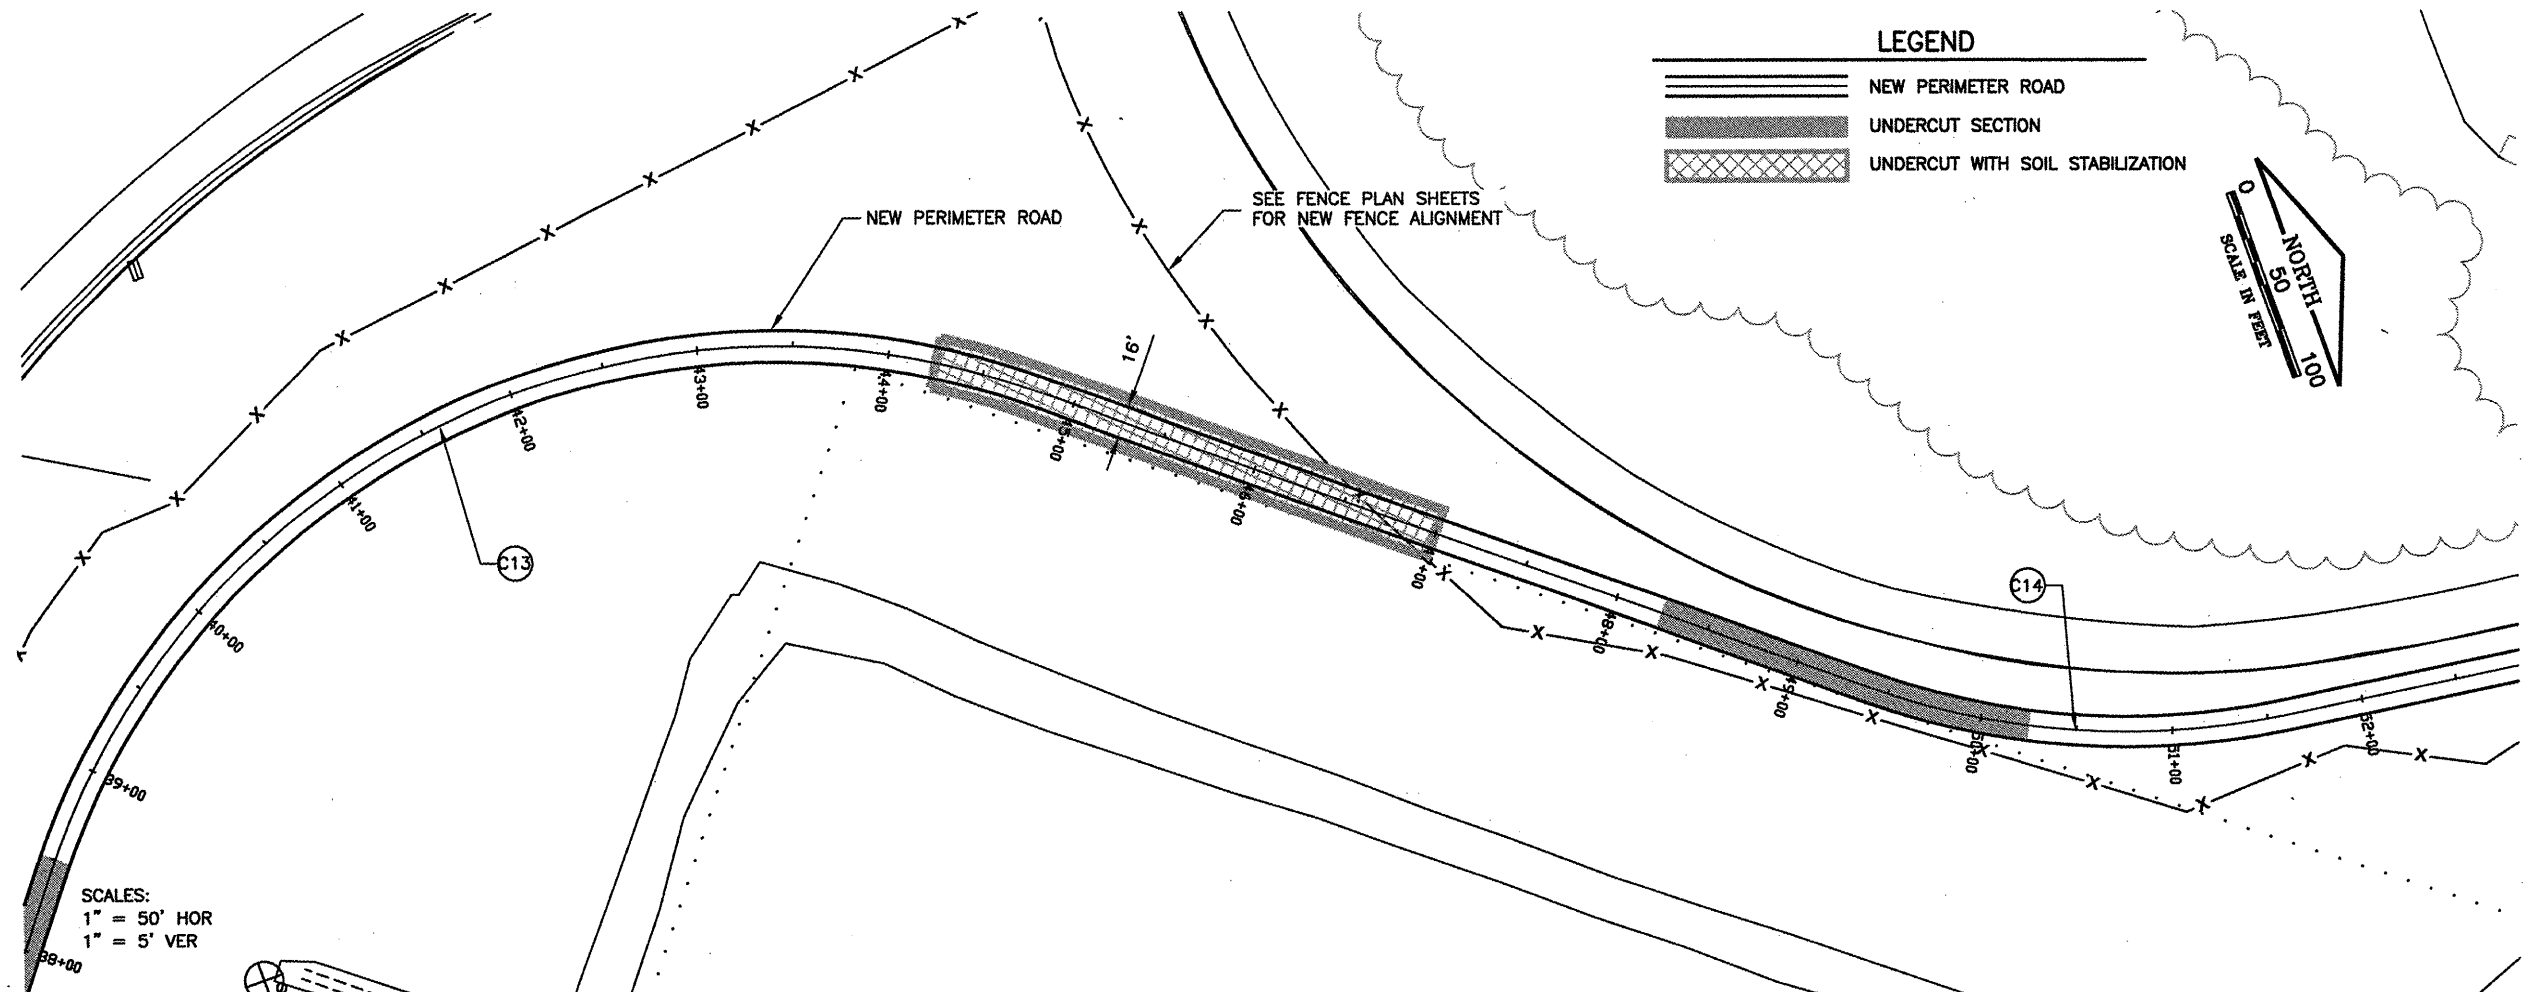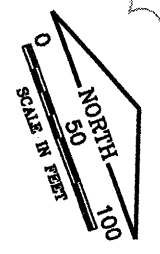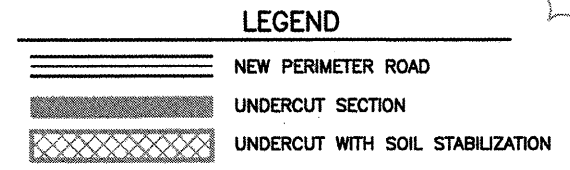

SCALES:
 1" = 50' HOR
 1" = 5' VER

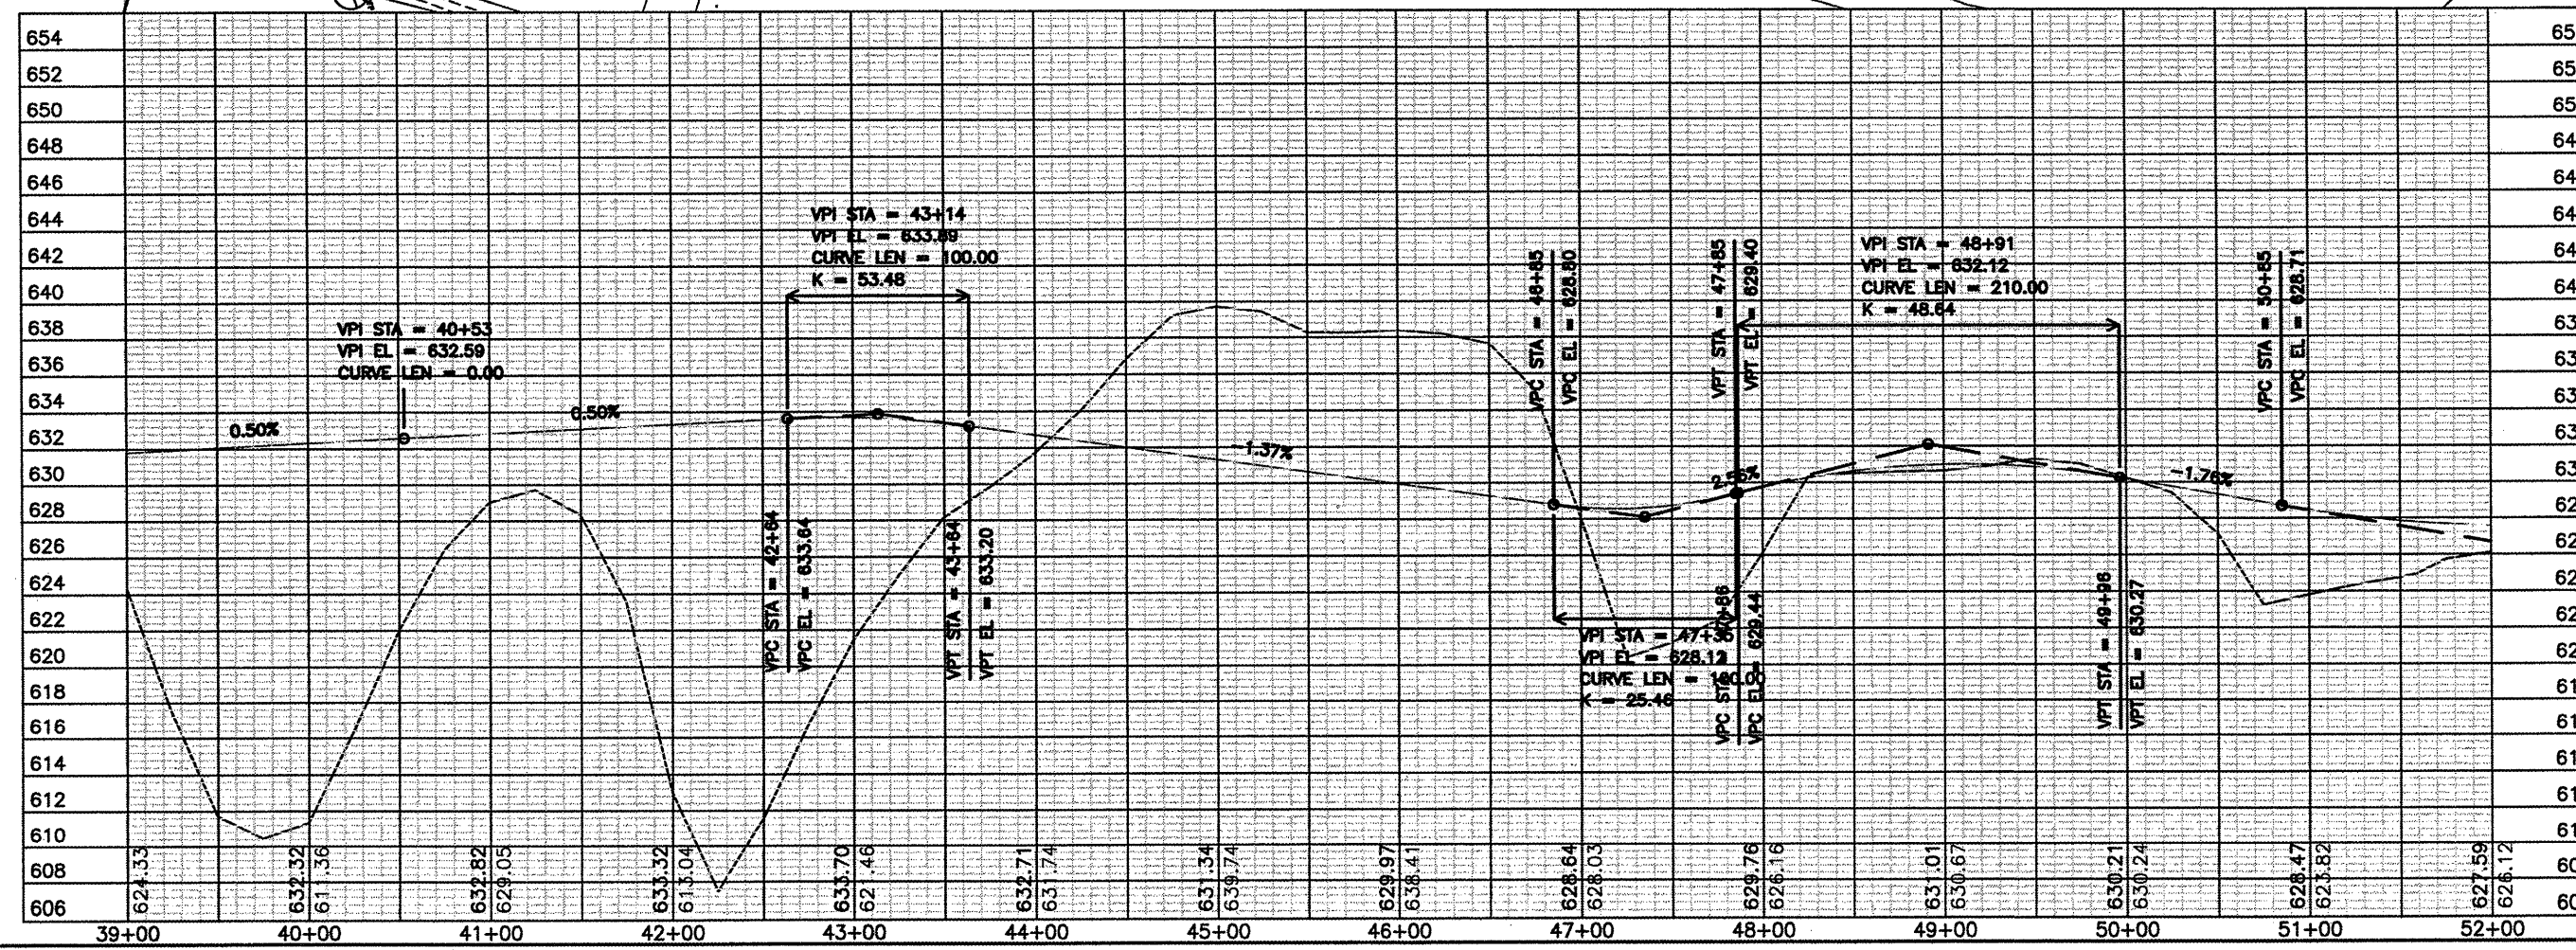

K:\Peoria\07061\Draw\Sheets\1_West_South_Fence\Phase 3 Sheets
 FILE: South_Plan_Profile_04.dwg
 DATE: 2/11/2009 5:50 PM