

REVISIONS		
NUMBER	BY	DATE

0 1 2
THIS BAR IS EQUAL TO 2'
AT FULL SCALE (3/4"X22").
PLOT 1


LEGEND

- NEW PERIMETER ROAD
- UNDERCUT SECTION
- UNDERCUT WITH SOIL STABILIZATION


SCALE BY FEET
NORTH
50
100

GENERAL WAYNE A. DOWNING
PEORIA INTERNATIONAL AIRPORT

CONSTRUCT NEW PERIMETER ROAD AND PERIMETER FENCE - PROJECT 3

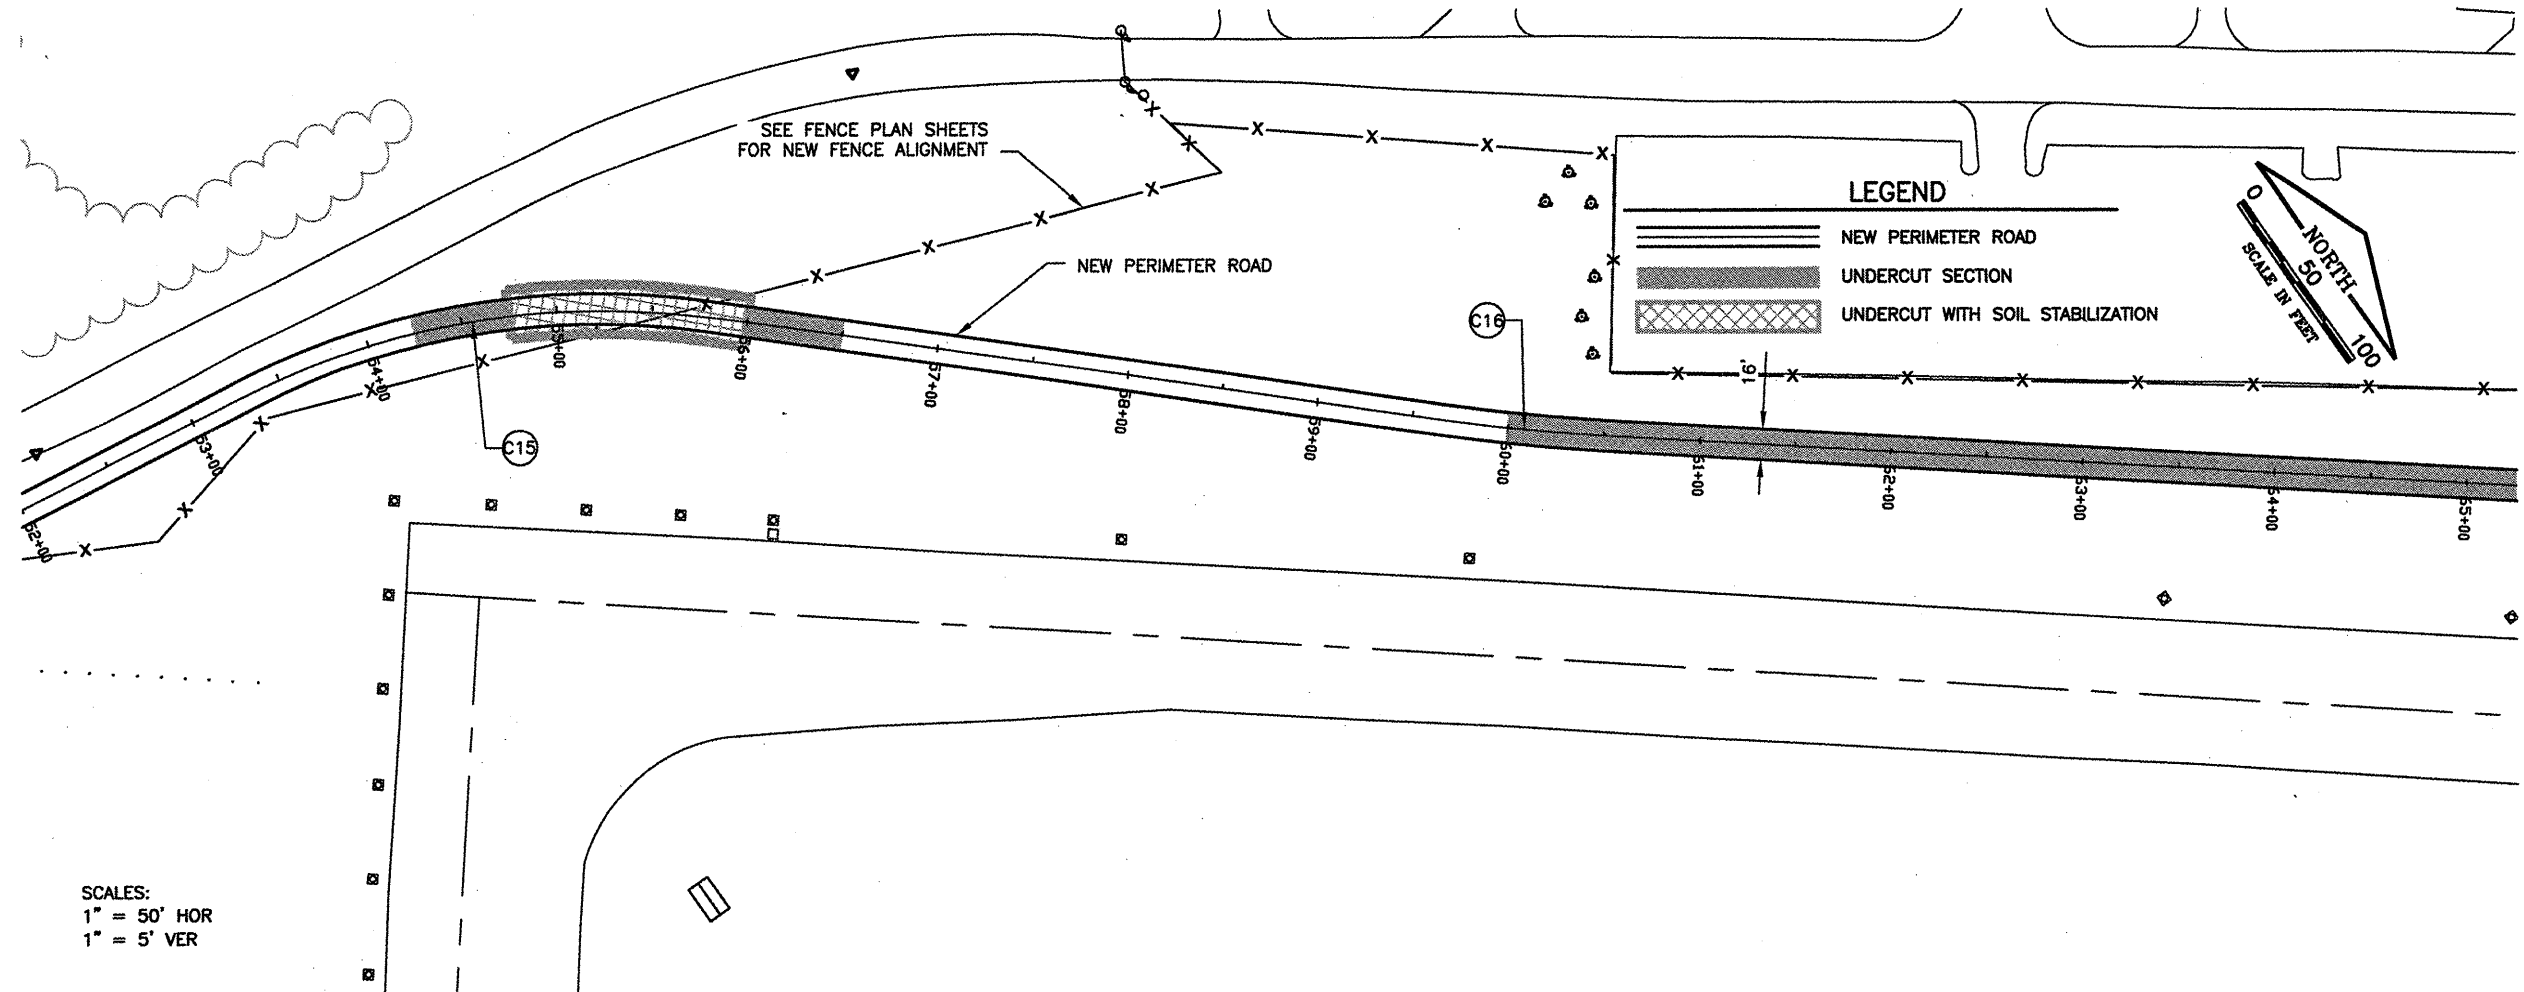

SCALES:
1" = 50' HOR
1" = 5' VER

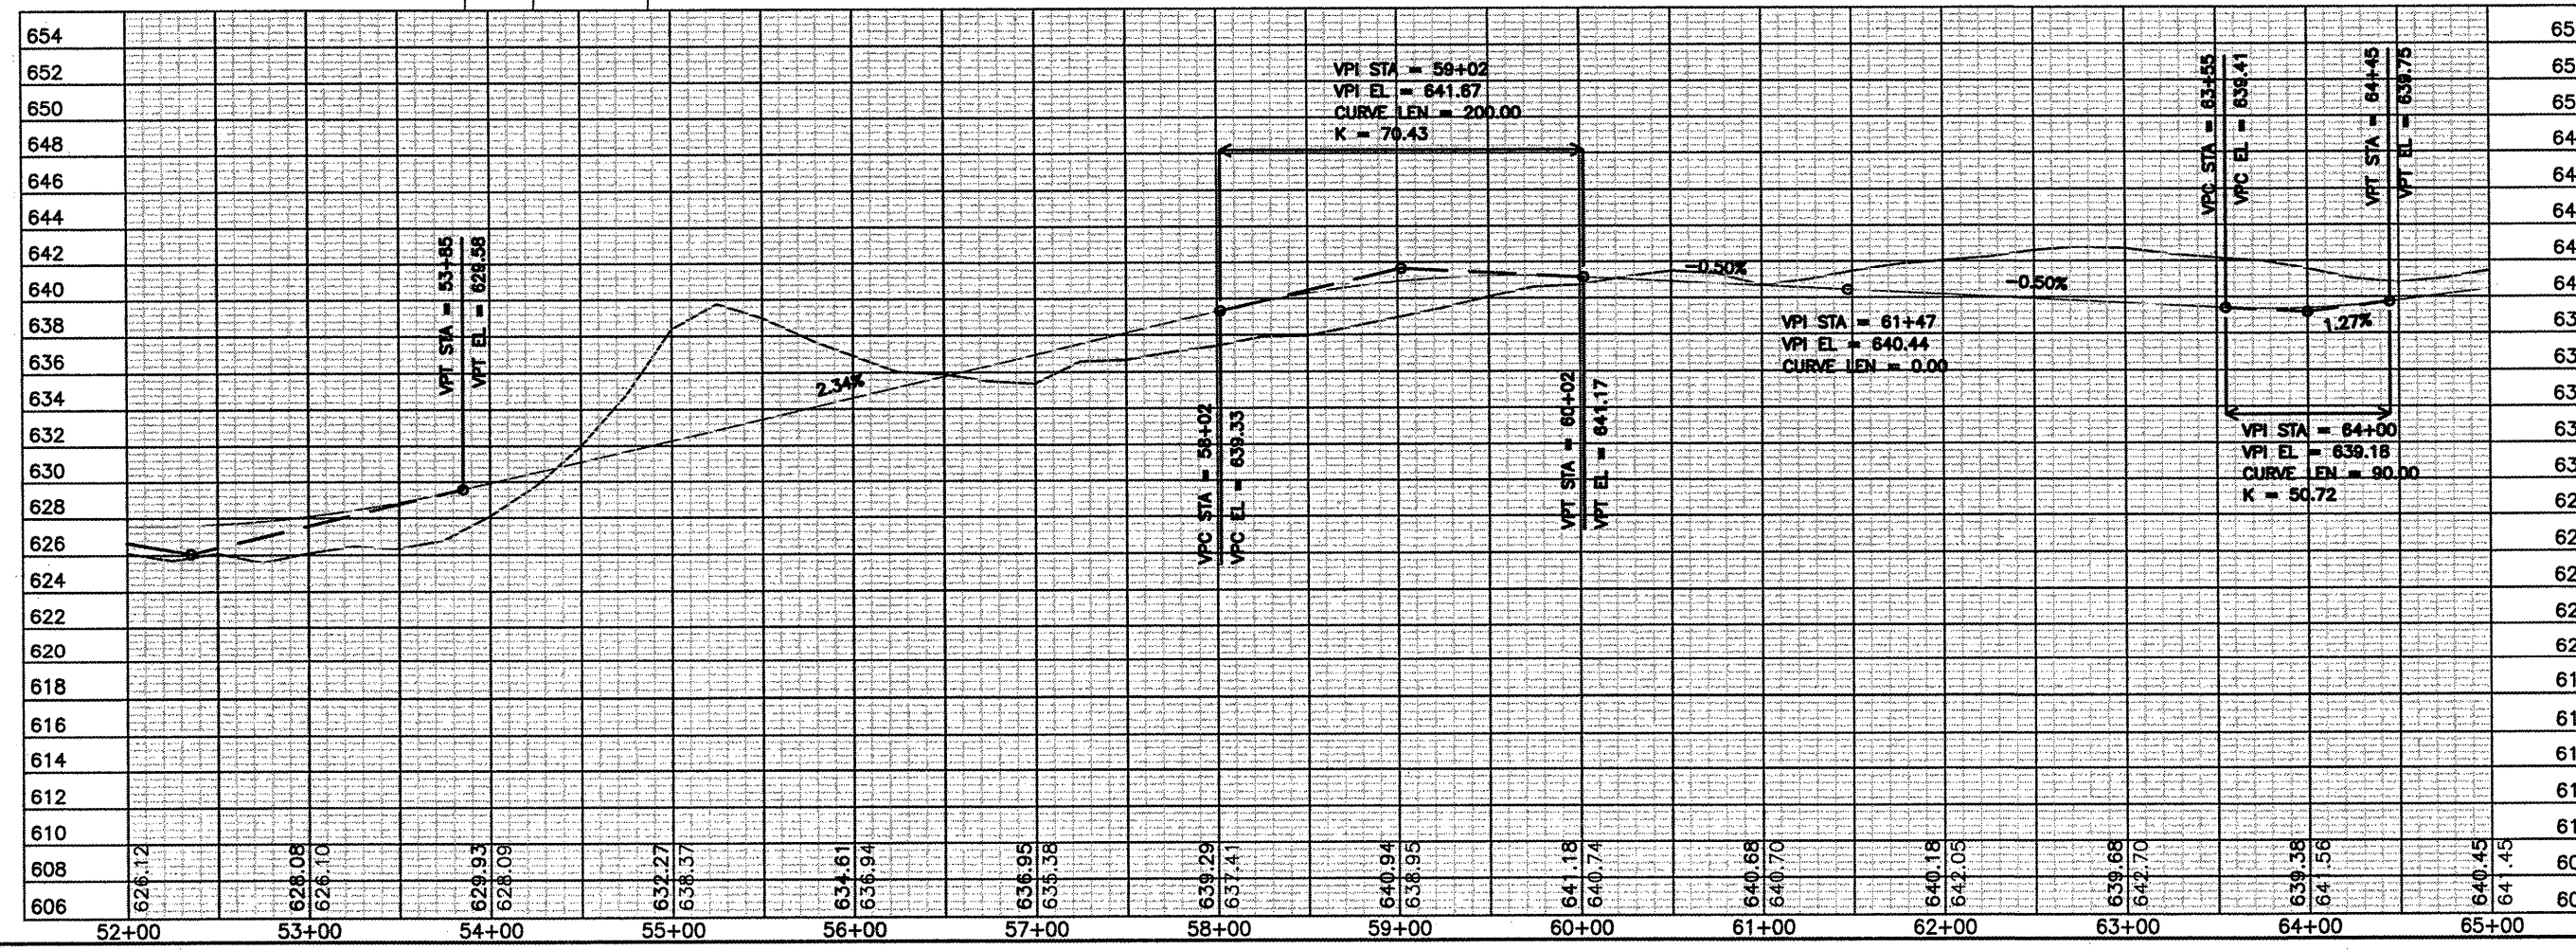

© Copyright CMT, Inc.

CMT
CRAWFORD, MURPHY & TILLY, INC.
CONSULTING ENGINEERS
License No. 84-00613

**IL PROJECT: PIA-3865
AIP PROJ: 3-17-0080-XX**

FILE: SOUTH_PLAN_PROFILE_05

DESIGN BY: T.JH/SMS

DRAWN BY: CMT

CHECKED BY: CET

APPROVED BY: CET

DATE: 02-13-2009

JOB No: 07061-04-00

SOUTH PLAN AND PROFILE SHEET 5 OF 7

SHEET 18 OF 151 SHEETS

K:\Peoria\070610400\Draw\Sheets\1_West_South_Fence\Phase 3 Sheets
FILE: South_Plan_Profile_05.dwg
DATE: 2/11/2009 5:30 PM