
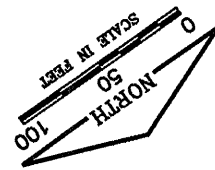



PE089

REVISIONS		
NUMBER	BY	DATE


 


**LEGEND**

- NEW PERIMETER ROAD
- UNDERCUT SECTION
- UNDERCUT WITH SOIL STABILIZATION

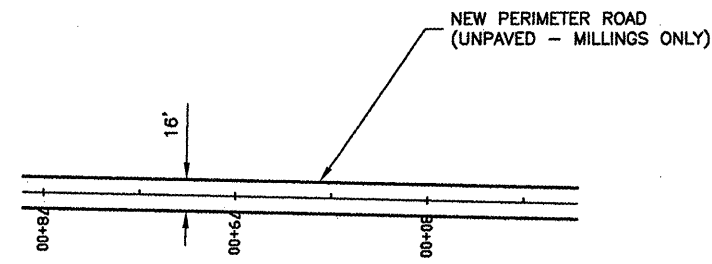

SCALES:  
 1" = 50' HOR  
 1" = 5' VER

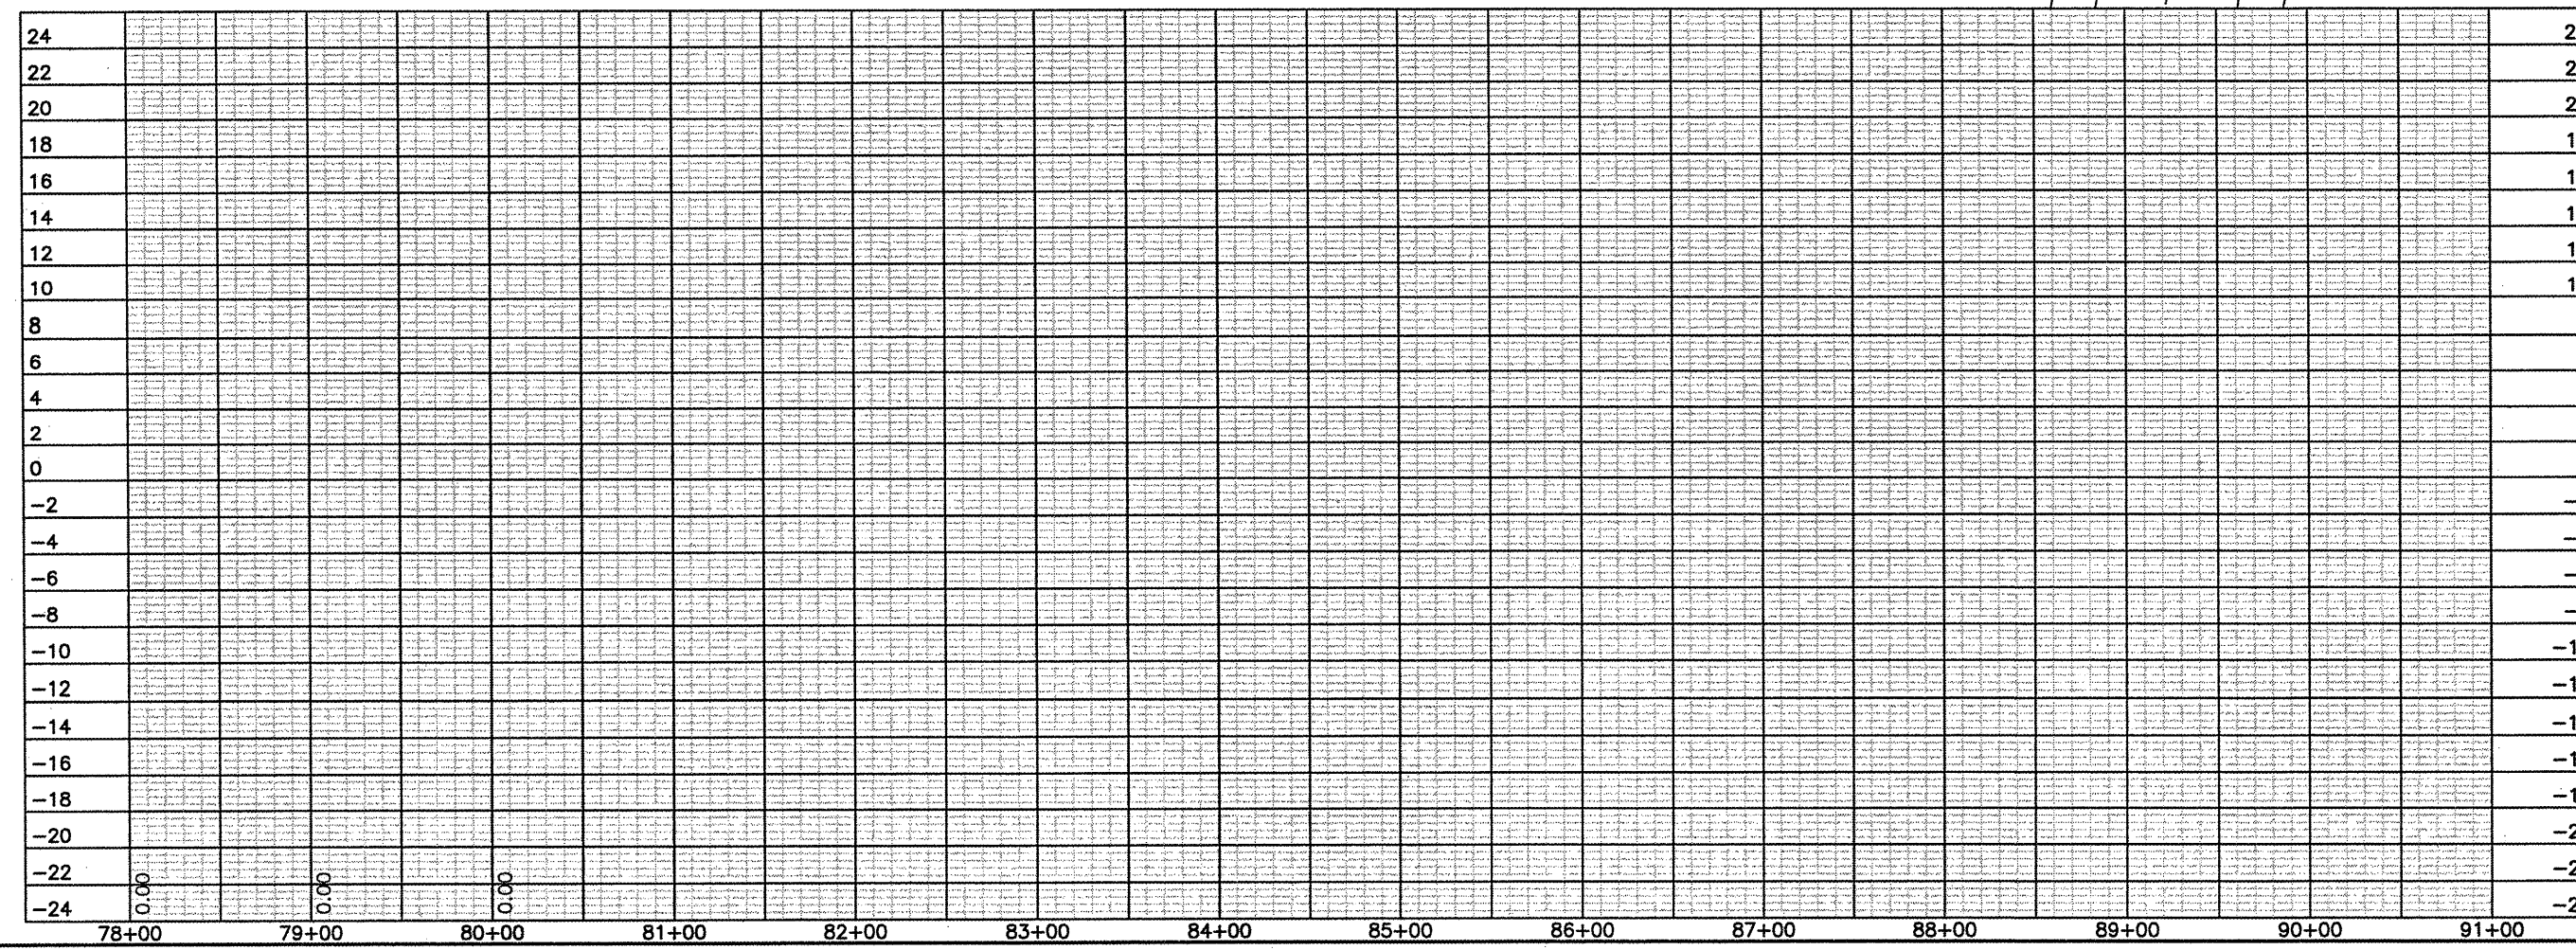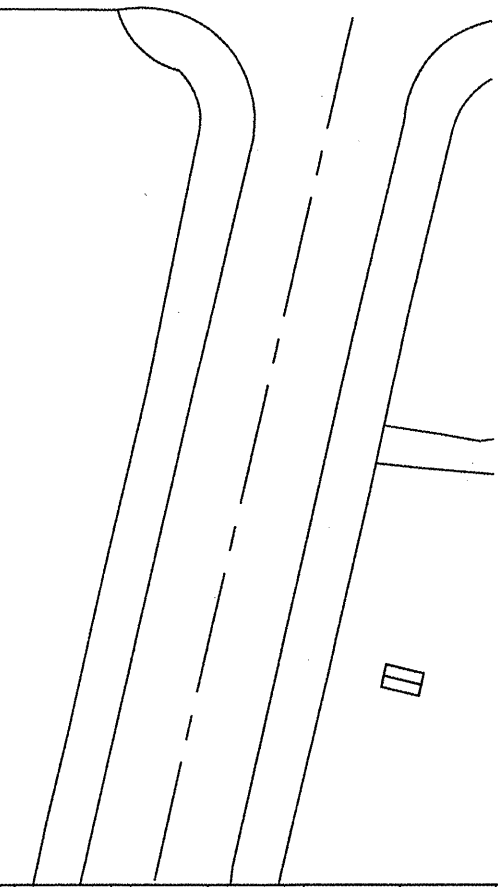

**GENERAL WAYNE A. DOWNING**  
**PEORIA INTERNATIONAL AIRPORT**  
**CONSTRUCT NEW PERIMETER ROAD AND**  
**PERIMETER FENCE - PROJECT 3**

**CMT**  
 CRAWFORD, MURPHY & TILLY, INC.  
 CONSULTING ENGINEERS  
 License No. 184-000613

**PROJECT: PIA-3865**  
**AP PROJ: 3-17-0080-XX**  
 FILE: SOUTH\_PLAN\_PROFILE\_07  
 DESIGN BY: TJH/SMS  
 DRAWN BY: CMT  
 CHECKED BY: CET  
 APPROVED BY: CET  
 DATE: 02-13-2009  
 JOB No: 07061-04-00  
**SOUTH PLAN AND PROFILE**  
**SHEET 7 OF 7**  
 SHEET 20 OF 151 SHEETS