
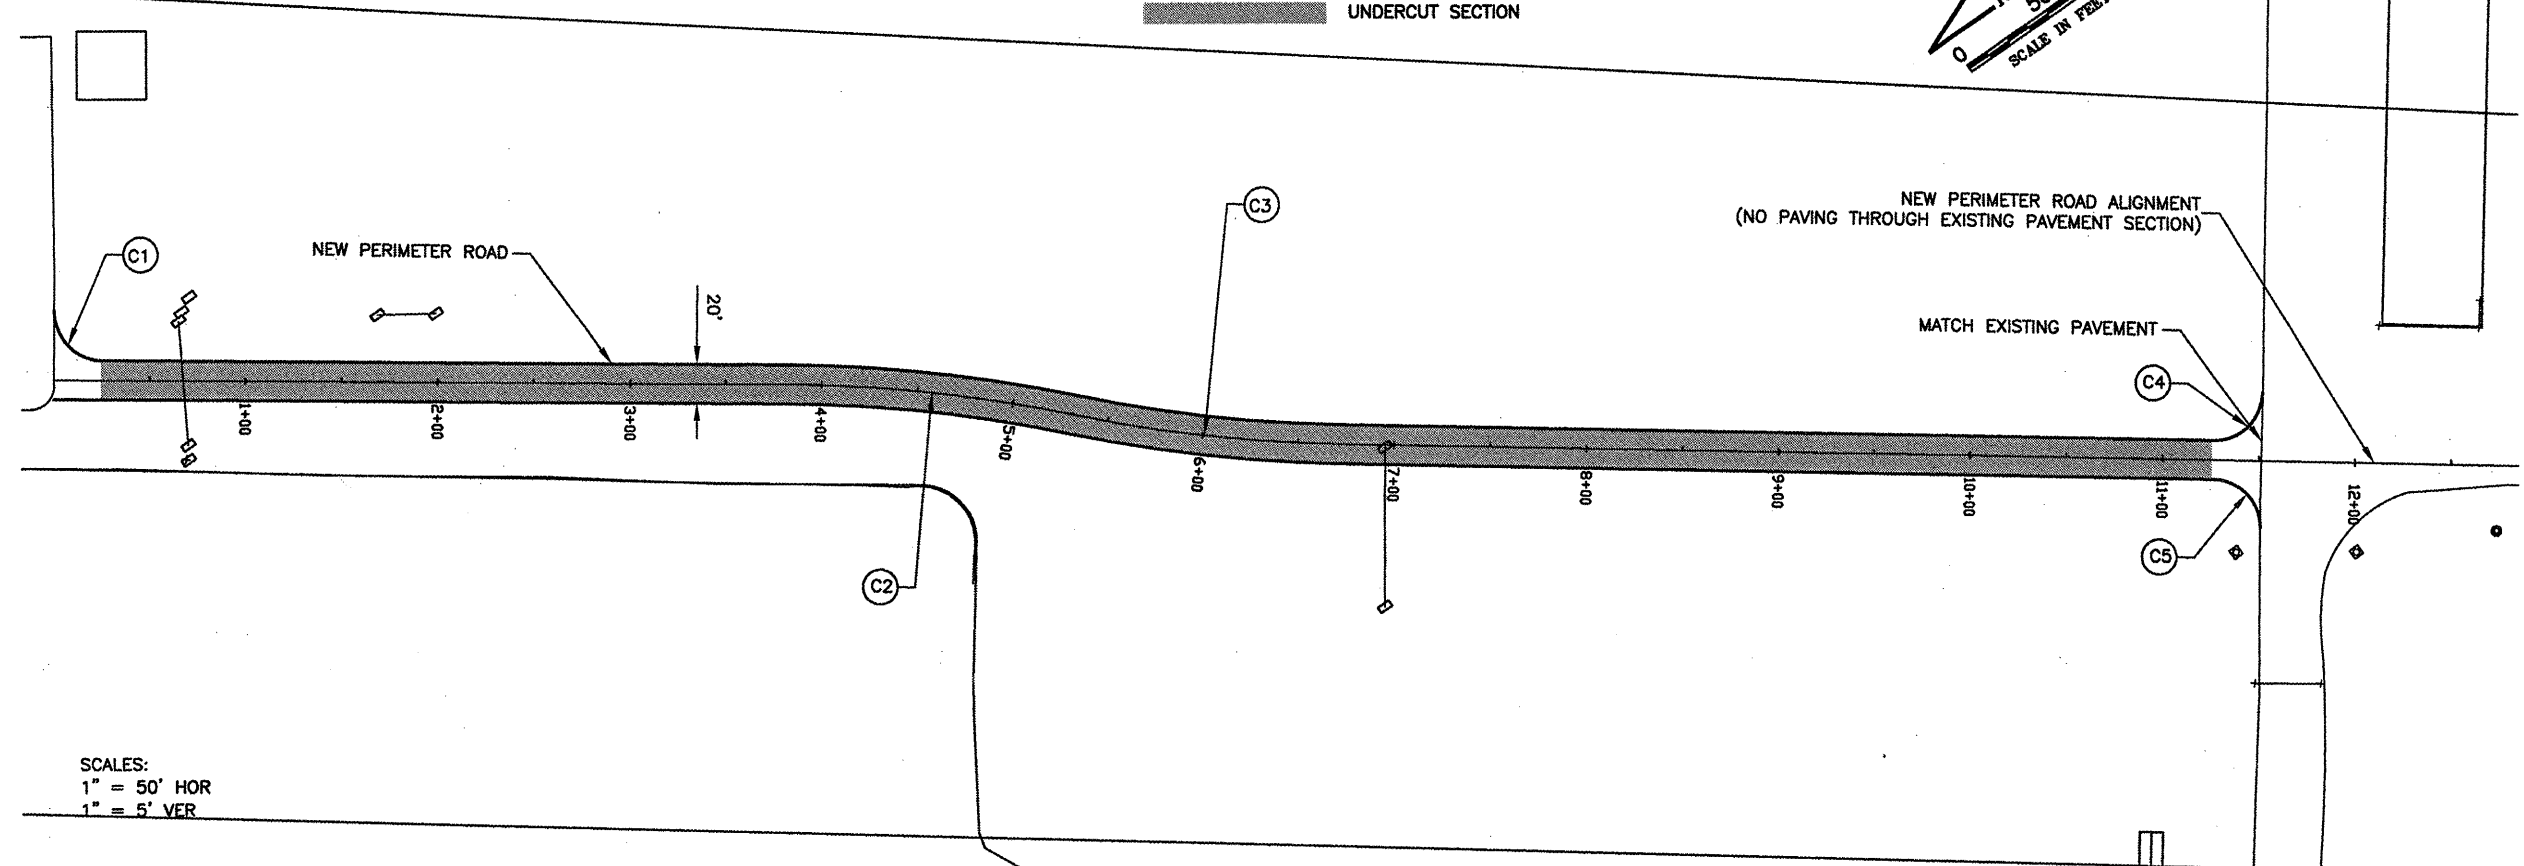
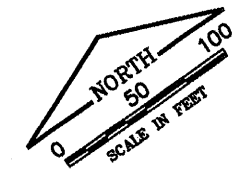



REVISIONS		
NUMBER	BY	DATE

0 1 2
THIS BAR IS EQUAL TO 2'
AT FULL SCALE (34X22).
PLOT 1

LEGEND

 

SCALES:
1" = 50' HOR
1" = 5' VER

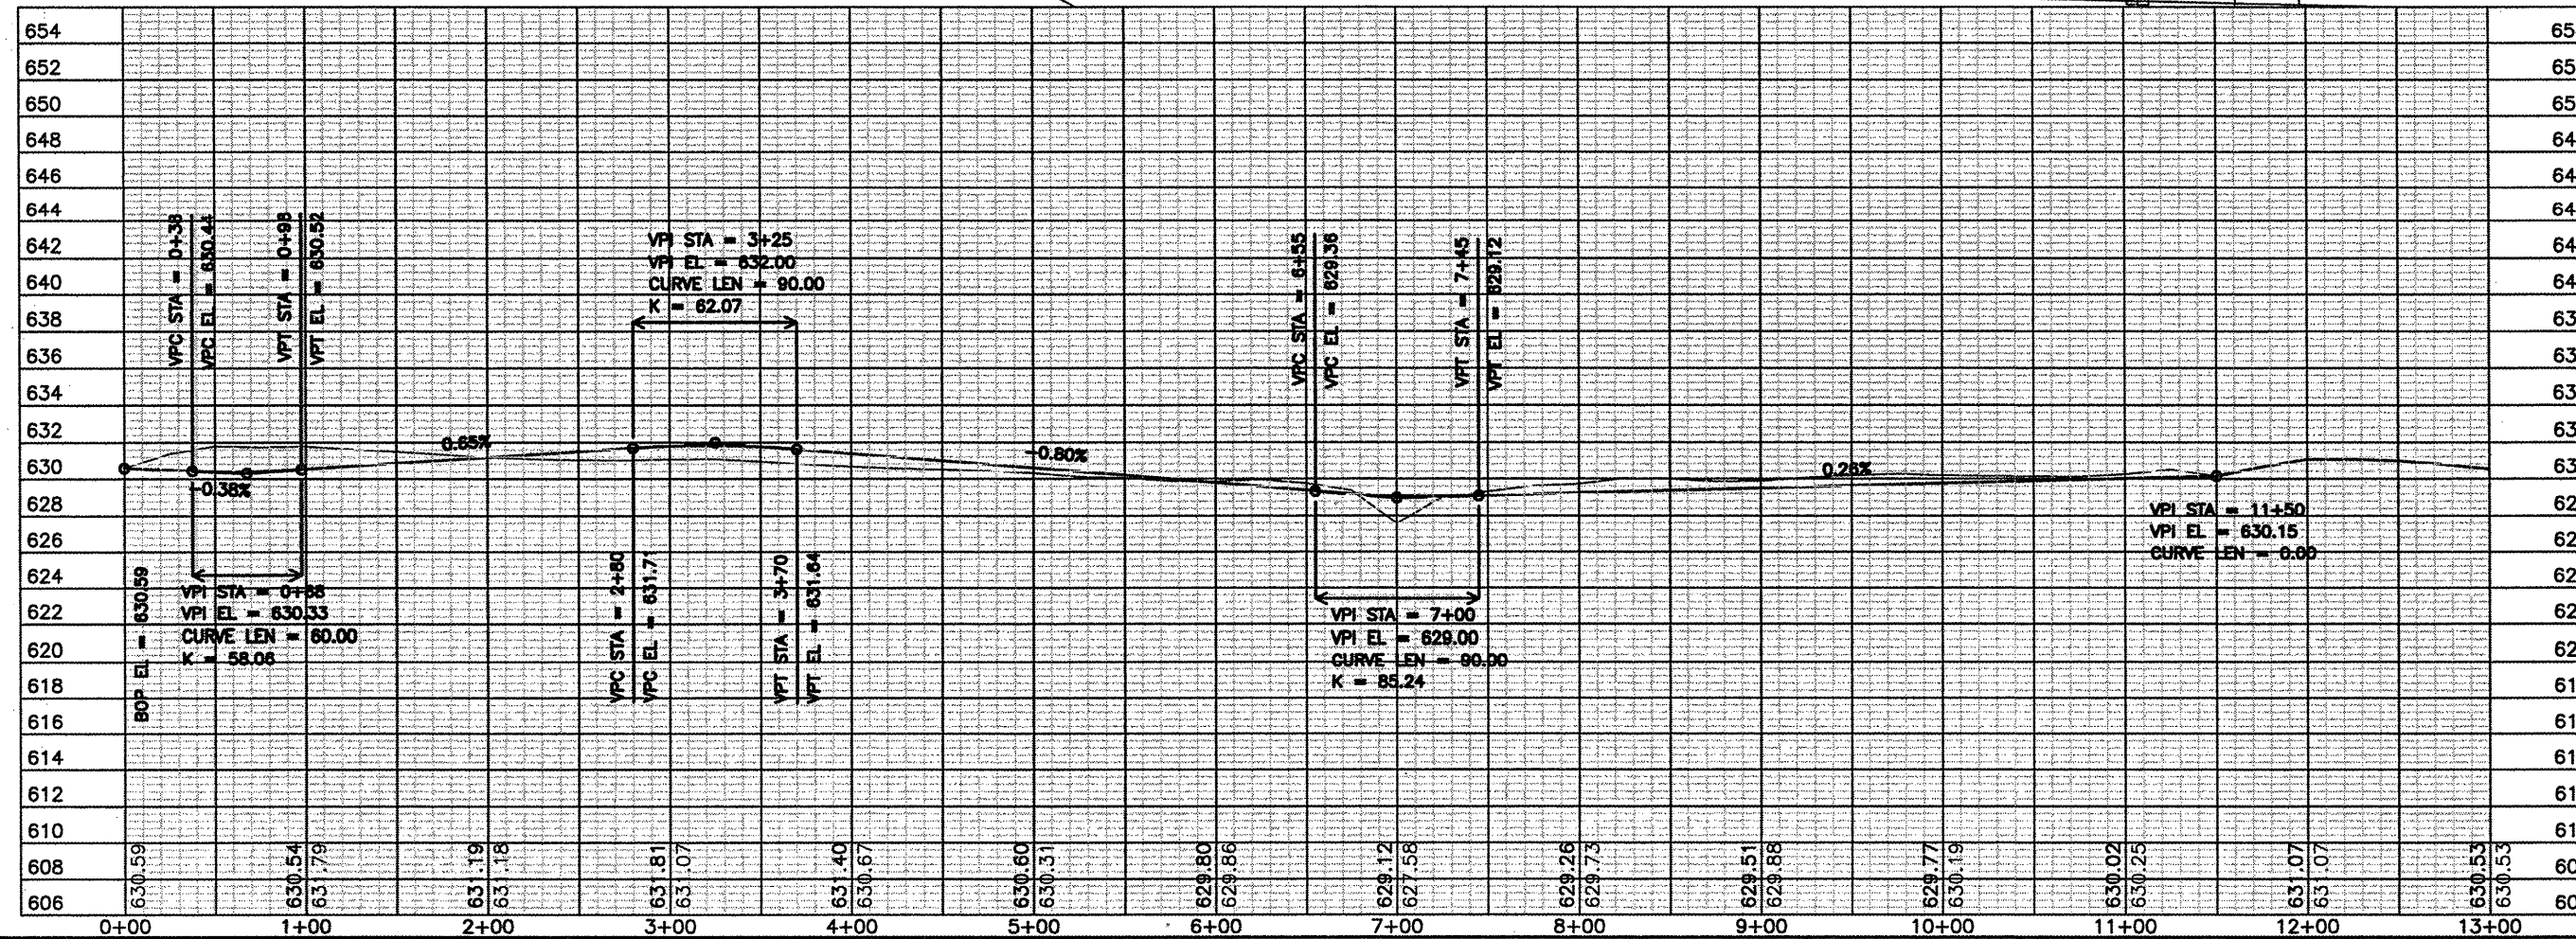

CONSTRUCT NEW PERIMETER ROAD AND PERIMETER FENCE - PROJECT 3

GENERAL WAYNE A. DOWNING
PEORIA INTERNATIONAL AIRPORT

CMT
CRAWFORD, MURPHY & TILLY, INC.
CONSULTING ENGINEERS
License No. 84-000613

**IL PROJECT: PIA-3865
AIP PROJ: 3-17-0080-XX**

DESIGN BY:	TJH/SMS
DRAWN BY:	CMT
CHECKED BY:	CET
APPROVED BY:	CET
DATE:	02-13-2009
JOB No:	07061-04-00

WEST PLAN AND PROFILE SHEET 1 OF 4

K:\Peoria\070610400\Draw\Sheet1\West_South_Fence\Phase 3 Sheets
FILE: WEST_PLAN_PROFILE_01.dwg
DATE: 2/11/2009 5:50 PM