


☐ F.A.I. RTE. I-290

☐ CTA

BRG NORTH ABUTMENT

BRG SOUTH ABUTMENT

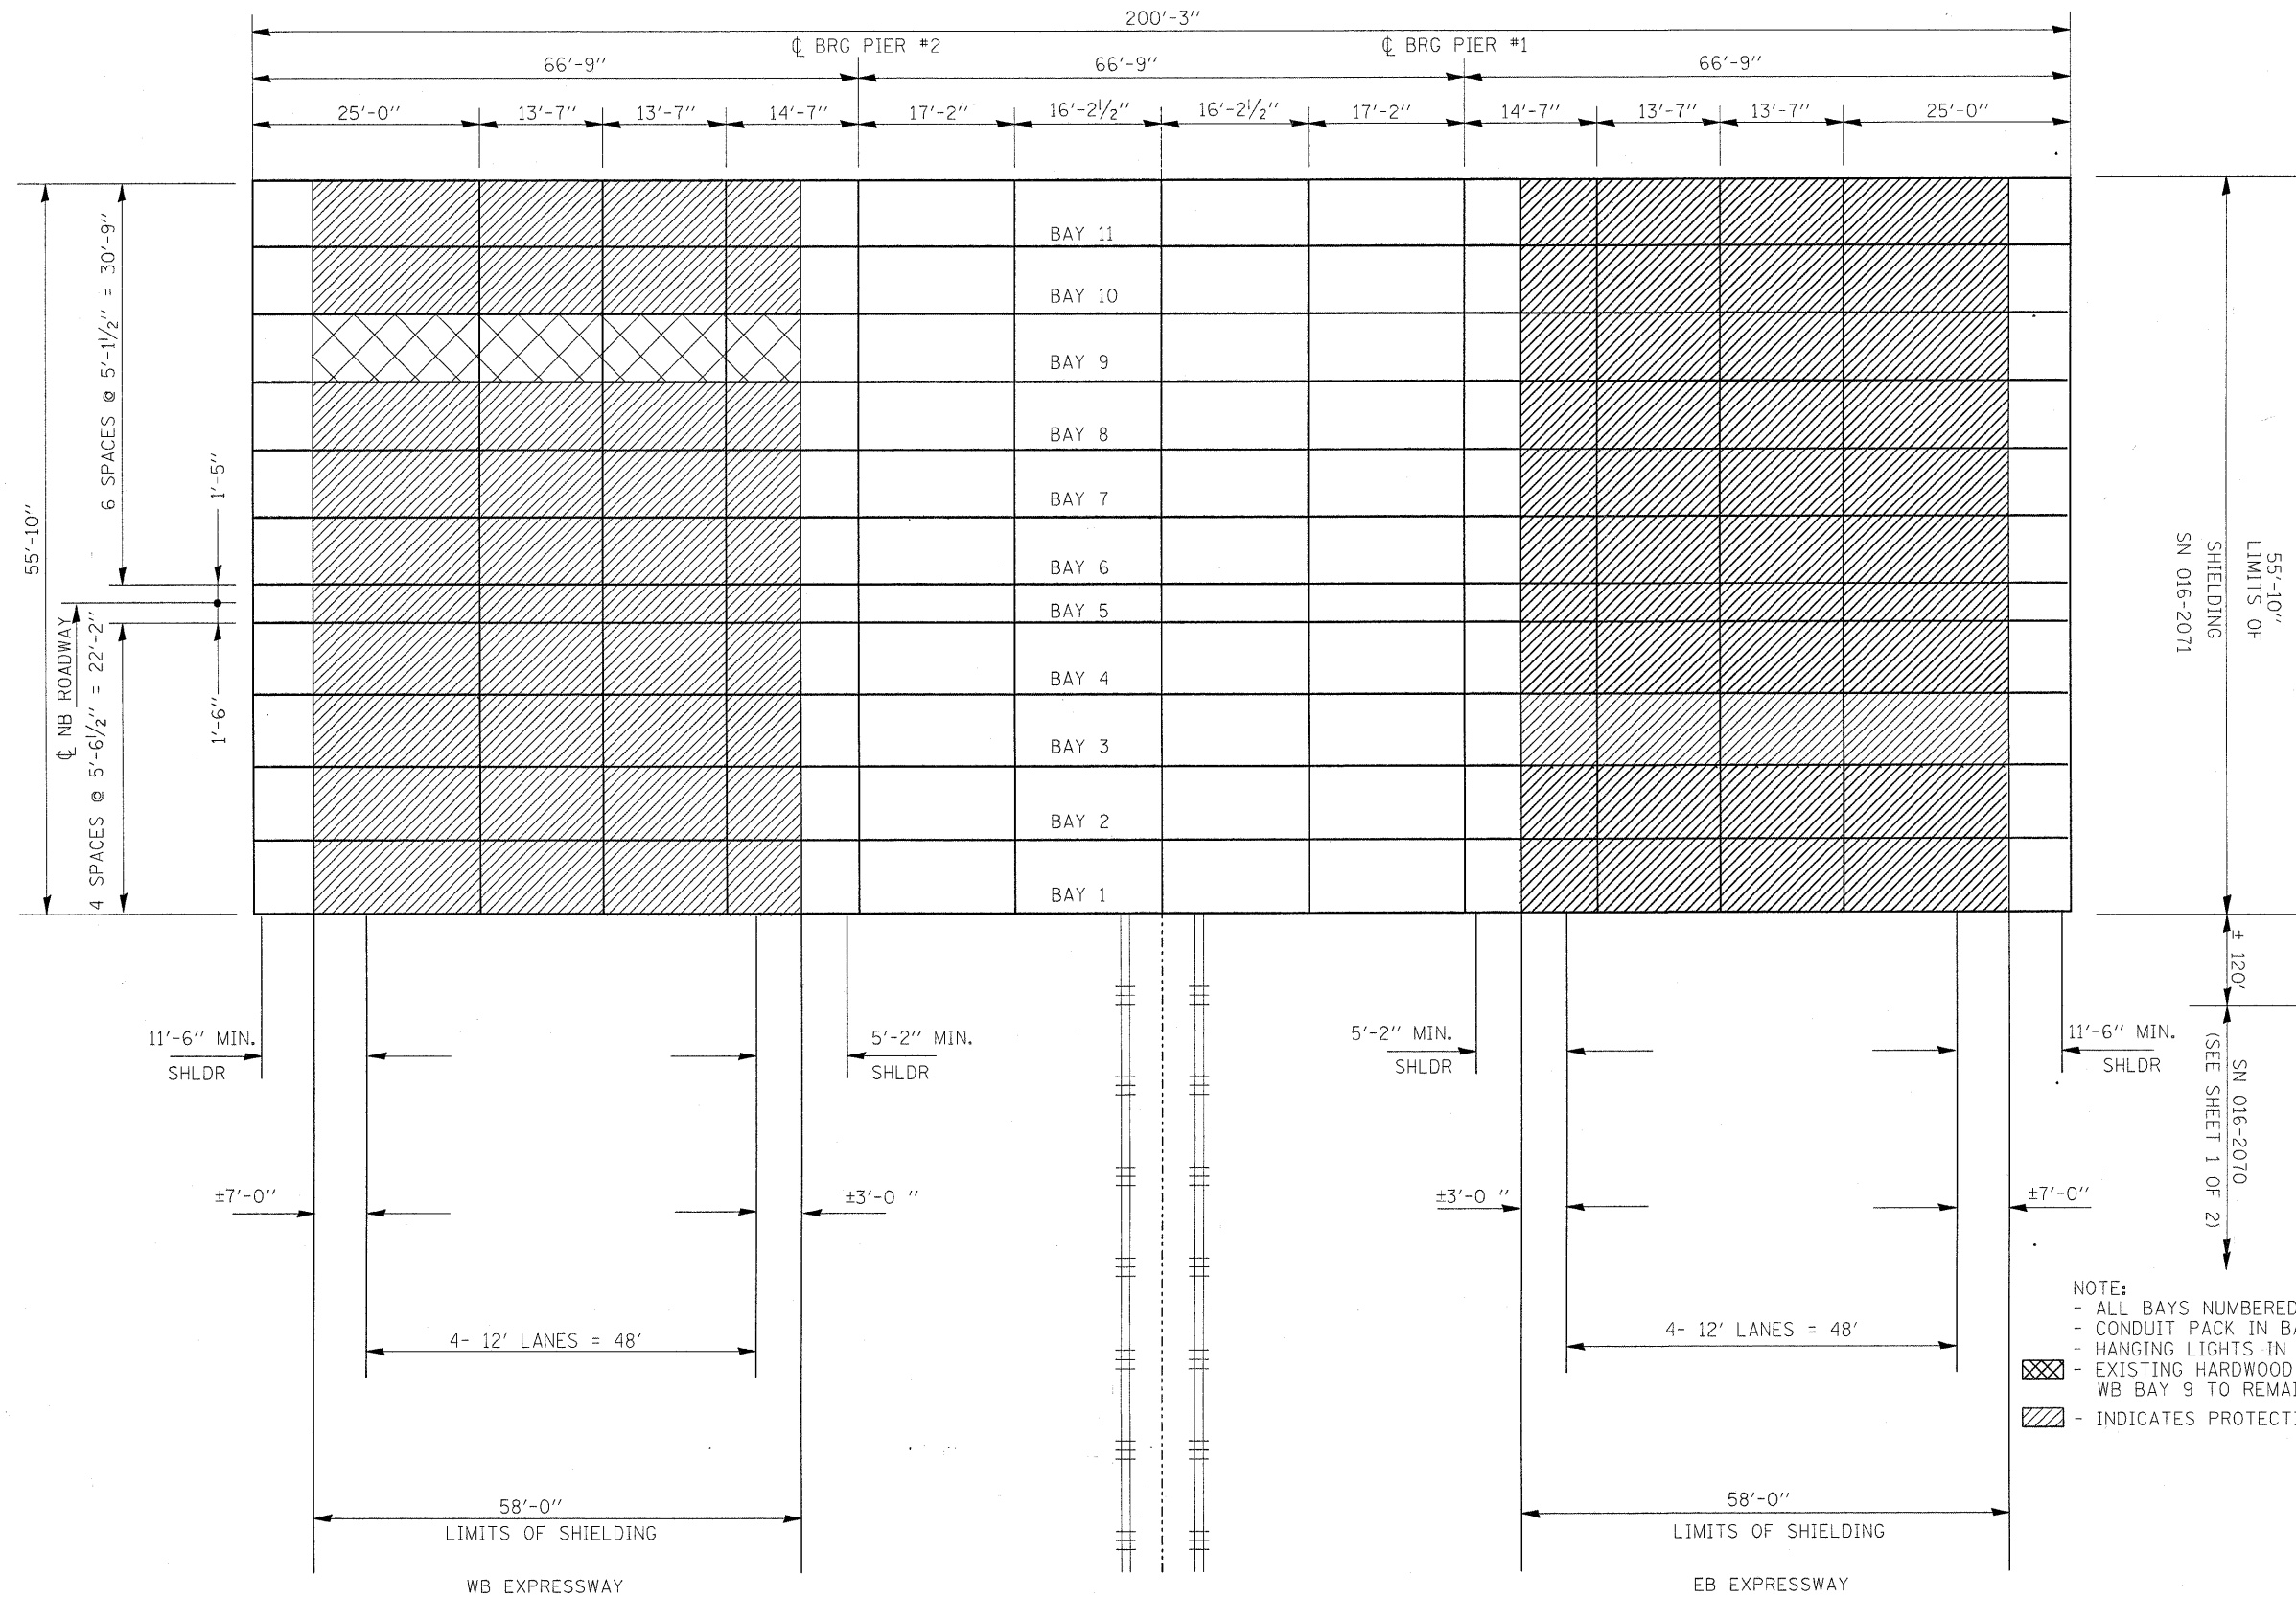

NOTE:
 - ALL BAYS NUMBERED WEST TO EAST
 - CONDUIT PACK IN BAYS 1, 2, 3 & 11.
 - HANGING LIGHTS IN BAY 10
 - EXISTING HARDWOOD SHIELDING IN WB BAY 9 TO REMAIN
 - INDICATES PROTECTIVE SHIELDING

FRAMING PLAN

FILE NAME = c:\projects\d137207\designnaa.dgn	USER NAME = hamdanah	DESIGNED -	REVISED -	STATE OF ILLINOIS DEPARTMENT OF TRANSPORTATION	STRUCTURE PLAN INDEPENDENCE BLVD OVER I-290 (EISENHOWER) LOCATION 2: SN 016-2071			F.A.I. RTE. 290	SECTION 2007-040 I	COUNTY COOK / WILL	TOTAL SHEETS 19	SHEET NO. 9
	PLOT SCALE = 50.0000' / IN.	DRAWN -	REVISED -		SCALE:	SHEET NO. OF SHEETS	STA. TO STA.	FED. ROAD DIST. NO. 1 ILLINOIS FED. AID PROJECT		CONTRACT NO. 60D28		
	PLOT DATE = 12/21/2007	CHECKED -	REVISED -									