
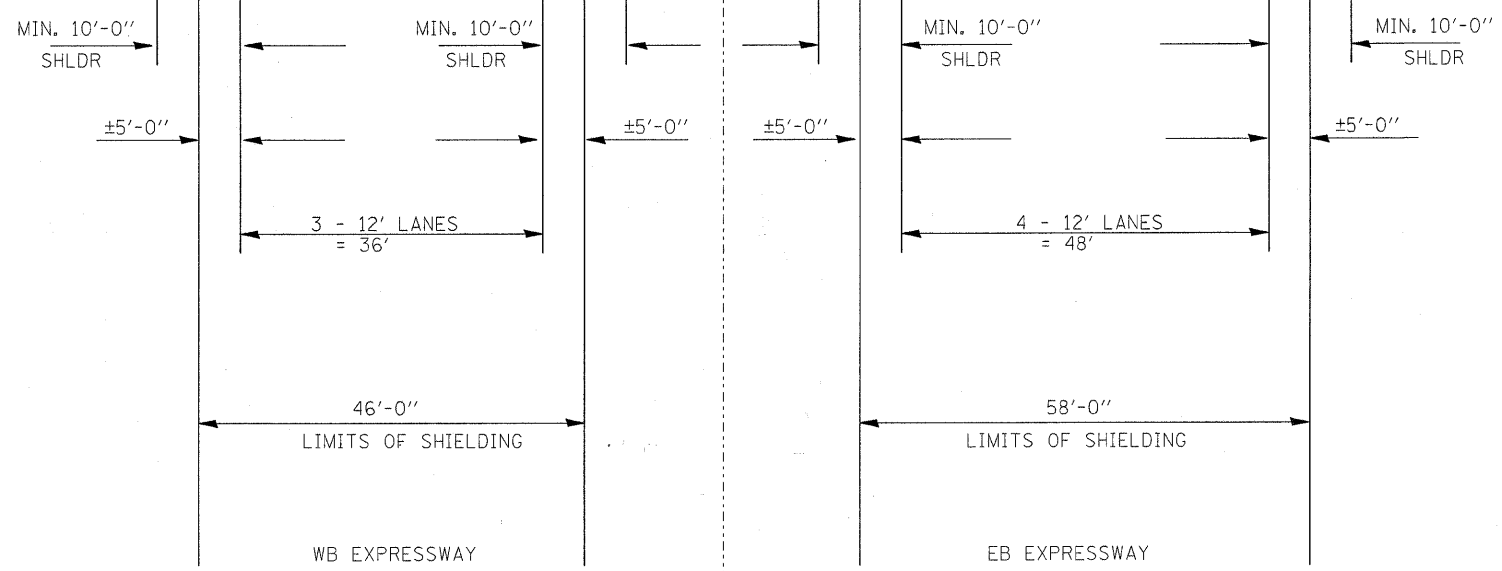


☉ F.A.I. RTE. I-80

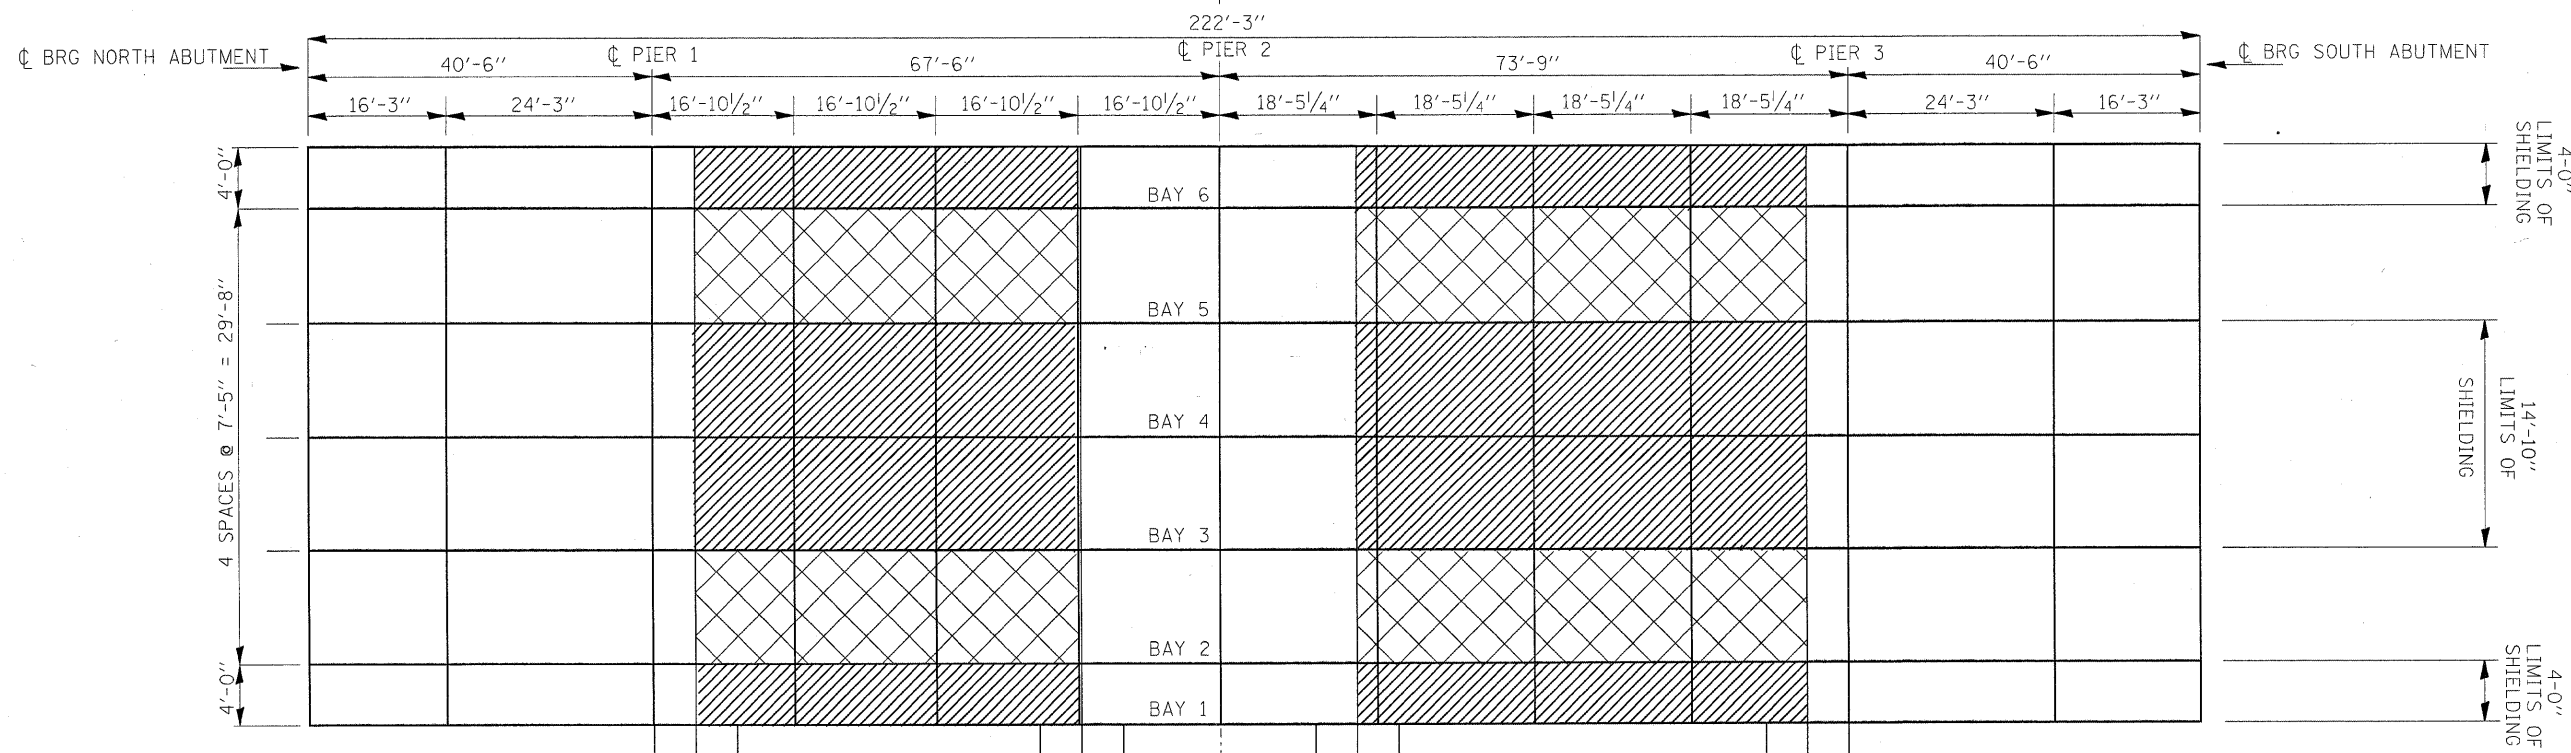

FRAMING PLAN

NOTE:
 - ALL BAYS NUMBERED WEST TO EAST
 - EXISTING SHIELDING IN BAYS 2 & 5 TO REMAIN
 - INDICATES PROTECTIVE SHIELDING

FILE NAME = c:\projects\dl37207\designoa.dgn	USER NAME = hamdanah	DESIGNED -	REVISED -	STATE OF ILLINOIS DEPARTMENT OF TRANSPORTATION	STRUCTURE PLAN OAK PARK AVE OVER I-80 LOCATIONS 4: SN 016-0927				F.A.I. RTE.	SECTION	COUNTY	TOTAL SHEETS	SHEET NO.
	PLOT SCALE = 50.0000' / IN.	DRAWN -	REVISED -		SCALE:	SHEET NO.	OF	SHEETS	STA.	TO STA.	COOK / WILL	19	11
PLOT DATE = 12/21/2007	DATE -	REVISED -	REVISED -					FED. ROAD DIST. NO. 1 ILLINOIS FED. AID PROJECT		CONTRACT NO. 60028			