


☐ F.A.I. RTE. I-80

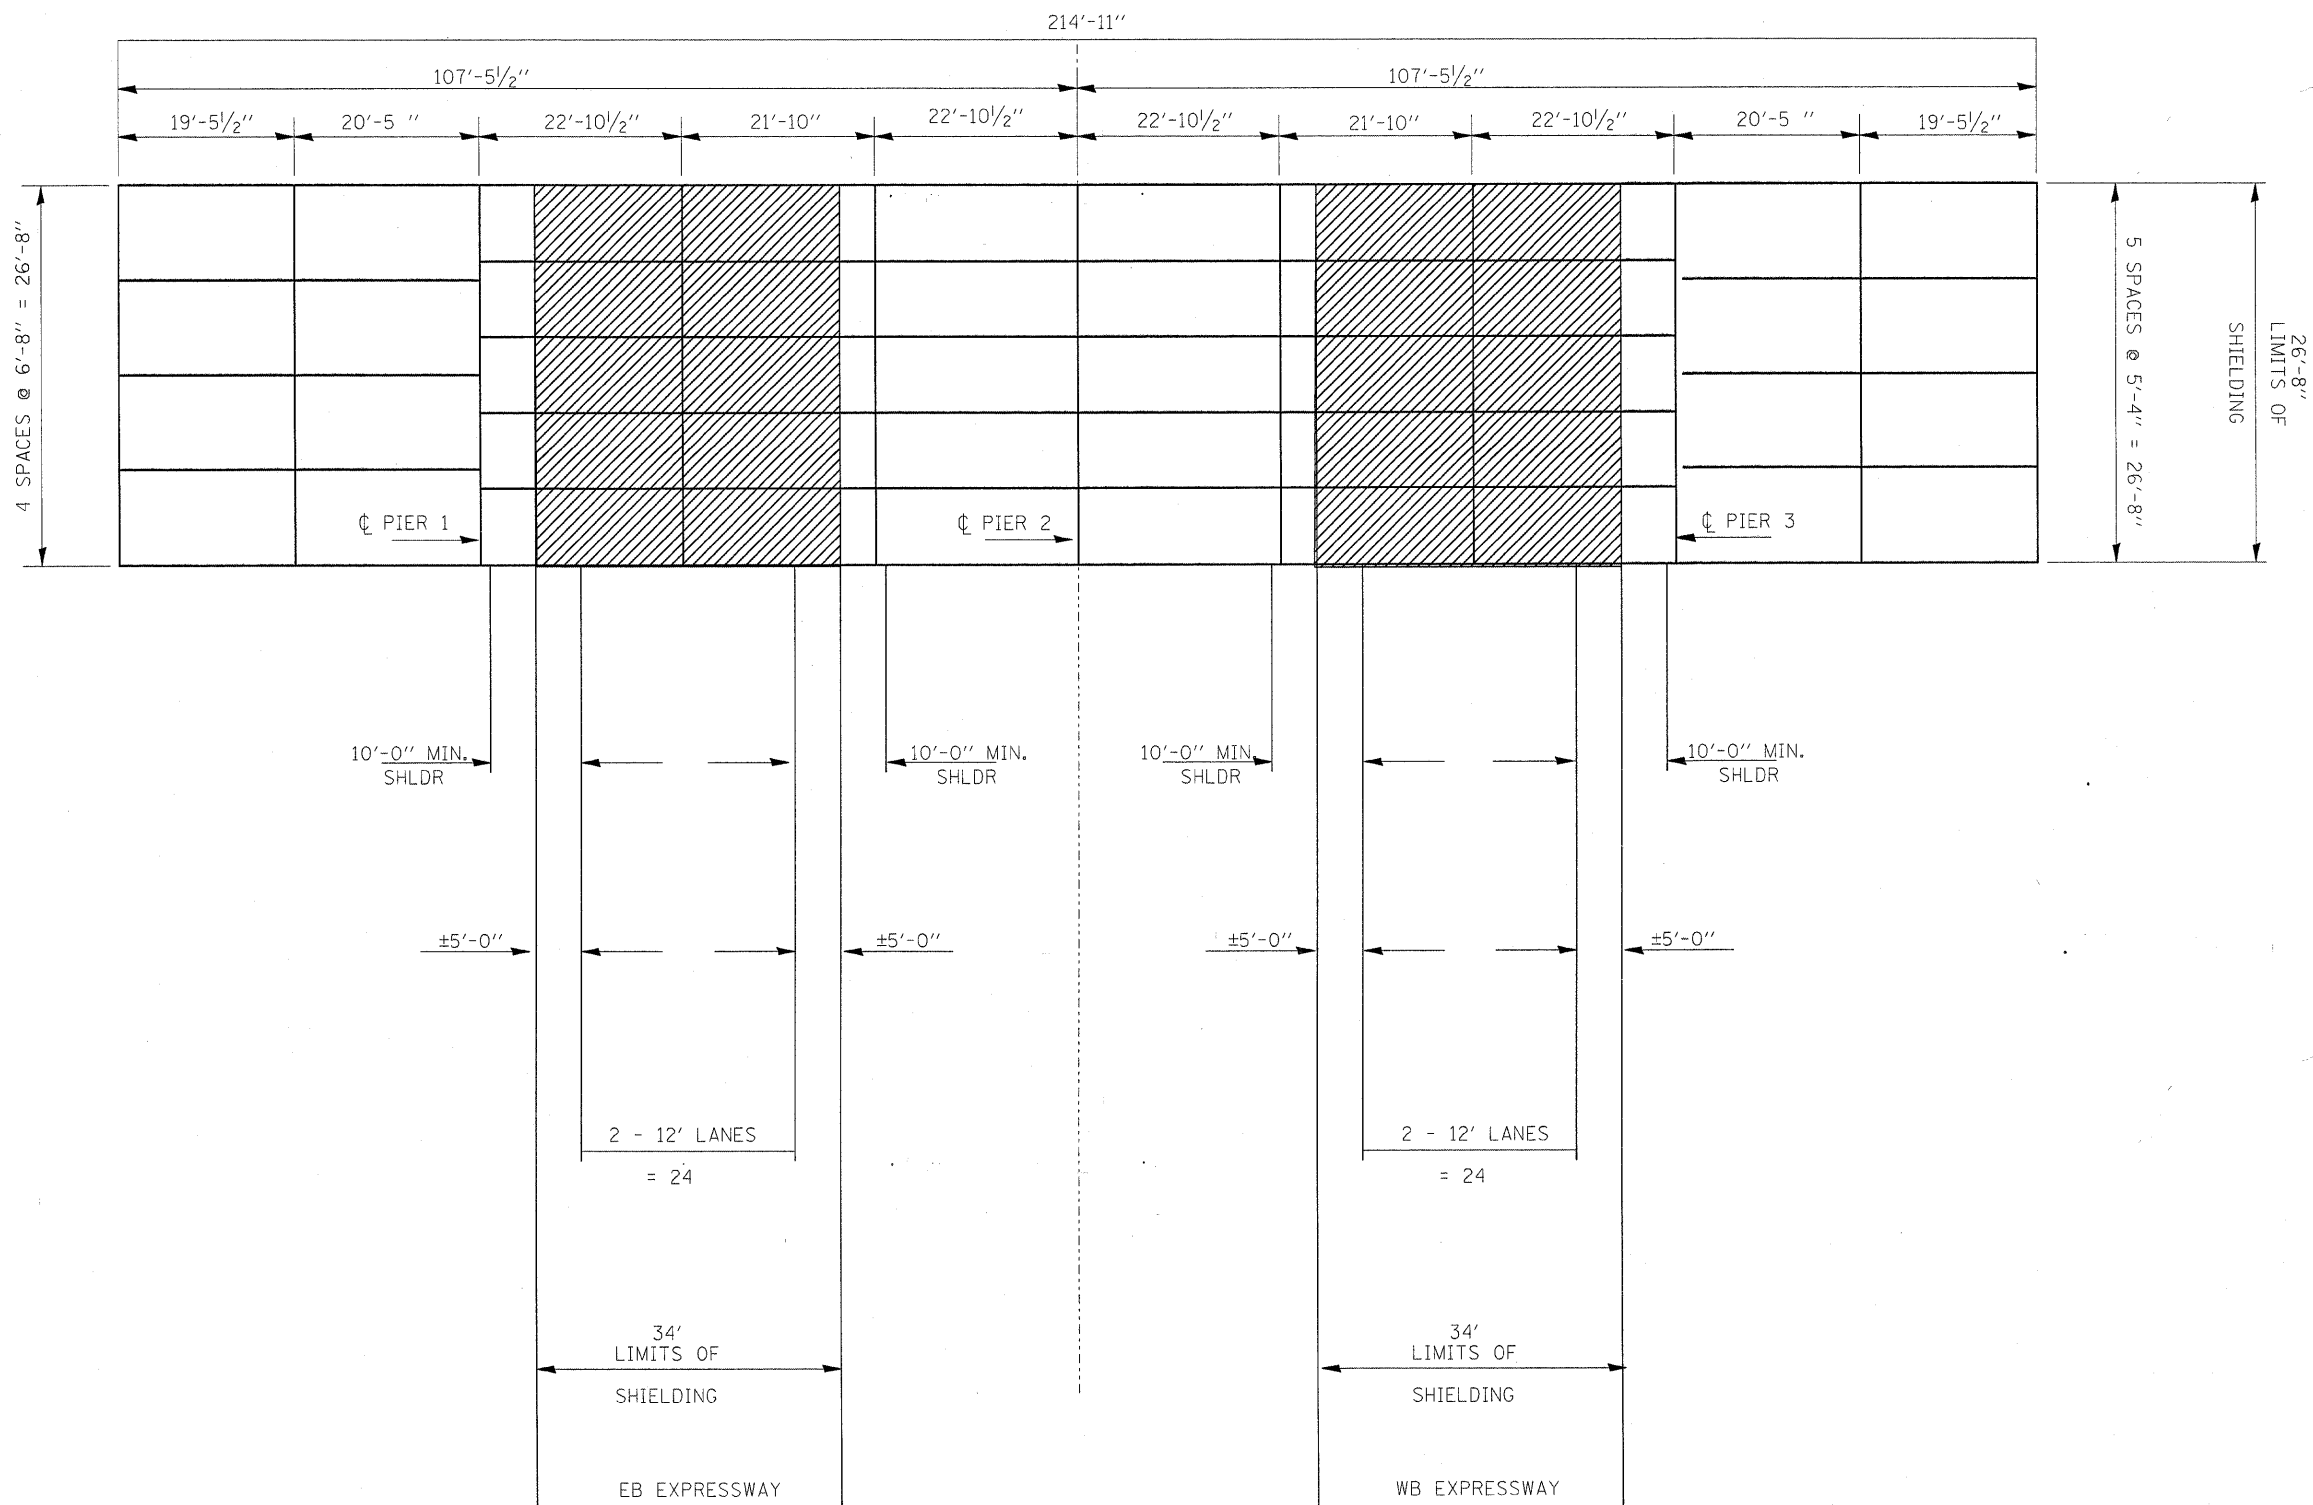

FRAMING PLAN

▨ - INDICATES PROTECTIVE SHIELDING

FILE NAME = c:\projects\dl37287\designaa.dgn	USER NAME = hamdenah	DESIGNED -	REVISED -	<b>STATE OF ILLINOIS DEPARTMENT OF TRANSPORTATION</b>	STRUCTURE PLAN RIVER ROAD OVER I-80 LOCATION 8: SN 099-0177			F.A.I. RTE.	SECTION	COUNTY	TOTAL SHEETS	SHEET NO.
	PLOT SCALE = 50.0000' / IN.	DRAWN -	REVISED -					80	2007-040 I	COOK / WILL	19	15
	PLOT DATE = 12/21/2007	CHECKED -	REVISED -					CONTRACT NO. 60D28				
	DATE -	REVISED -	FED. ROAD DIST. NO. 1 [ILLINOIS] FED. AID PROJECT									
					SCALE:	SHEET NO.	OF	SHEETS	STA.	TO STA.		