


F.A.P. RTE.	SECTION	COUNTY	TOTAL SHEETS	SHEET NO.
330	1Y-B-R-1	LAKE	121	29
STA.		TO STA.		
FED. ROAD DIST. NO.		ILLINOIS FED. AID PROJECT		

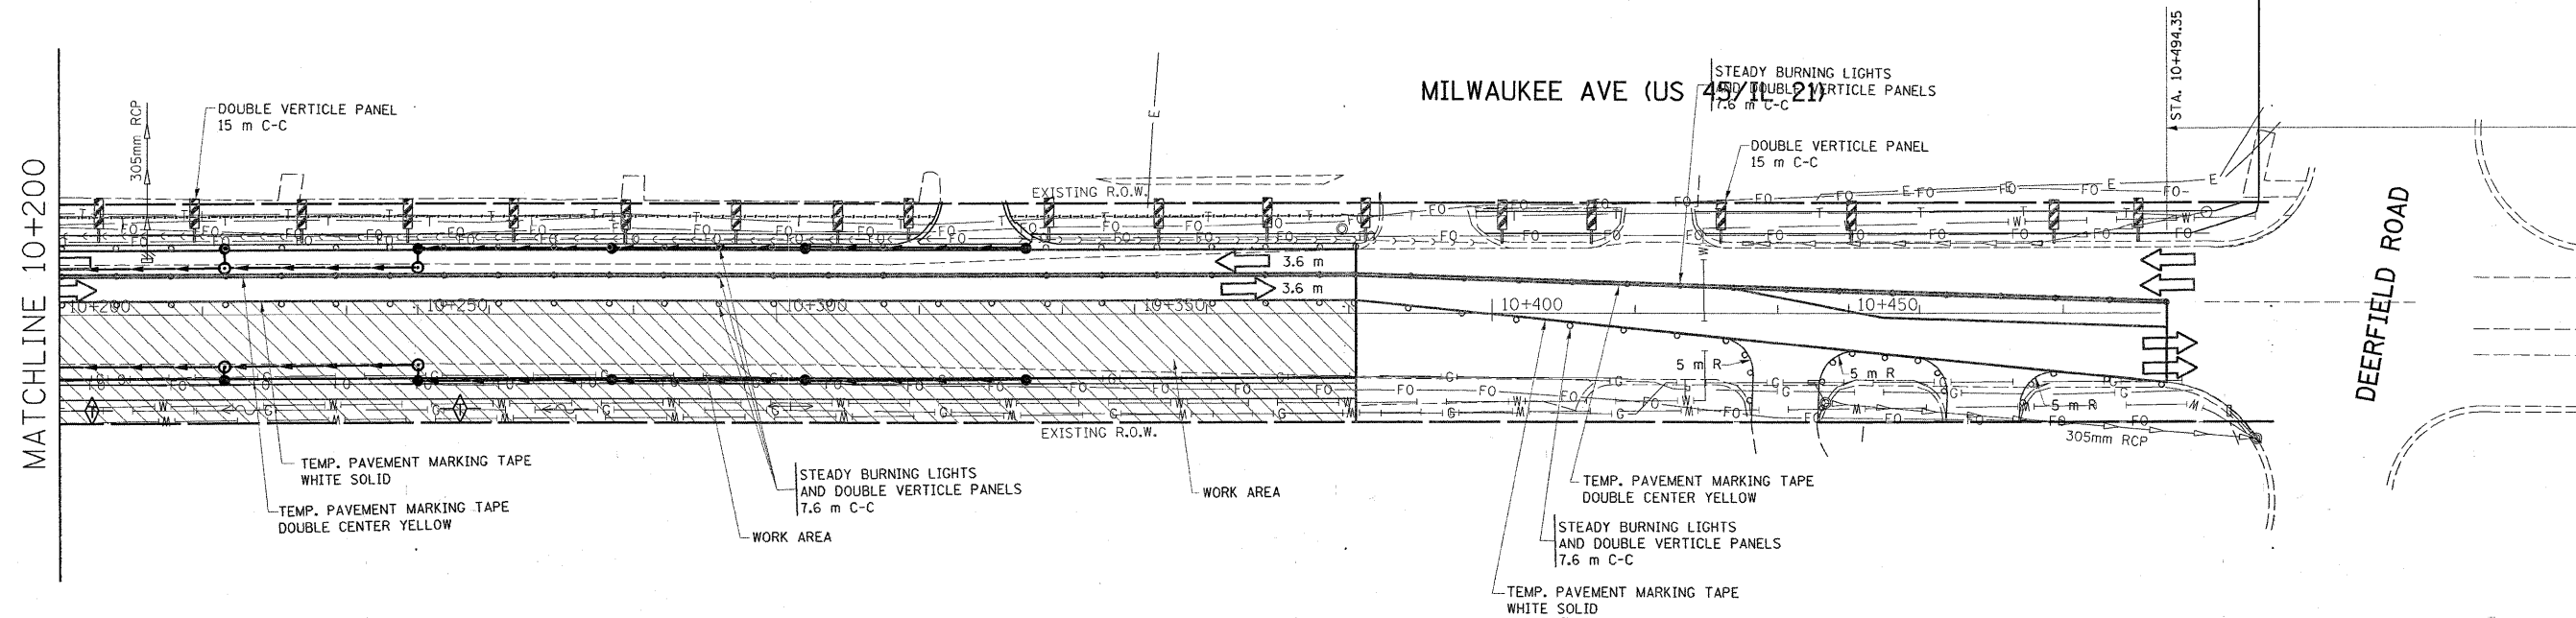

IMPROVEMENT ENDS  
STA 10+507.3



LEGEND

- PERIMETER EROSION BARRIER
- DRAINAGE STRUCTURE INLET FILTER
- INLET AND PIPE PROTECTION, BASKET TYPE
- TEMPORARY DITCH CHECK  
ROLLED EXCELSIOR, SEE STD 280001
- DRAINAGE SUMMIT (EXISTING)
- DITCH FLOW DIRECTION
- TRAFFIC FLOW DIRECTION

NAME		DATE	ILLINOIS DEPARTMENT OF TRANSPORTATION US 45/IL 21 OVER APTAKISIC CREEK EROSION CONTROL PLAN STAGE II

SCALE IN METERS  
1:500  
DATE

DRAWN BY  
CHECKED BY