


F.A.S. RTE.	SECTION	COUNTY	TOTAL SHEETS	SHEET NO.
2320	113X-N	WILL	133	74
STA.		TO STA.		
FED. ROAD DIST. NO.	ILLINOIS FED. AID PROJECT			
CONTRACT NO. 62910				

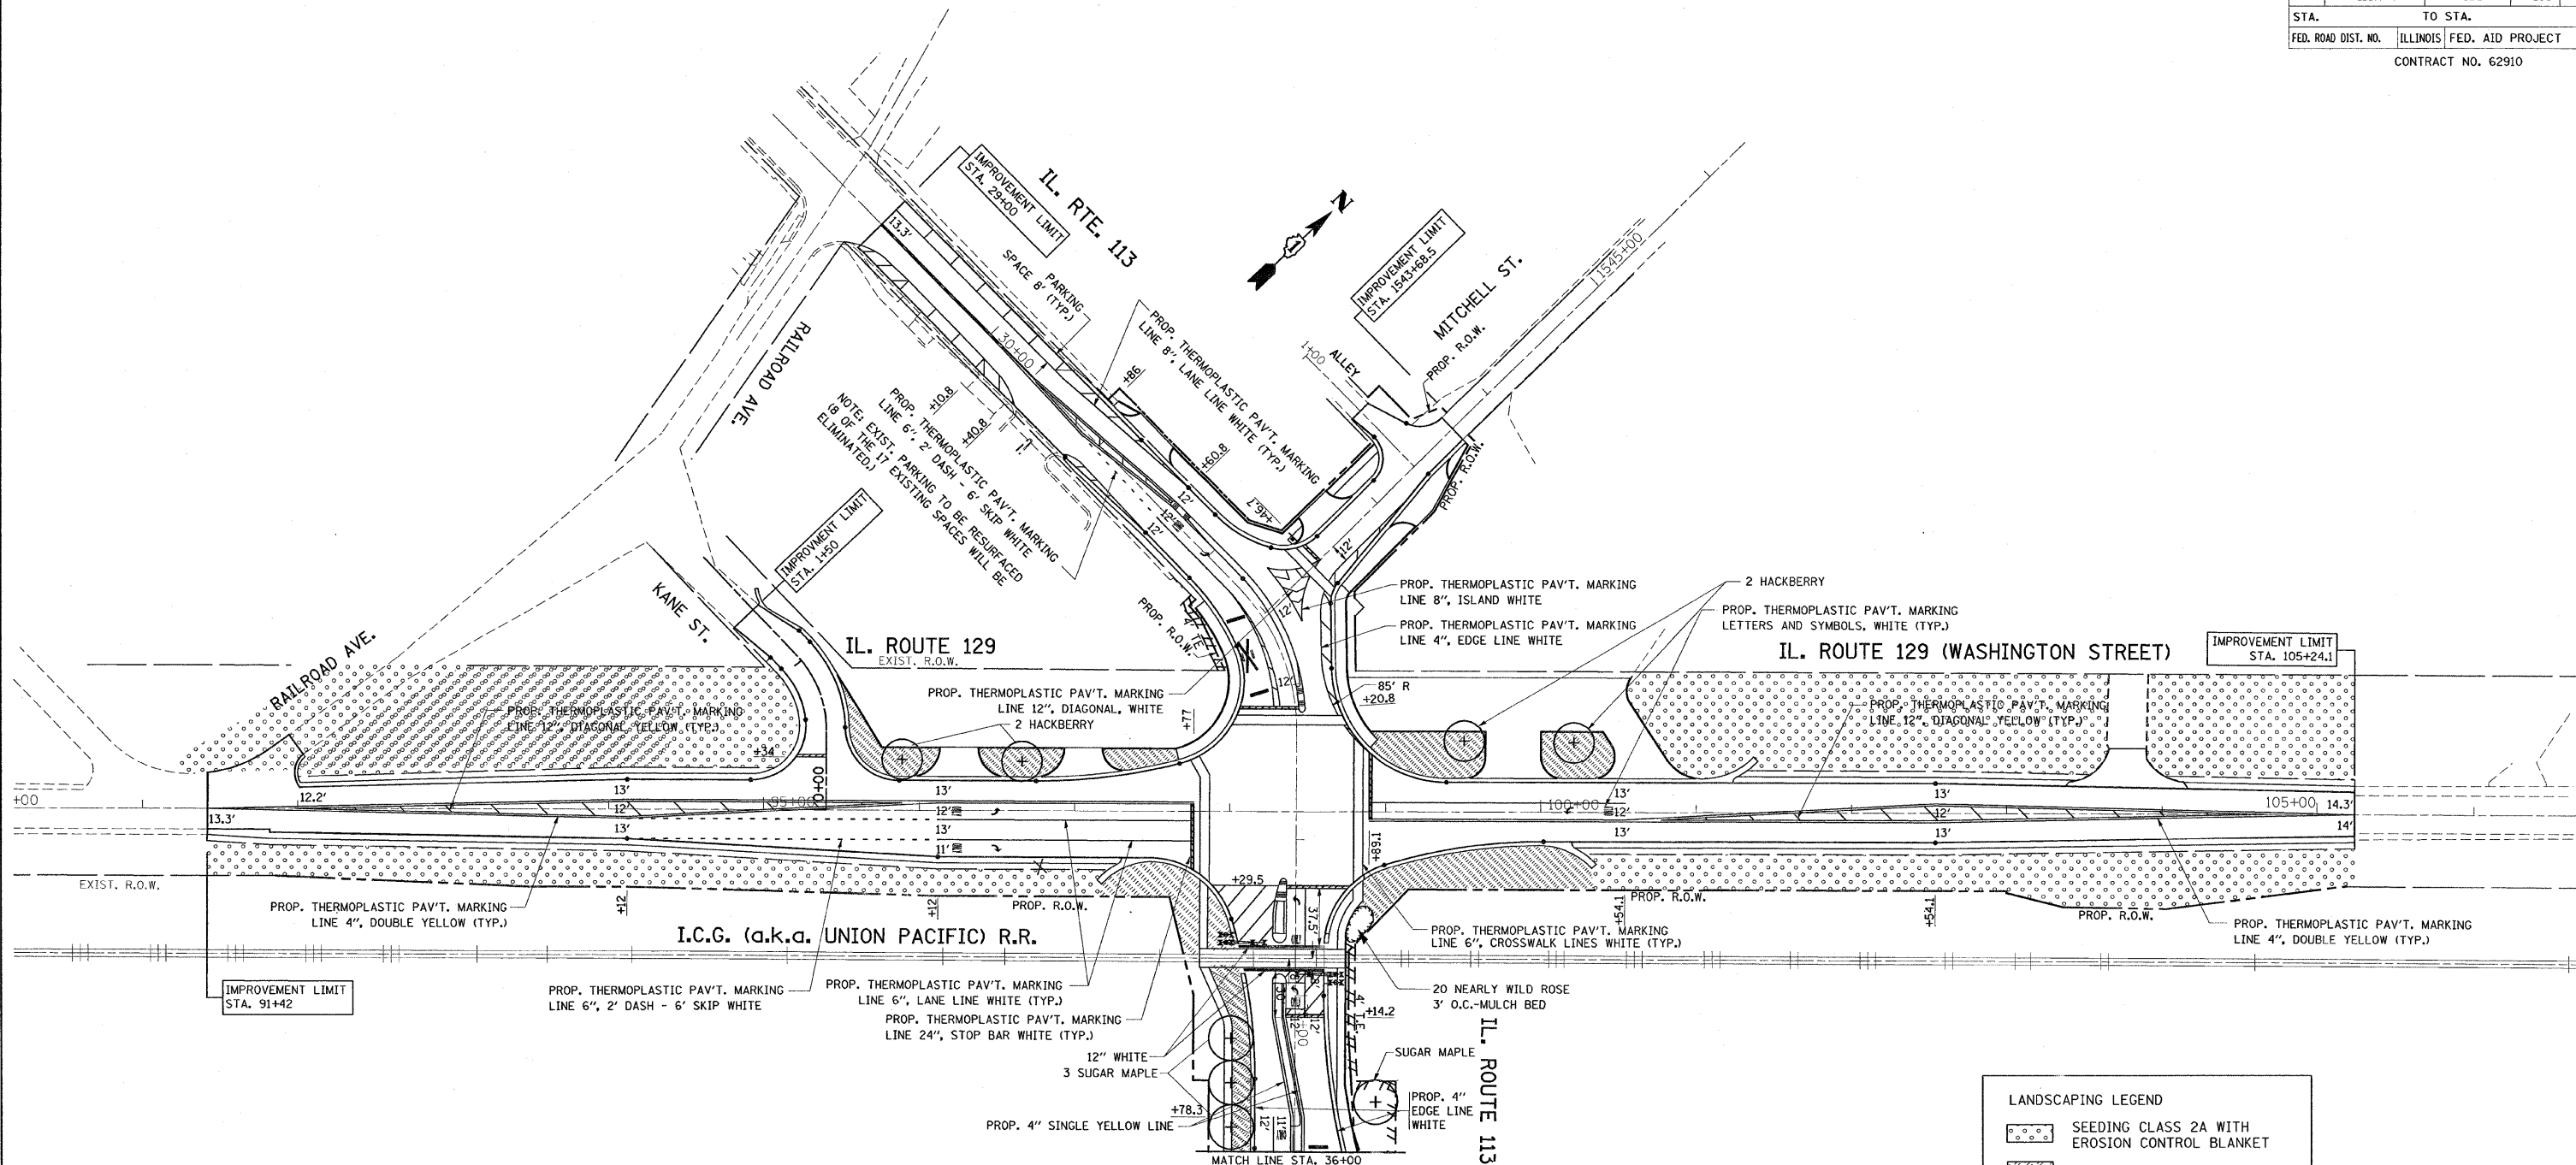

LANDSCAPING LEGEND

	SEEDING CLASS 2A WITH EROSION CONTROL BLANKET
	SODDING, SALT TOLERANT
	SODDING, SALT TOLERANT WITH 8" OF TOPSOIL

REVISIONS	
NAME	DATE

ILLINOIS DEPARTMENT OF TRANSPORTATION

PROPOSED PAVMENT MARKING AND LANDSCAPING PLAN

IL. 113 (IL. 129 TO IL. 53)

SCALE: VERT. 1"=50'
HORIZ. DATE 9/14/2007

DRAWN BY
CHECKED BY