







# EROSION CONTROL, SEEDING, & R.O.W. DETAILS

F.A.P. RTE.	SECTION	COUNTY	TOTAL SHEETS	SHEET NO.
549	117 T	OGLE	86	40
STA.		TO STA.		
FED. ROAD DIST. NO.		ILLINOIS FED. AID PROJECT		

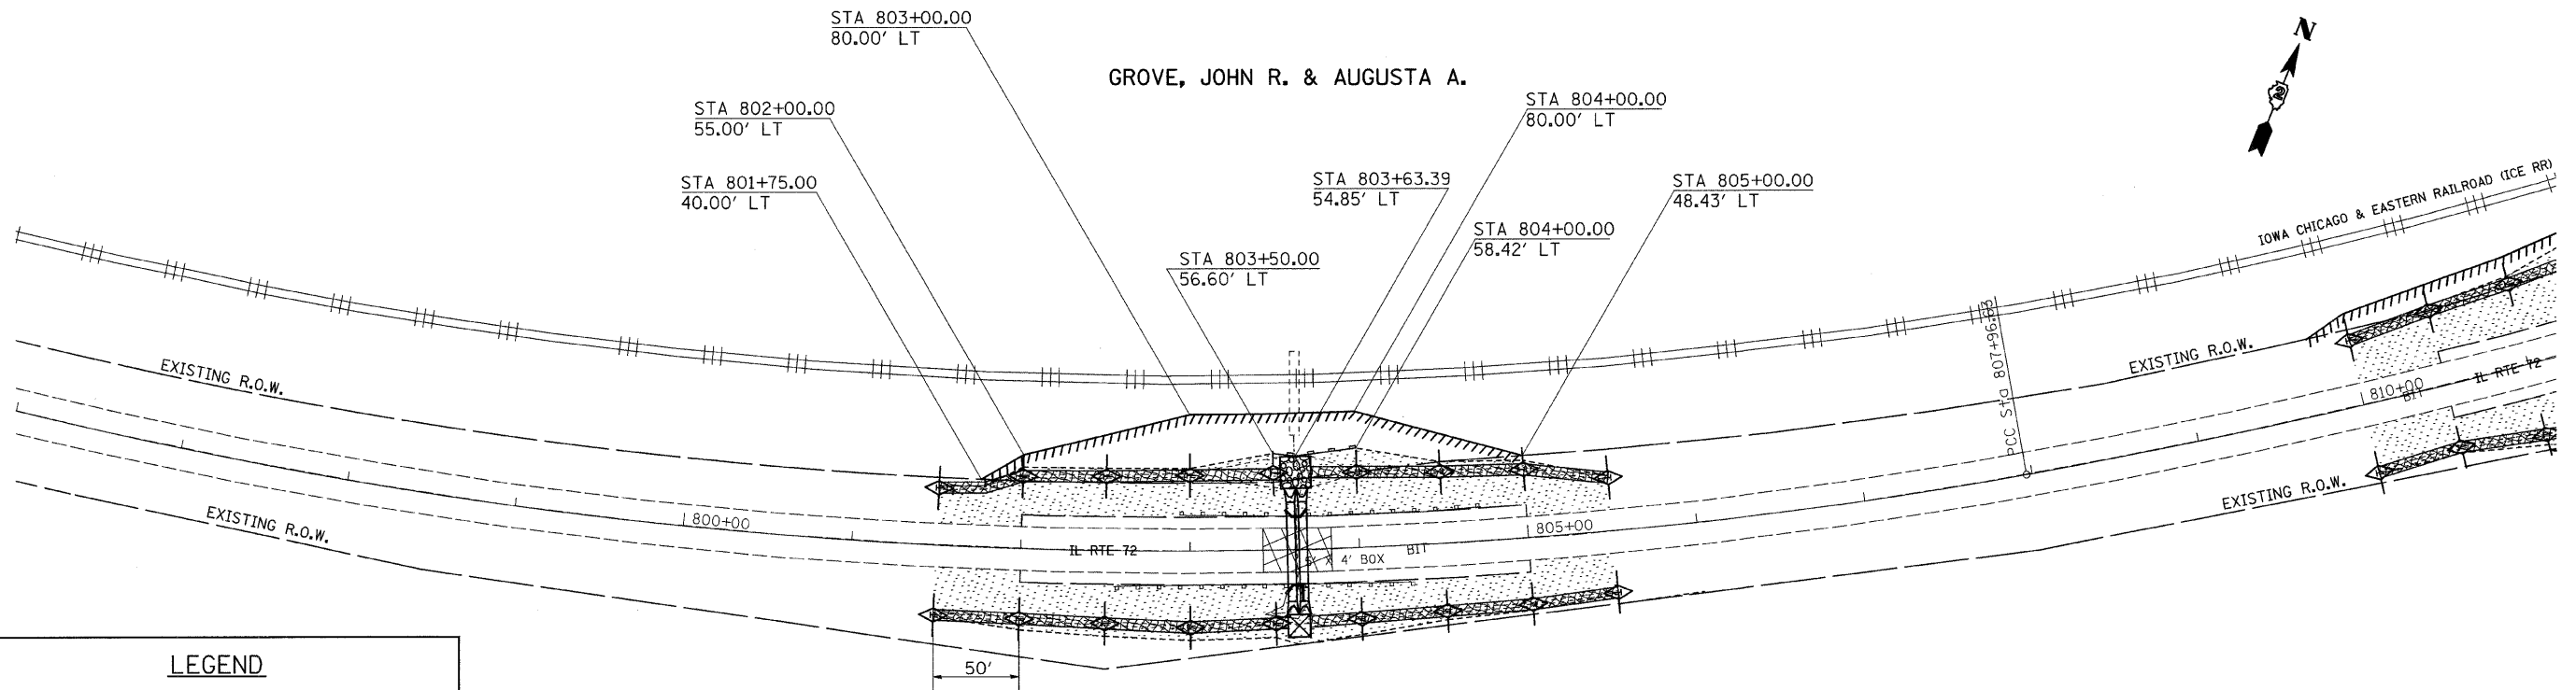


**LEGEND**

-  = EROSION CONTROL BLANKET
-  = SEEDING (SEE DETAIL)
-  = INLET PIPE PROTECTION
-  = PERIMETER EROSION BARRIER
-  = TEMPORARY DITCH CHECK

GROVE, JOHN R. & AUGUSTA A.

**SEEDING DETAIL**

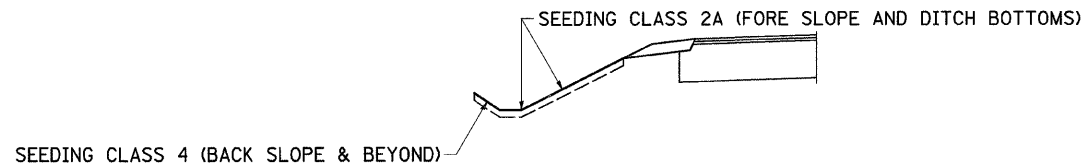

PLOT DATE = Fri, Dec 28, 13:52:54, 2007  
 FILE NAME = c:\projects\117\11705\11705.dwg  
 PLOT SCALE = 50.0000 / IN.  
 USER NAME = gorfj



REVISIONS		ILLINOIS DEPARTMENT OF TRANSPORTATION
NAME	DATE	
		SCALE: VERT. / HORIZ. / DATE
DRAWN BY		CHECKED BY