



 



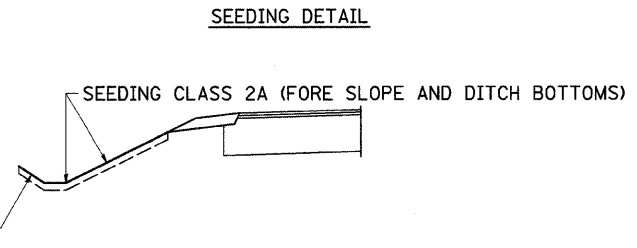
# EROSION CONTROL, SEEDING, & R.O.W. DETAILS

F.A.P. RTE.	SECTION	COUNTY	TOTAL SHEETS	SHEET NO.
549	117 T	OGLE	86	41
STA.		TO STA.		
FED. ROAD DIST. NO.		ILLINOIS FED. AID PROJECT		

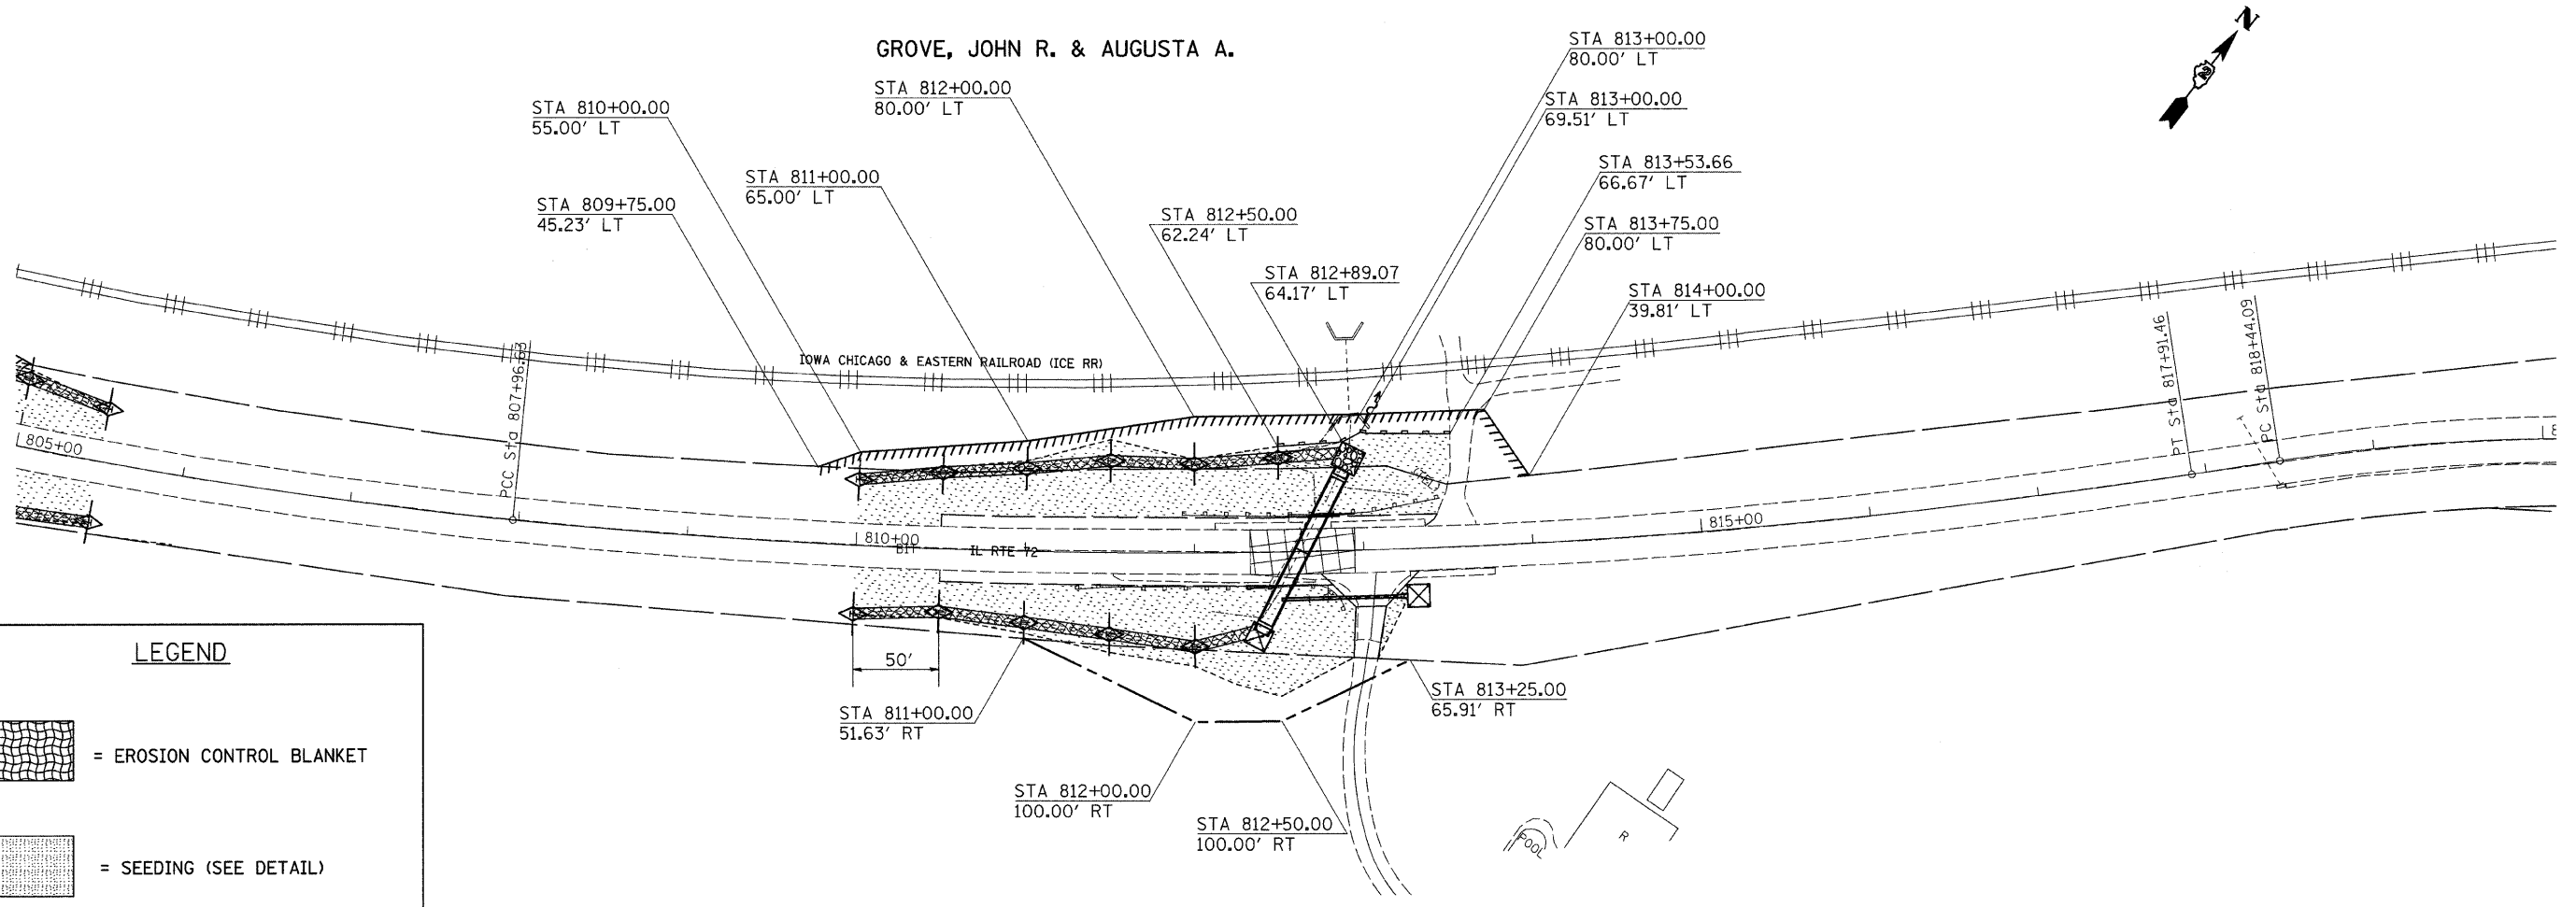

**LEGEND**

-  = EROSION CONTROL BLANKET
-  = SEEDING (SEE DETAIL)
-  = INLET PIPE PROTECTION
-  = PERIMETER EROSION BARRIER
-  = TEMPORARY DITCH CHECK



GROVE, JOHN R. & AUGUSTA A.



PLOT DATE = Fri Dec 28 13:52:55 2007  
 FILE NAME = c:\projects\2107185\18785.dwg  
 PLOT SCALE = 50.00000' / IN.  
 USER NAME = goff,j

REVISIONS		ILLINOIS DEPARTMENT OF TRANSPORTATION
NAME	DATE	
SCALE:	VERT. DATE	DRAWN BY CHECKED BY
HORIZ.		