


EROSION CONTROL, SEEDING, & R.O.W. DETAILS


| | | | | |
|---------------------|---------|---------------------------|--------------|-----------|
| F.A.P. RTE. | SECTION | COUNTY | TOTAL SHEETS | SHEET NO. |
| 549 | 117 T | OGLE | 86 | 42 |
| STA. | | TO STA. | | |
| FED. ROAD DIST. NO. | | ILLINOIS FED. AID PROJECT | | |

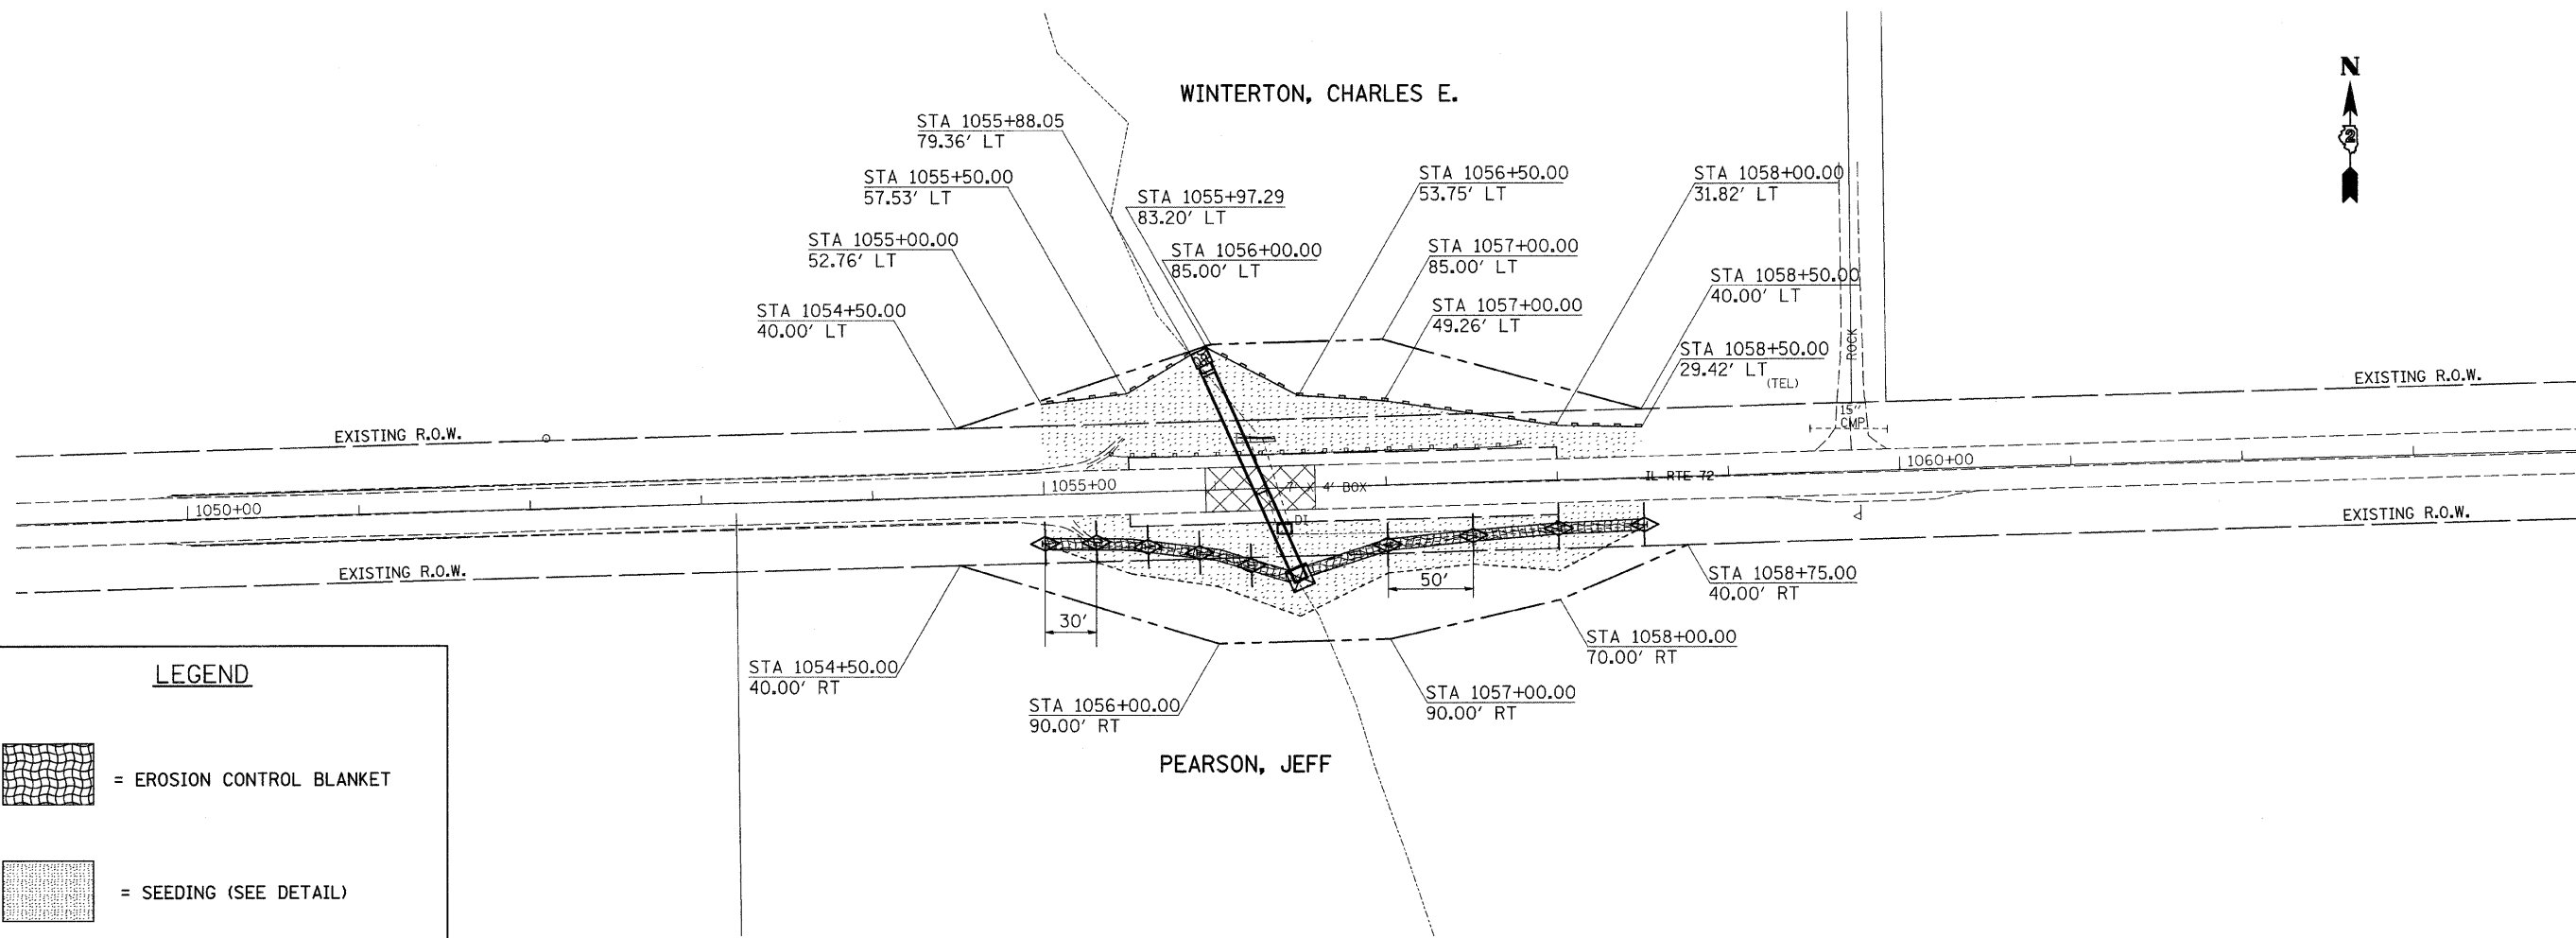

LEGEND

- = EROSION CONTROL BLANKET
- = SEEDING (SEE DETAIL)
- = INLET PIPE PROTECTION
- = PERIMETER EROSION BARRIER
- = TEMPORARY DITCH CHECK

SEEDING DETAIL

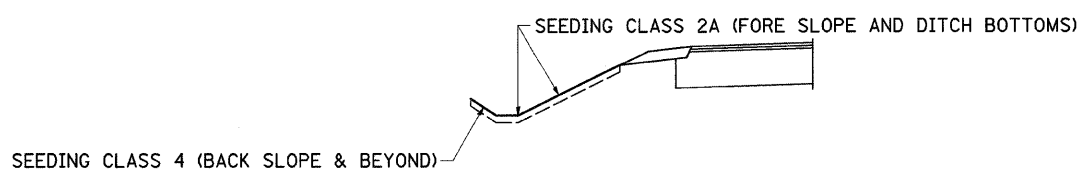

PLOT DATE = Fri, Dec 28 13:45:26 2007
 FILE NAME = c:\projects\117\11705\dl18705-rodgn
 PLOT SCALE = 50.0000' / IN.
 USER NAME = gertj



| REVISIONS | | ILLINOIS DEPARTMENT OF TRANSPORTATION |
|-----------|------|---------------------------------------|
| NAME | DATE | |
| | | SCALE: VERT. HORIZ. DATE |
| | | |
| | | |
| | | |
| | | |
| | | |
| | | |
| | | |
| | | |
| | | |

DRAWN BY
CHECKED BY