


# EROSION CONTROL

CONTRACT NO. 64051				
F.A.P. RTE.	SECTION	COUNTY	TOTAL SHEETS	SHEET NO.
•303	129M&TS	WINNEBAGO	110	47
STA. 93+00		TO STA.110+00		
FED. ROAD DIST. NO.	ILLINOIS	FED. AID PROJECT		
•(IL 173)				

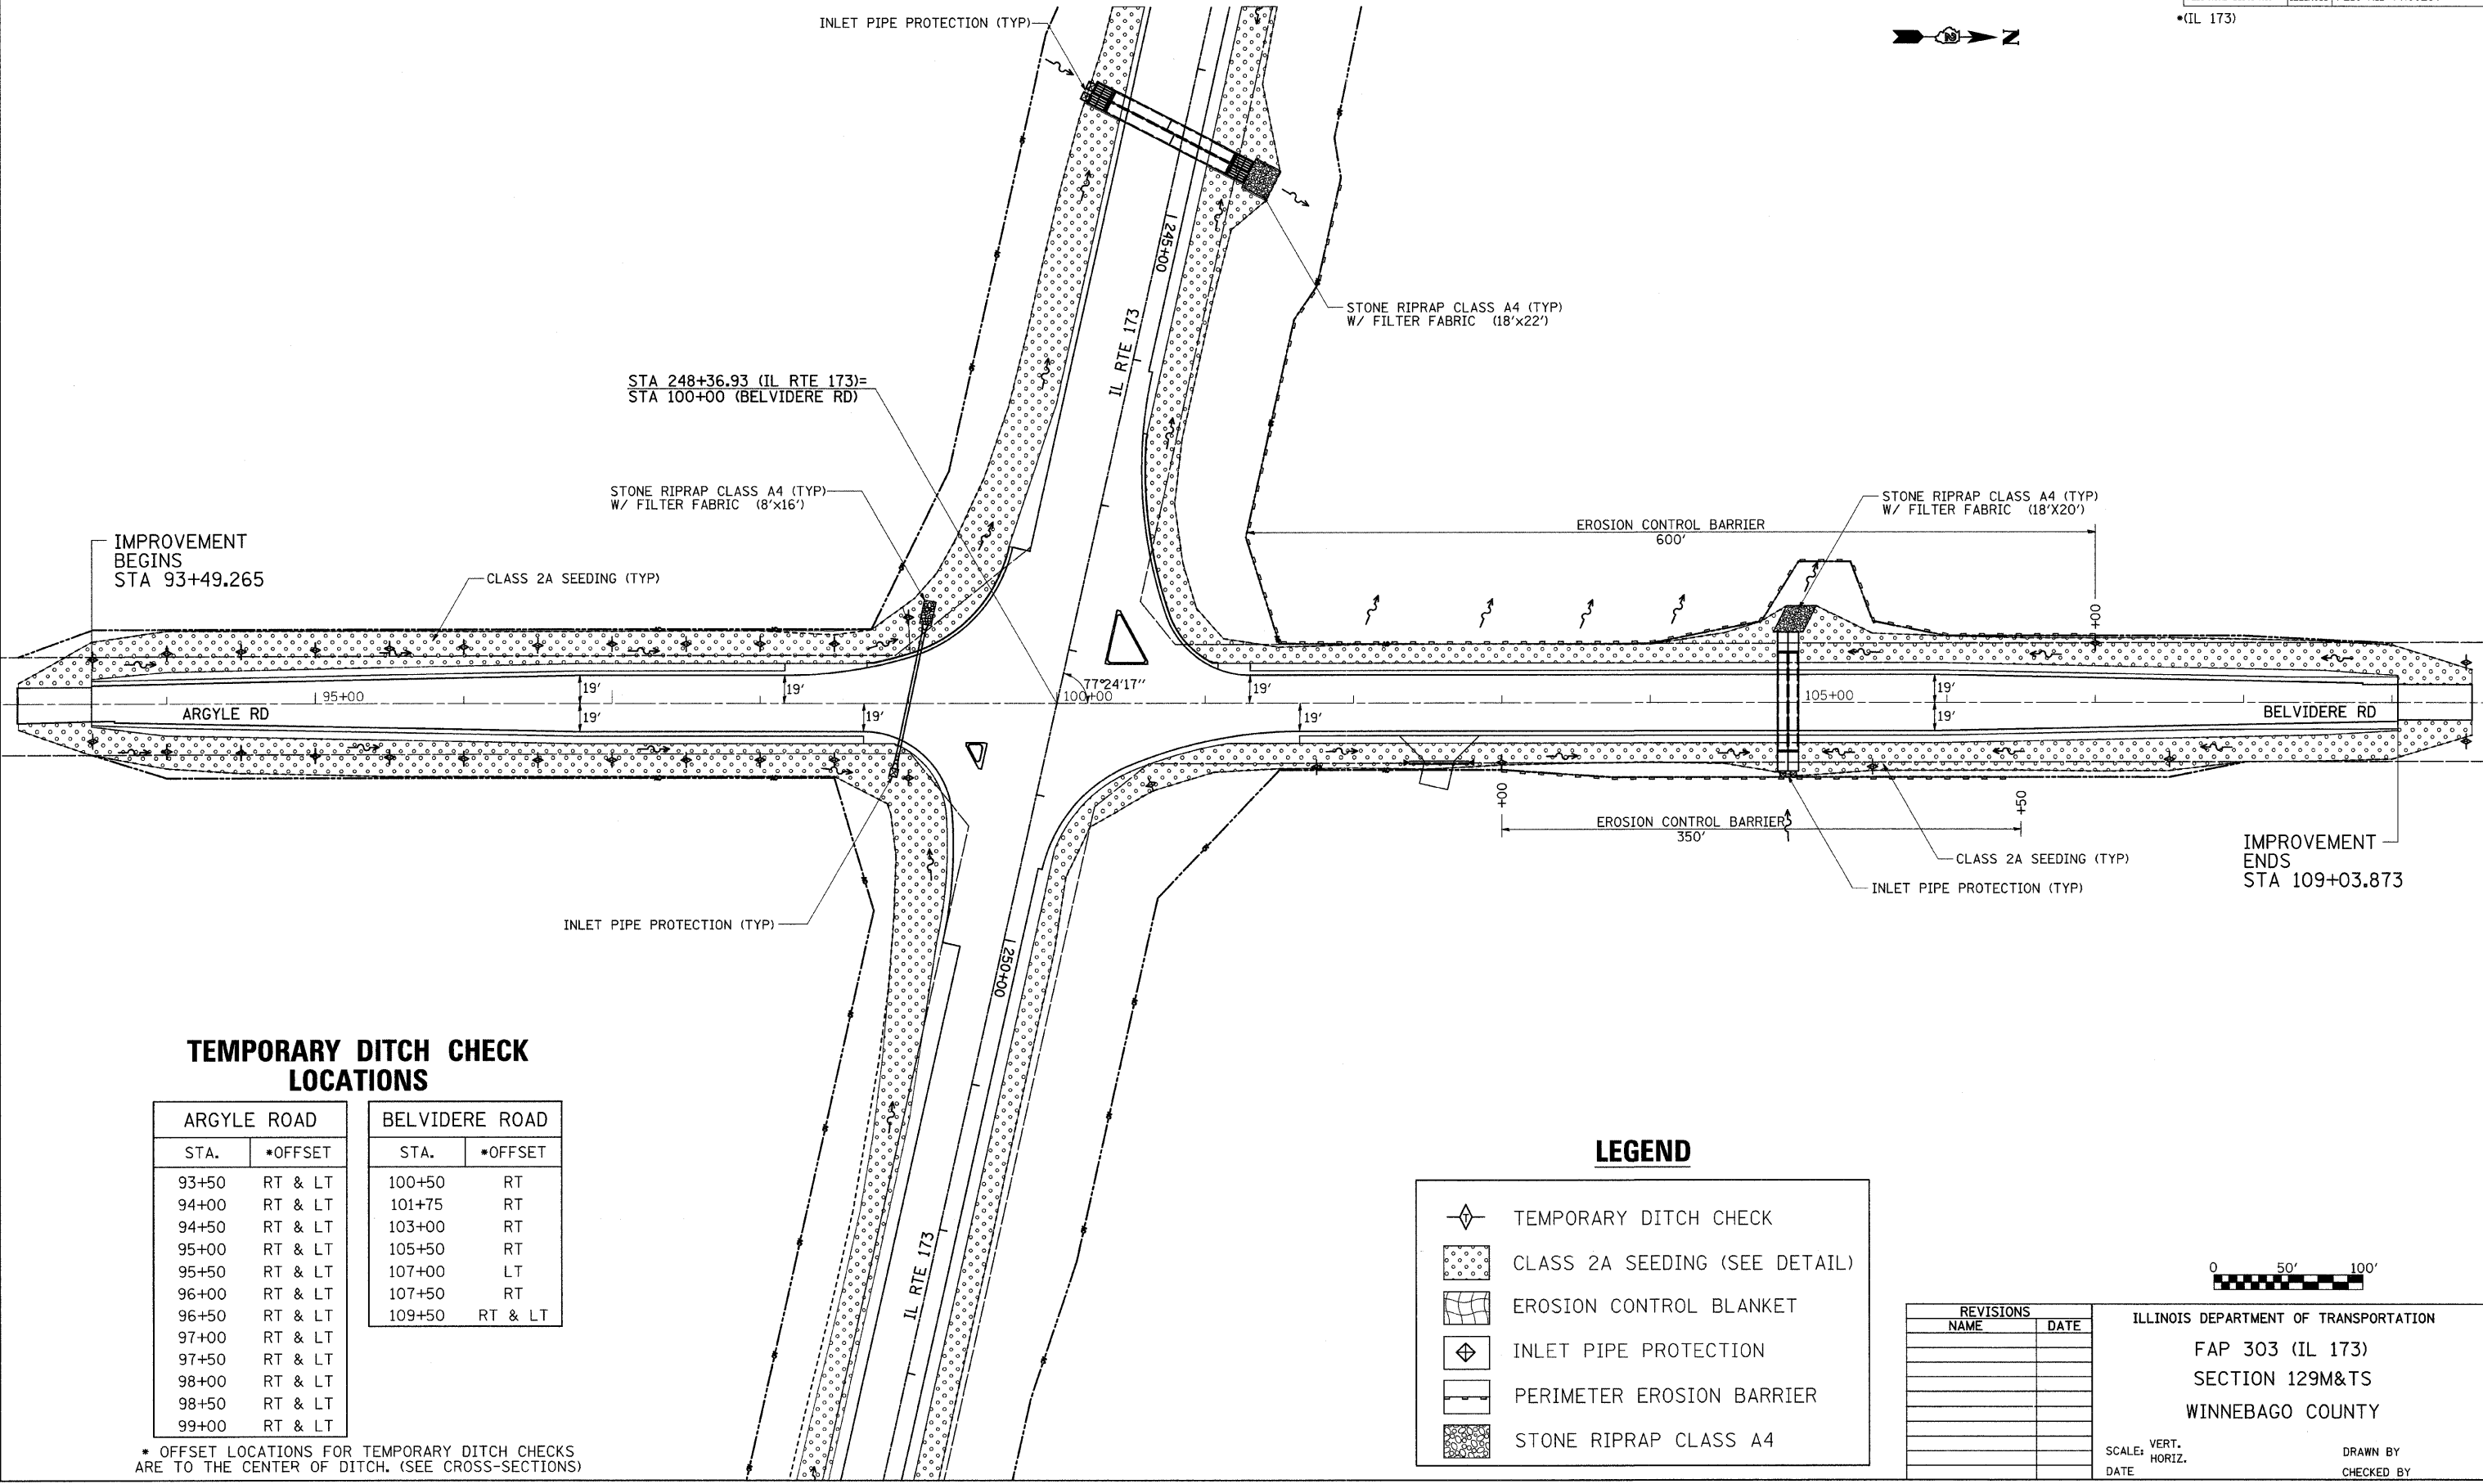

### TEMPORARY DITCH CHECK LOCATIONS


ARGYLE ROAD		BELVIDERE ROAD	
STA.	•OFFSET	STA.	•OFFSET
93+50	RT & LT	100+50	RT
94+00	RT & LT	101+75	RT
94+50	RT & LT	103+00	RT
95+00	RT & LT	105+50	RT
95+50	RT & LT	107+00	LT
96+00	RT & LT	107+50	RT
96+50	RT & LT	109+50	RT & LT
97+00	RT & LT		
97+50	RT & LT		
98+00	RT & LT		
98+50	RT & LT		
99+00	RT & LT		

\* OFFSET LOCATIONS FOR TEMPORARY DITCH CHECKS ARE TO THE CENTER OF DITCH. (SEE CROSS-SECTIONS)

### LEGEND

	TEMPORARY DITCH CHECK
	CLASS 2A SEEDING (SEE DETAIL)
	EROSION CONTROL BLANKET
	INLET PIPE PROTECTION
	PERIMETER EROSION BARRIER
	STONE RIPRAP CLASS A4

REVISIONS	
NAME	DATE

 

ILLINOIS DEPARTMENT OF TRANSPORTATION  
 FAP 303 (IL 173)  
 SECTION 129M&TS  
 WINNEBAGO COUNTY

SCALE: VERT. \_\_\_\_\_  
 HORIZ. \_\_\_\_\_  
 DATE \_\_\_\_\_ DRAWN BY \_\_\_\_\_  
 CHECKED BY \_\_\_\_\_

## ARGYLE RD & BELVIDERE RD EROSION CONTROL

PLOT DATE = Mon Dec 03 13:25:34 2007  
 FILE NAME = c:\p\projects\p303\173\173.dgn  
 PLOT SCALE = 50.0000 / IN.  
 USER NAME = polzsmj