


F.A.P. RTE.	SECTION	COUNTY	TOTAL SHEETS	SHEET NO.
567	34N&N-1	DEKALB	62	1
ILLINOIS PROJECT				

P-93-045-03 DISTRICT 3  
D-93-030-06

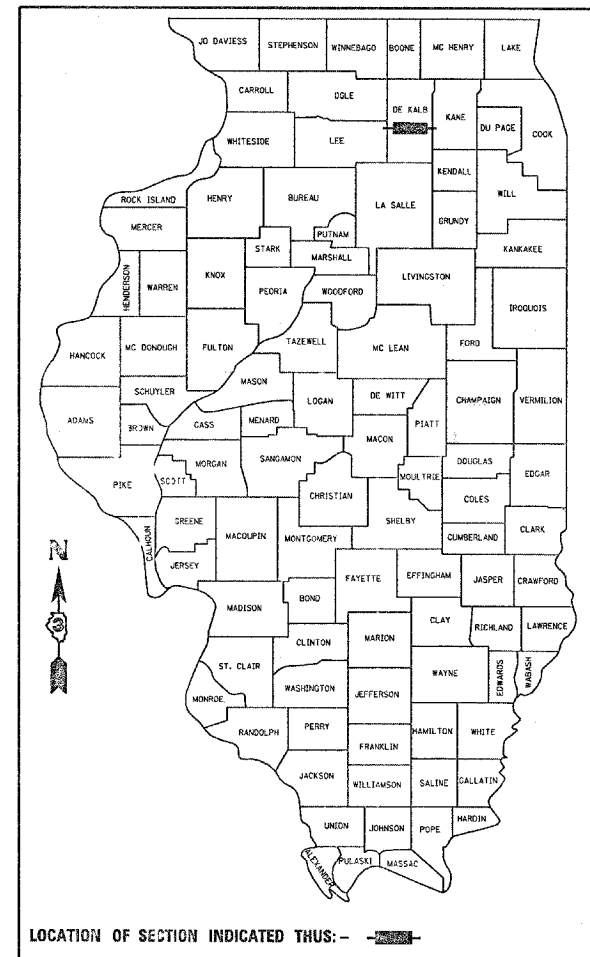

HIGHWAY CLASSIFICATION -- MINOR ARTERIAL  
2008 ADT = 9500  
P.V = 92% S.U. = 4% M.U. = 4%

STATE OF ILLINOIS  
DEPARTMENT OF TRANSPORTATION  
DIVISION OF HIGHWAYS

SUBMITTED \_\_\_\_\_ 20\_\_\_\_

*Deanna Egan*  
DEPUTY DIRECTOR OF HIGHWAYS, REGION ENGINEER  
February 1, 20 08

*Eric E. Harant*  
ENGINEER OF DESIGN AND ENVIRONMENT  
February 1, 20 08

*Christine M. Reed*  
DIRECTOR OF HIGHWAYS, CHIEF ENGINEER

PRINTED BY THE AUTHORITY  
OF THE STATE OF ILLINOIS

STATE OF ILLINOIS  
DEPARTMENT OF TRANSPORTATION

DIVISION OF HIGHWAYS

PROPOSED  
HIGHWAY PLANS

F.A.P. ROUTE 567 (IL 38)


SECTION 34N & N-1

PROJECT ACHSIP-0567(097)  
DEKALB COUNTY


C - 93 - 039 - 06

PROJECT DESCRIPTION

THE ADDITION OF TURN LANES AT THE INTERSECTIONS  
OF DONNYBROOK LANE AND VIRGINIA ROAD

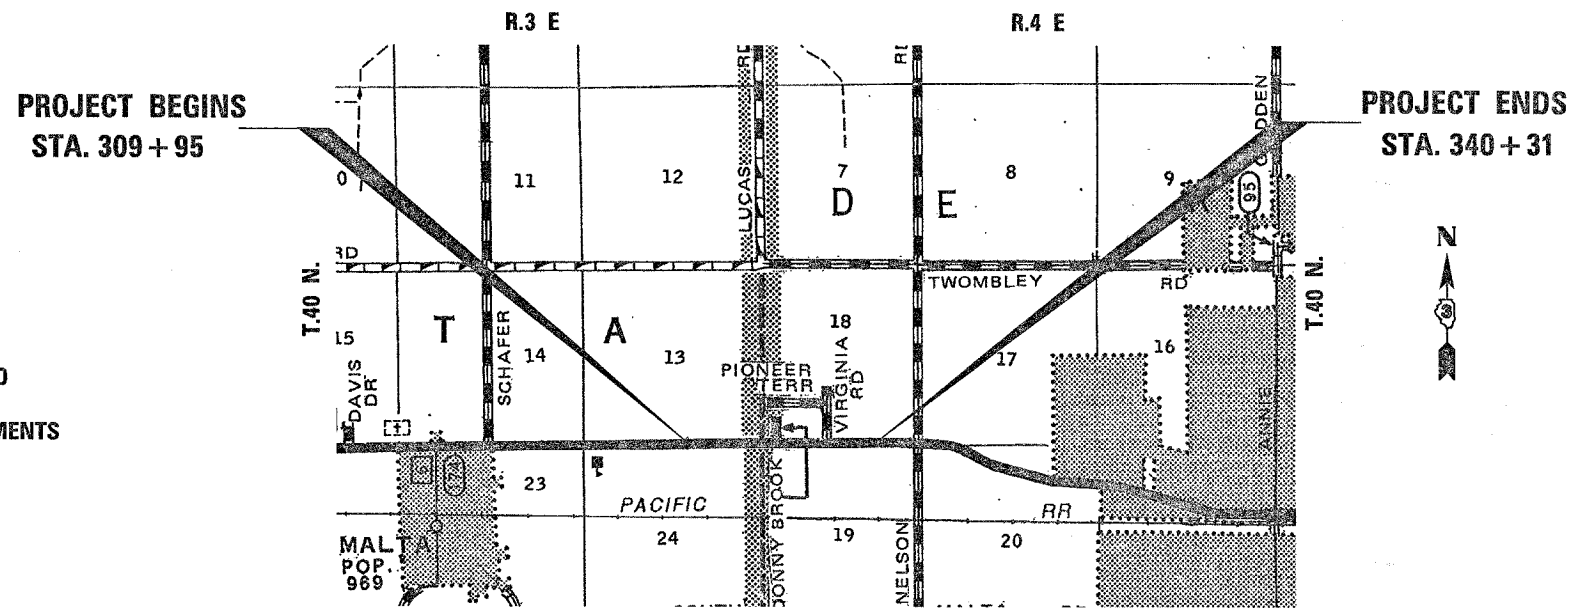

LOCATION MAP

 

GROSS LENGTH = 3036 FT. = 0.575 MI.  
NET LENGTH = 3036 FT. = 0.575 MI.

INDEX OF SHEETS

1. COVER SHEET
2. GENERAL NOTES, STANDARDS, AND SIGNATURE BLOCK
- 3-4. SUMMARY OF QUANTITIES
- 5-7. TYPICAL SECTIONS
- 8-10. SCHEDULES
- 11-12. HORIZONTAL AND VERTICAL CONTROL
- 13-18. PLAN AND PROFILE SHEETS
- 19-21. REMOVAL AND EROSION CONTROL PLAN
- 22-24. PAVEMENT MARKING AND SEEDING PLAN
25. INTERSECTION DETAIL PLAN SHEET
- 26-28. RIGHT OF WAY PLAN SHEETS
- 29-34. DETAIL SHEETS
- 35-62. CROSS-SECTION SHEETS

HIGHWAY STANDARDS

SEE PAGE 2  
FOR GENERAL NOTES  
AND HIGHWAY STANDARDS



FULL SIZE PLANS HAVE BEEN PREPARED USING STANDARD  
ENGINEERING SCALES, REDUCED SIZED PLANS WILL NOT  
CONFORM TO STANDARD SCALES, IN MAKING MEASUREMENTS  
ON REDUCED PLANS, THE ABOVE SCALES MAY BE USED.

MICROFILMED \_\_\_\_\_  
REEL NUMBER \_\_\_\_\_  
AWARDED \_\_\_\_\_  
RESIDENT ENGINEER \_\_\_\_\_  
AS BUILT CHANGES WERE MADE  
ON THE FOLLOWING SHEETS \_\_\_\_\_

JULIE 1-800-892-0123

DISTRICT 3 NO. (815) 434-6131

PROJECT ENGINEER: DAVE BROVIK  
UNIT CHIEF: SCOTT FERGUSON  
TOWNSHIP: DEKALB

CONTRACT NO.66632