



MATCH LINE STA. 315 + 50

BITUMINOUS SHOULDER REMOVAL

 

X = TREE REMOVAL

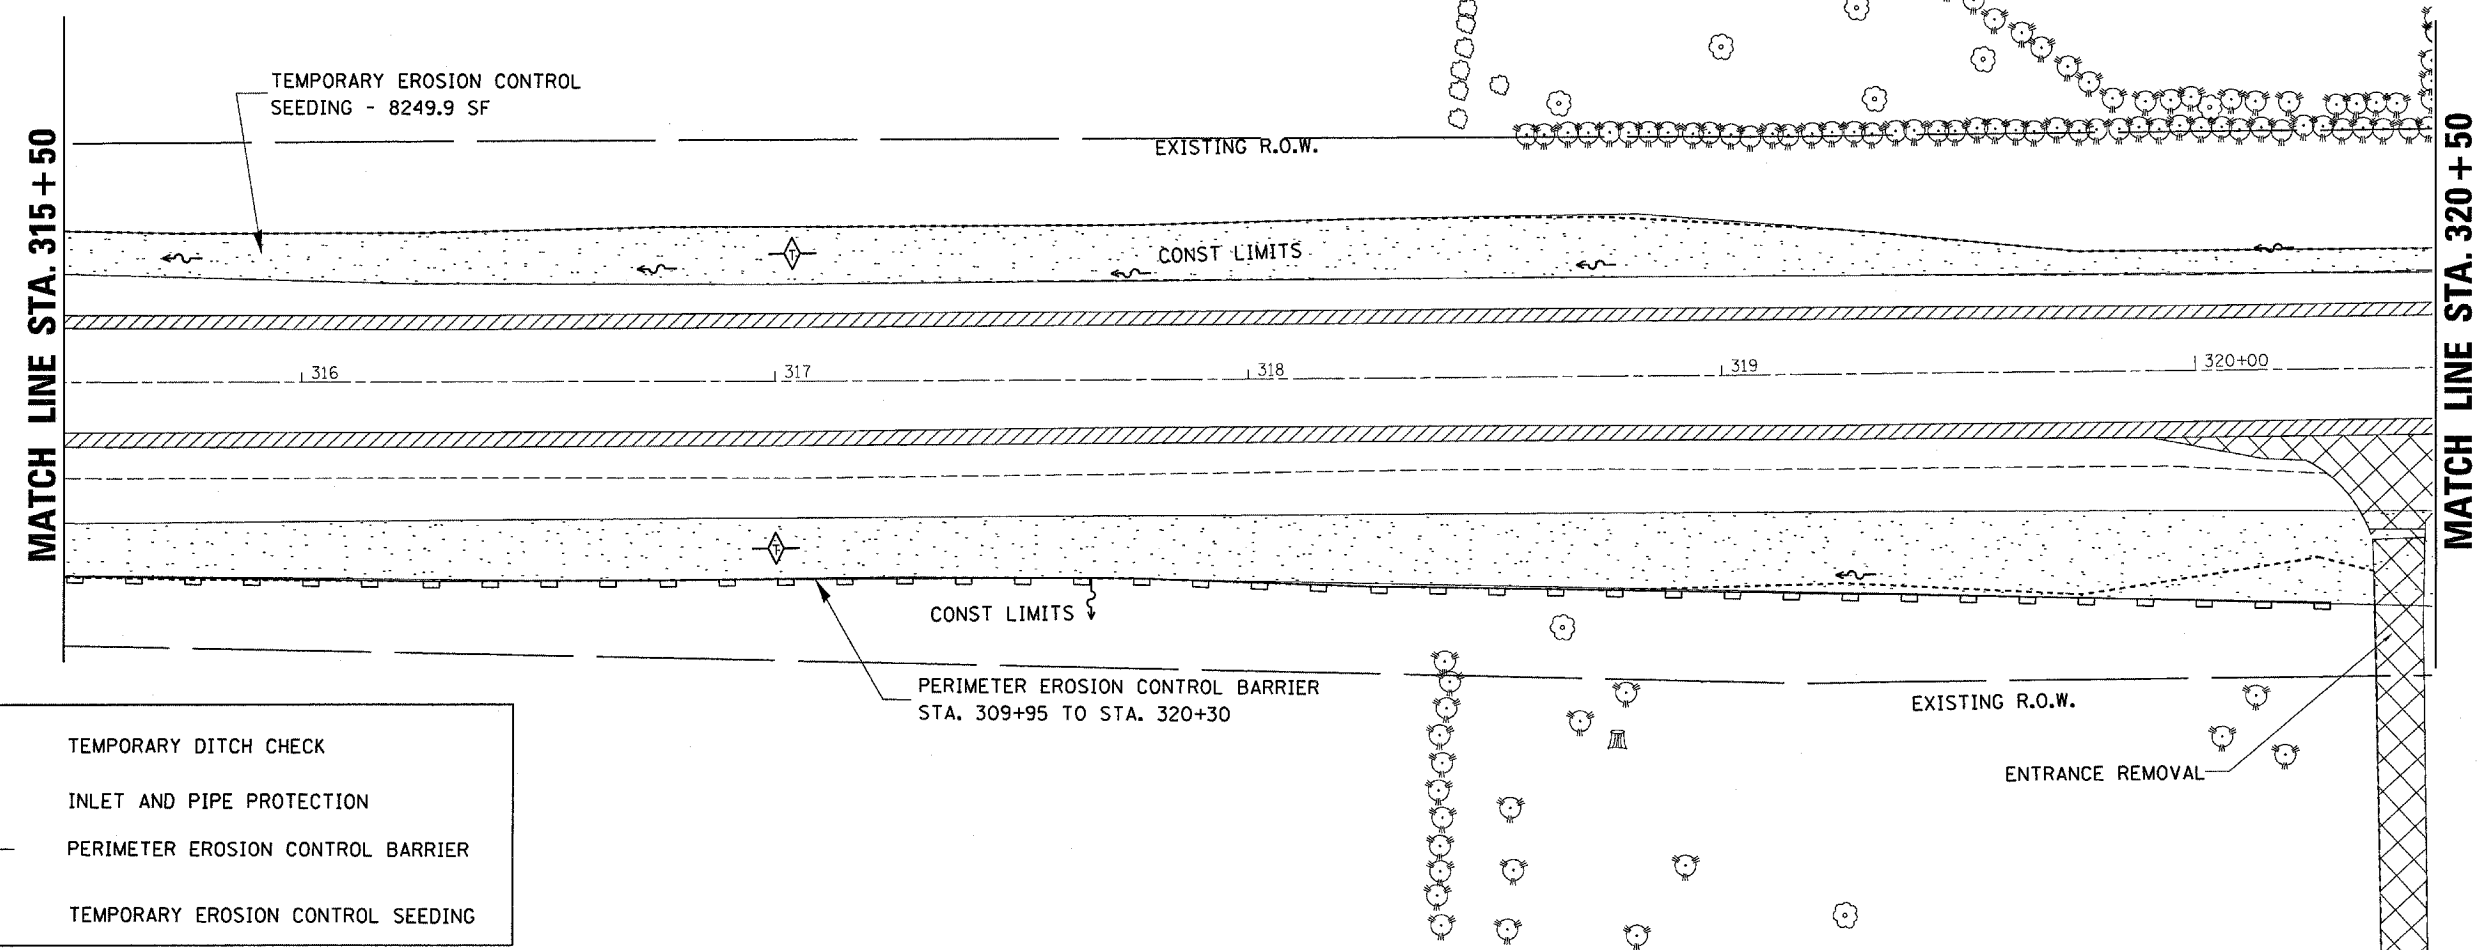

MATCH LINE STA. 320 + 50

	TEMPORARY DITCH CHECK
	INLET AND PIPE PROTECTION
	PERIMETER EROSION CONTROL BARRIER
	TEMPORARY EROSION CONTROL SEEDING

FILE NAME = c:\projects\ed83096\plansh1.dgn	USER NAME = ferguson	DESIGNED -	REVISED -	<b>STATE OF ILLINOIS DEPARTMENT OF TRANSPORTATION</b>	<b>REMOVAL AND EROSION CONTROL PLAN</b>	F.A.P. RTE. 567	SECTION 34 N & N-1	COUNTY DEKALB	TOTAL SHEETS 62	SHEET NO. 19
PLOT SCALE = 20.0000' / IN.		CHECKED -	REVISED -	SCALE:      SHEET NO.    OF    SHEETS    STA.      TO STA.		CONTRACT NO. 66632				
PLOT DATE = Dec 17, 2007 - 09:26:02 AM		DATE -	REVISED -			FED. ROAD DIST. NO.    ILLINOIS FED. AID PROJECT				