


F.A.P. RTE.	SECTION	COUNTY	TOTAL SHEETS	SHEET NO.
318	72-16-LRS	PEORIA	89	36
FED. ROAD DIST. NO.		ILLINOIS FED. AID PROJECT		

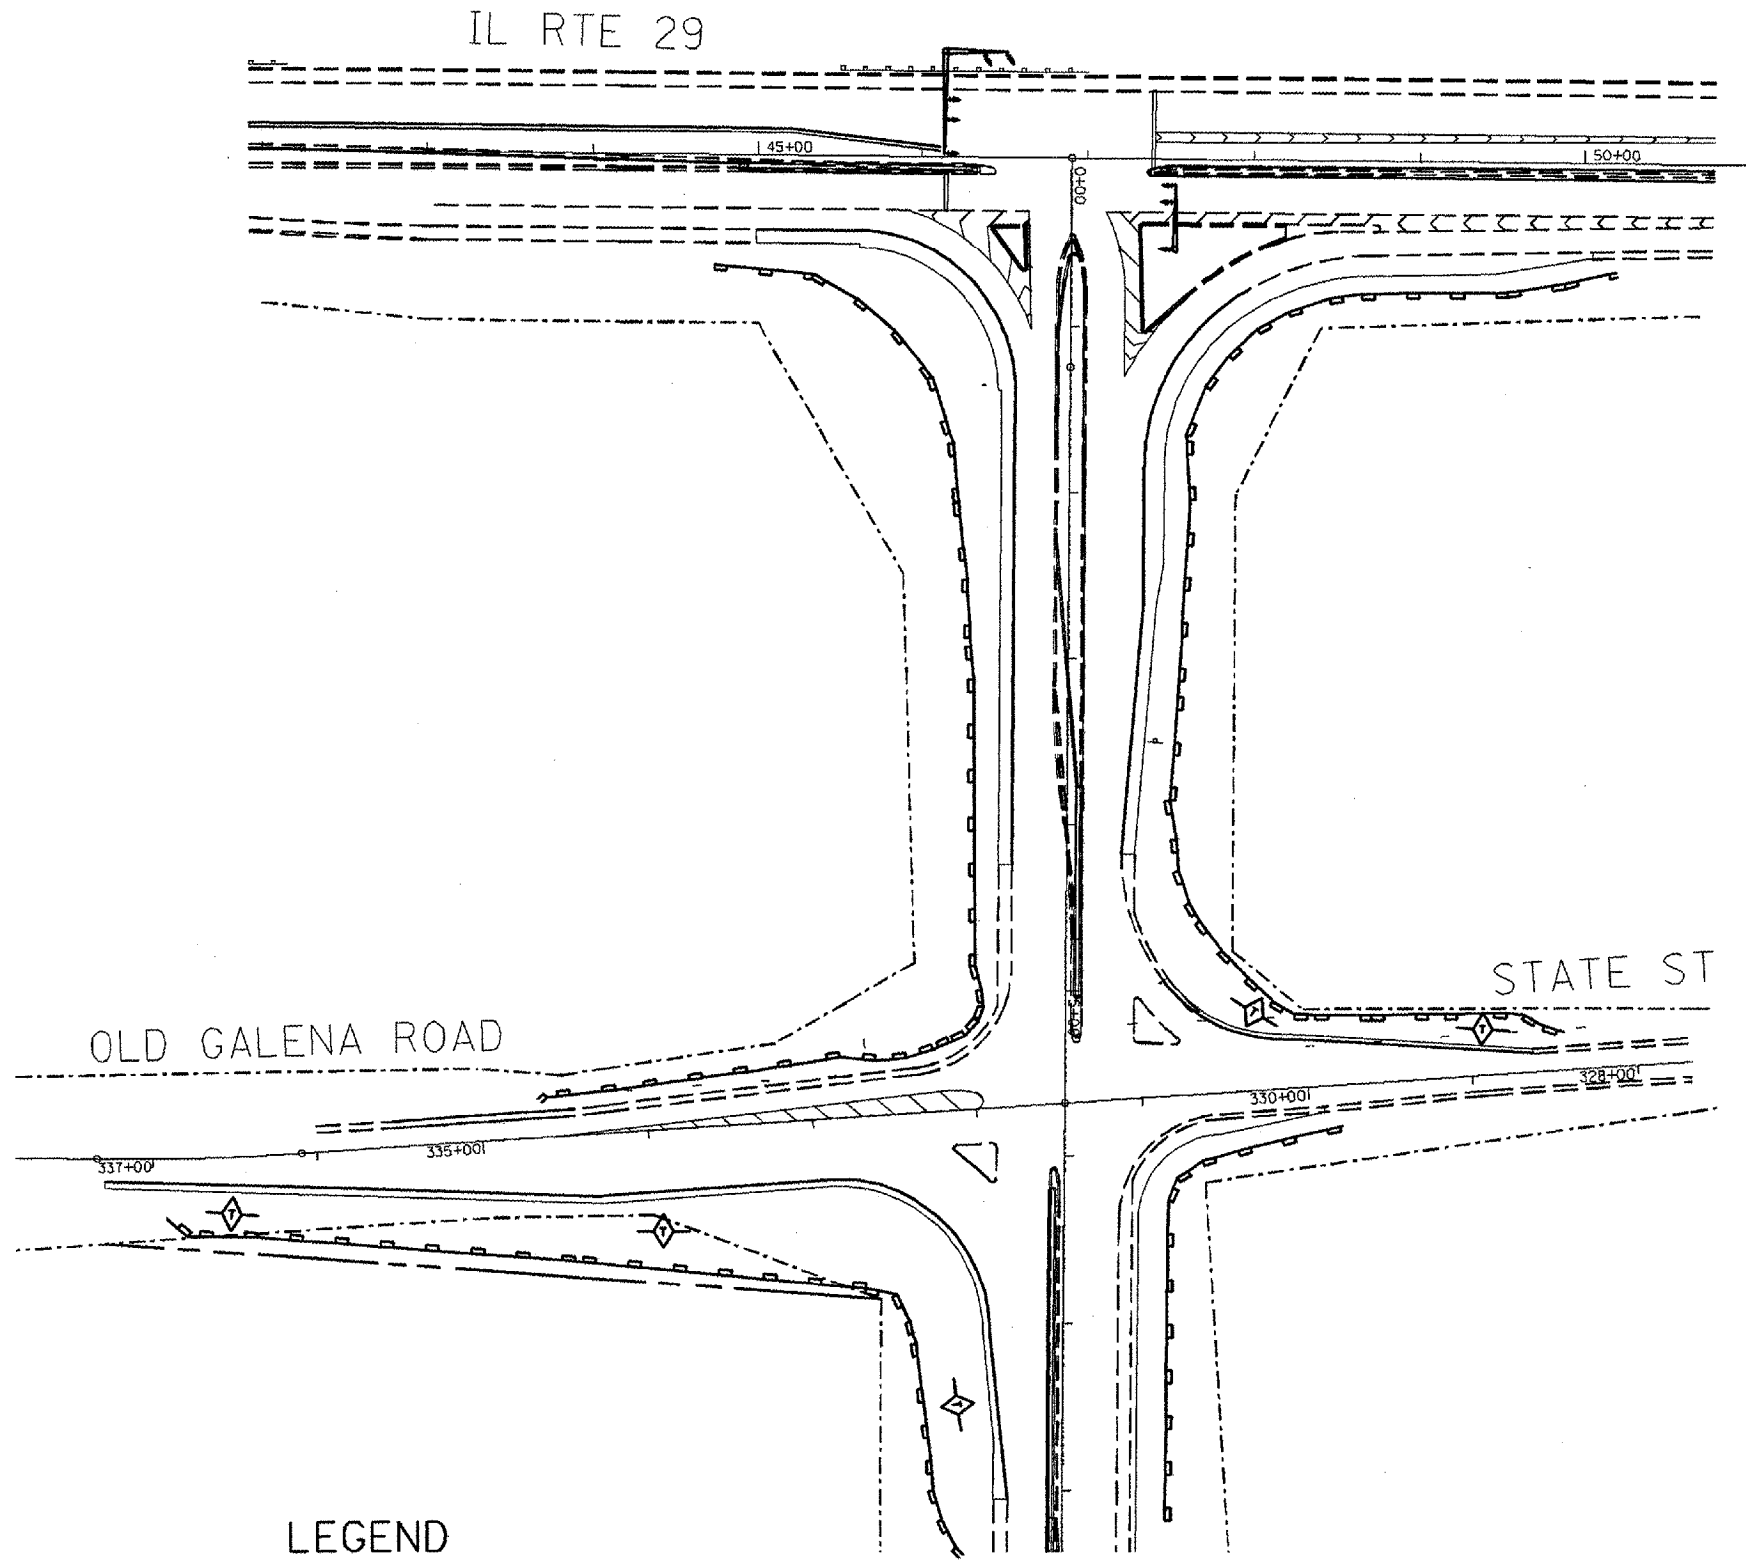

**LEGEND**

PERIMETER EROSION BARRIER	
TEMPORARY DITCH CHECK	

REVISIONS	
NAME	DATE

ILLINOIS DEPARTMENT OF TRANSPORTATION

**EROSION CONTROL PLAN**

NOT TO SCALE DRAWN BY  
 DATE CHECKED BY

LOT DATE = 12/17/2007  
 FILE NAME = S:\GEN\DRIFT\STDMPLN\50409-HEK\Archive\Contract\68110\Cover sheet & 800.dgn  
 LOT SCALE = 1/8" = 100'-0"  
 USER NAME = brcoburn