


F.A.P. RTE.	SECTION	COUNTY	TOTAL SHEETS	SHEET NO.
71	151	DEWITT	20	8
STA. 2302+00		TO STA. 2307+00		
FED. ROAD DIST. NO.	ILLINOIS	FED. AID PROJECT		

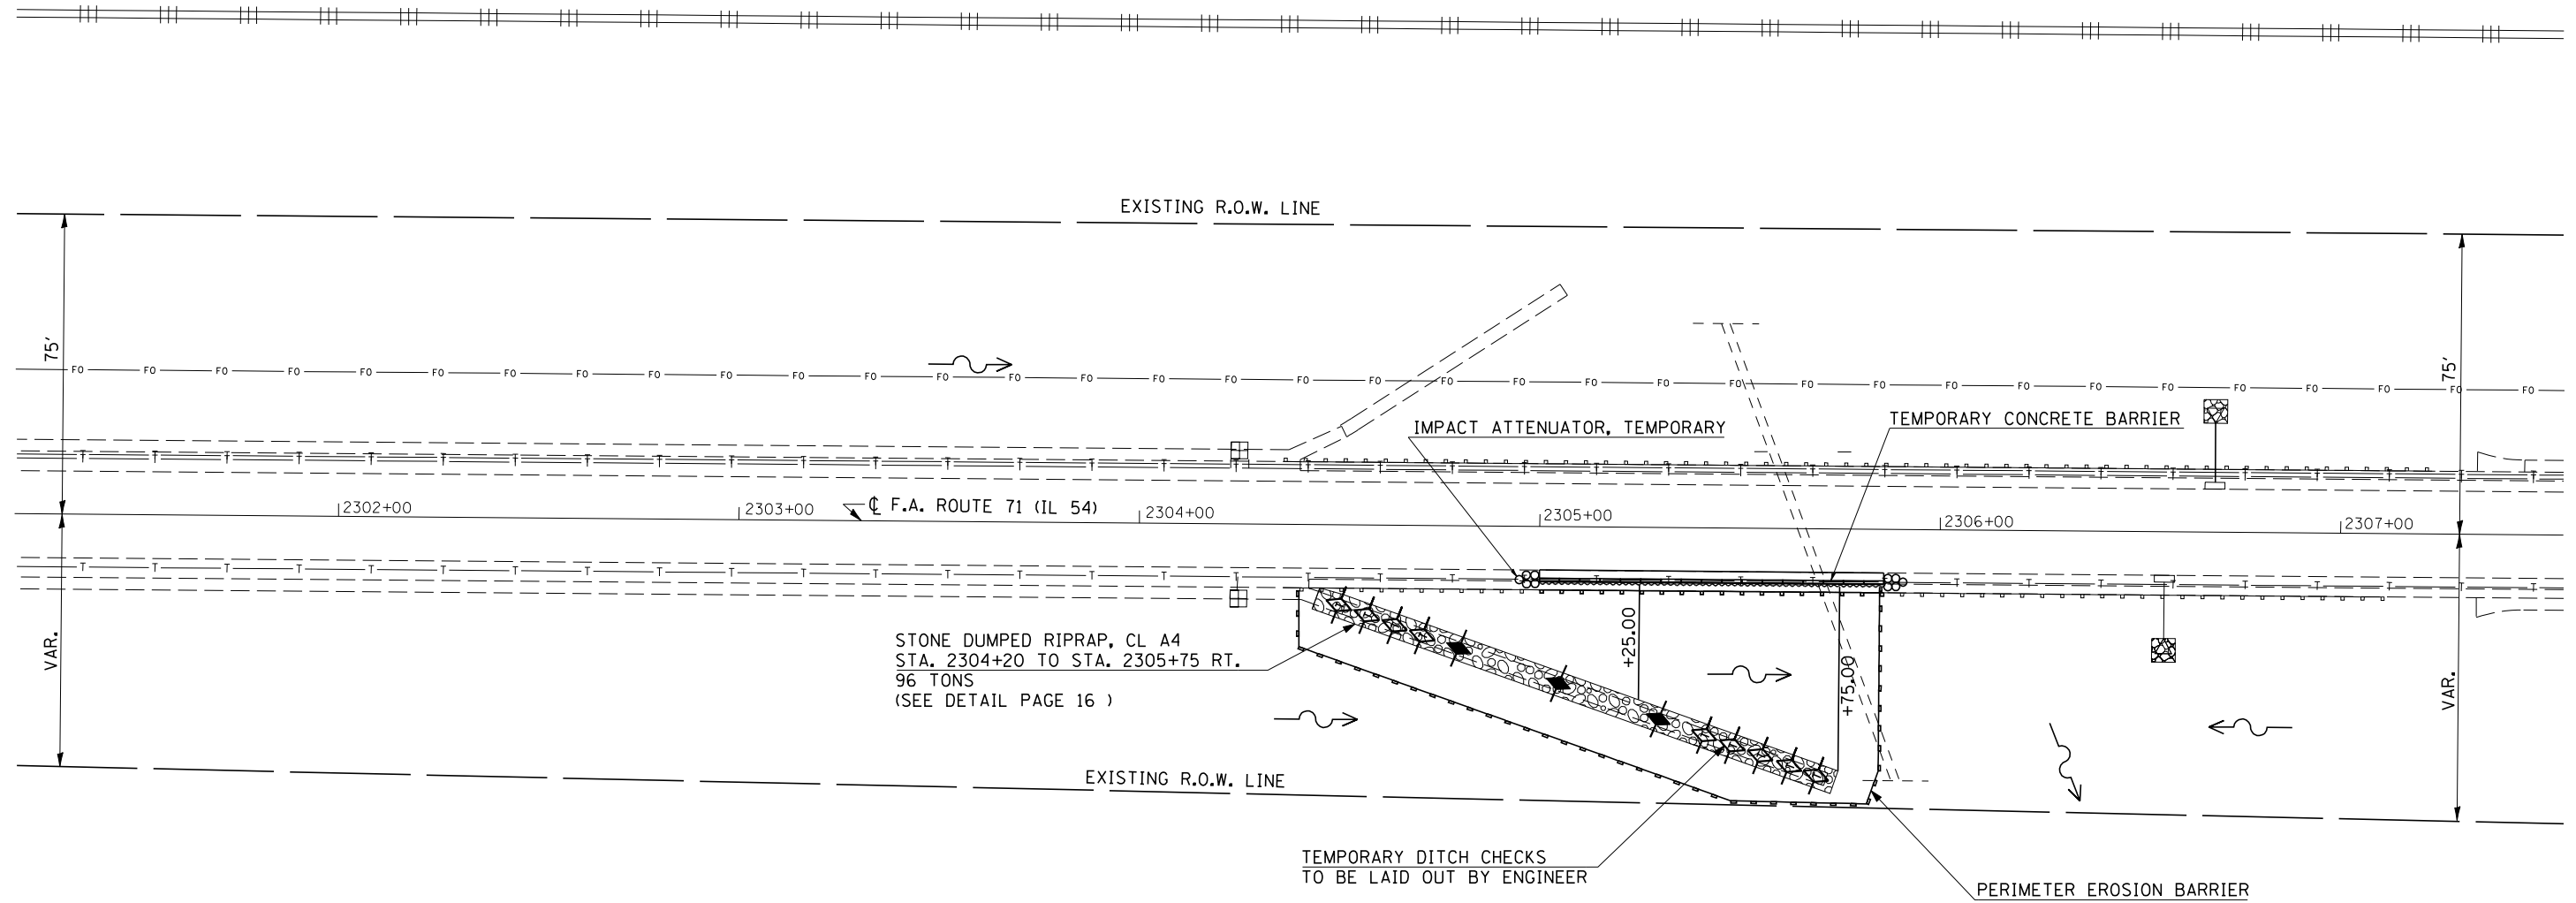

PERIMETER EROSION BARRIER (28000400)
 STATION 2305+20 (26' RT) TO
 STATION 2305+75 (70' RT - 17' RT)
 250 FT

AGGREGATE DITCH CHECKS (28000310)
 STA. 2304+80
 STA. 2305+05
 STA. 2305+30
 3 EACH

ILLINOIS DEPARTMENT OF TRANSPORTATION
TRAFFIC & EROSION CONTROL PLAN
 F.A.P. 71 (IL 54)
 SECTION
 DEWITT COUNTY
 SCALE: 1"=40'
 DATE: 08/23/07
 DRAWN BY: R.C.
 CHECKED BY: M.L..