
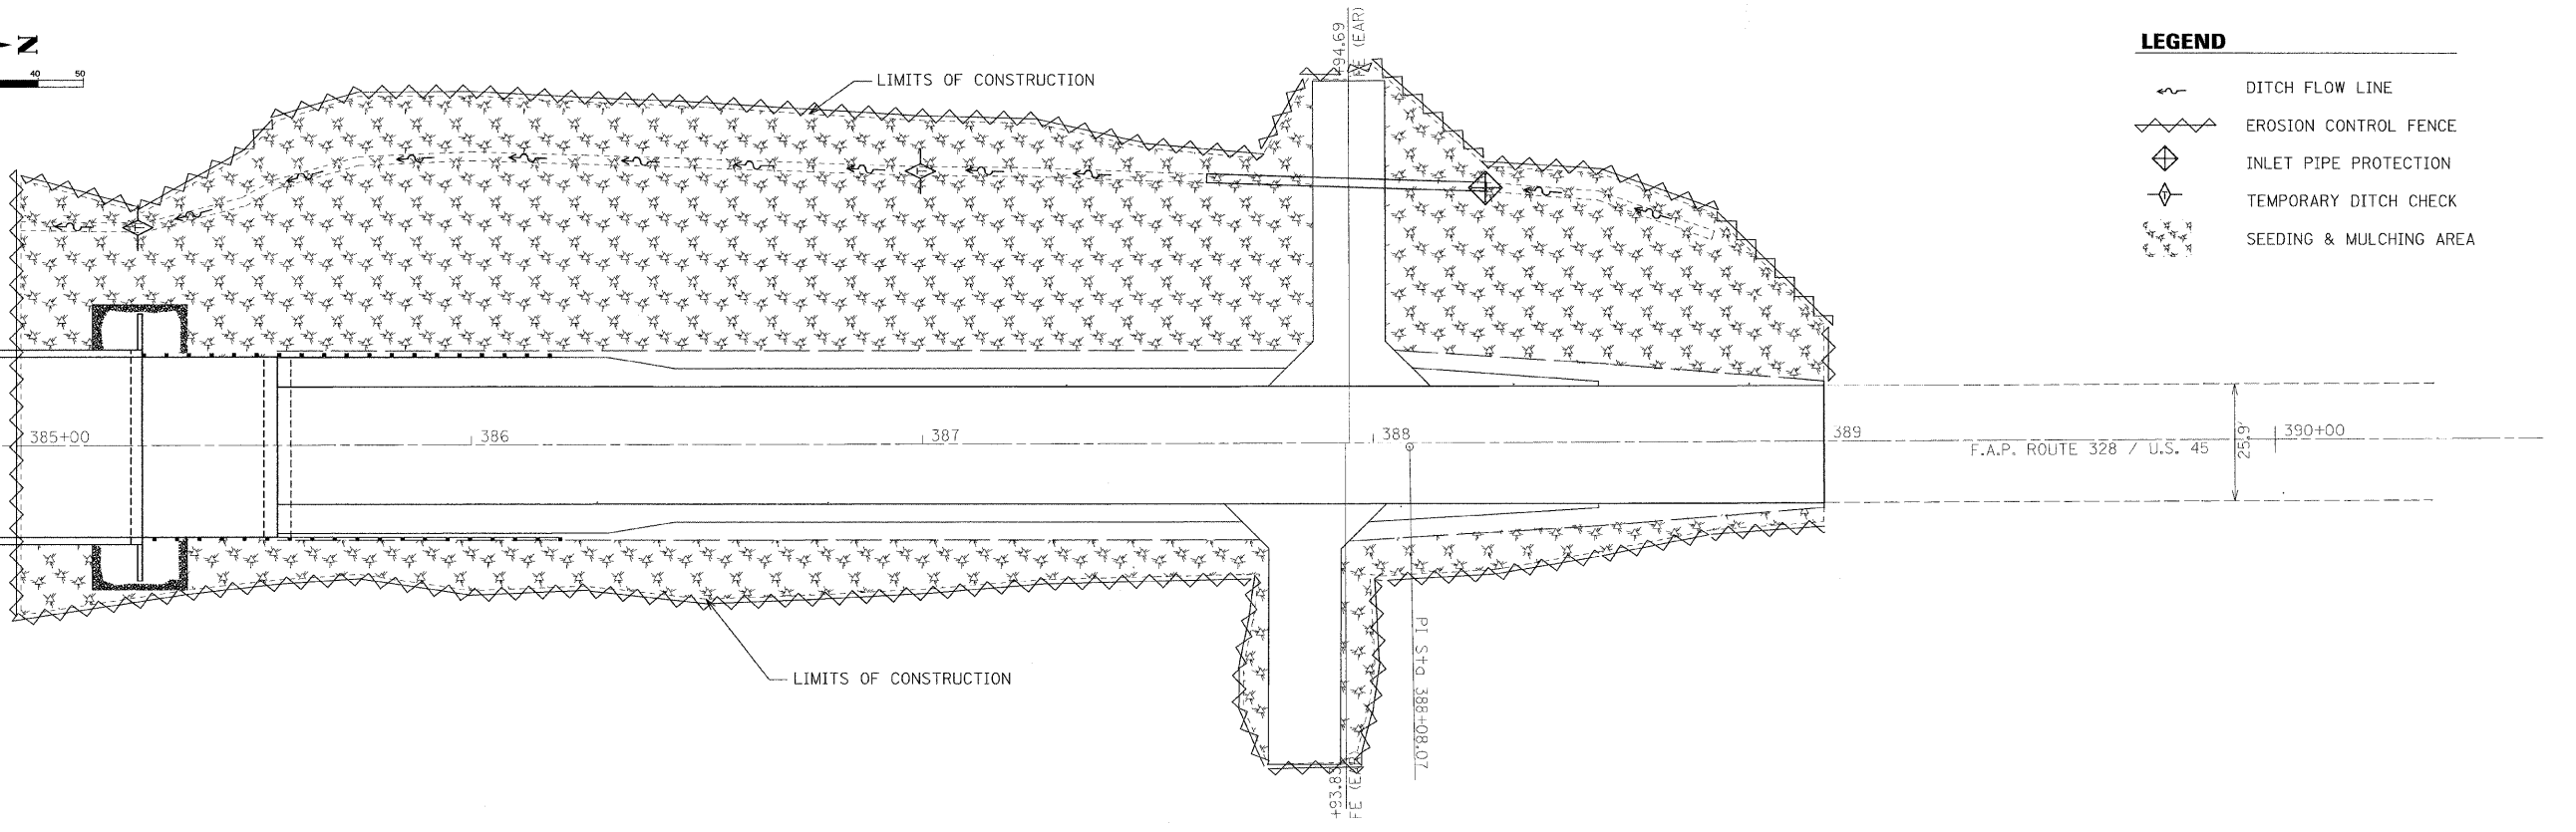


LEGEND

- DITCH FLOW LINE
- EROSION CONTROL FENCE
- INLET PIPE PROTECTION
- TEMPORARY DITCH CHECK
- SEEDING & MULCHING AREA

MATCH LINE STA. 384 + 59.40

 

LEGEND

- DITCH FLOW LINE
- EROSION CONTROL FENCE
- INLET PIPE PROTECTION
- TEMPORARY DITCH CHECK
- SEEDING & MULCHING AREA

MATCH LINE STA. 384 + 59.40

FILE NAME = \$FILEL\$	USER NAME = #USER#	DESIGNED -	REVISED -	STATE OF ILLINOIS DEPARTMENT OF TRANSPORTATION	EROSION CONTROL PLAN			F.A.P. RTE. 328	SECTION (10BR-2)B-1	COUNTY WAYNE	TOTAL SHEETS 140	SHEET NO. 99
	PLOT SCALE = #SCALE#	DRAWN -	REVISED -		SCALE:	SHEET NO.	OF	SHEETS	STA. 379+72.00 TO STA. 389+37.00	CONTRACT NO. 74040		
	PLOT DATE = #DATE#	CHECKED -	REVISED -		FED. ROAD DIST. NO. [ILLINOIS] FED. AID PROJECT							
		DATE -	REVISED -									