
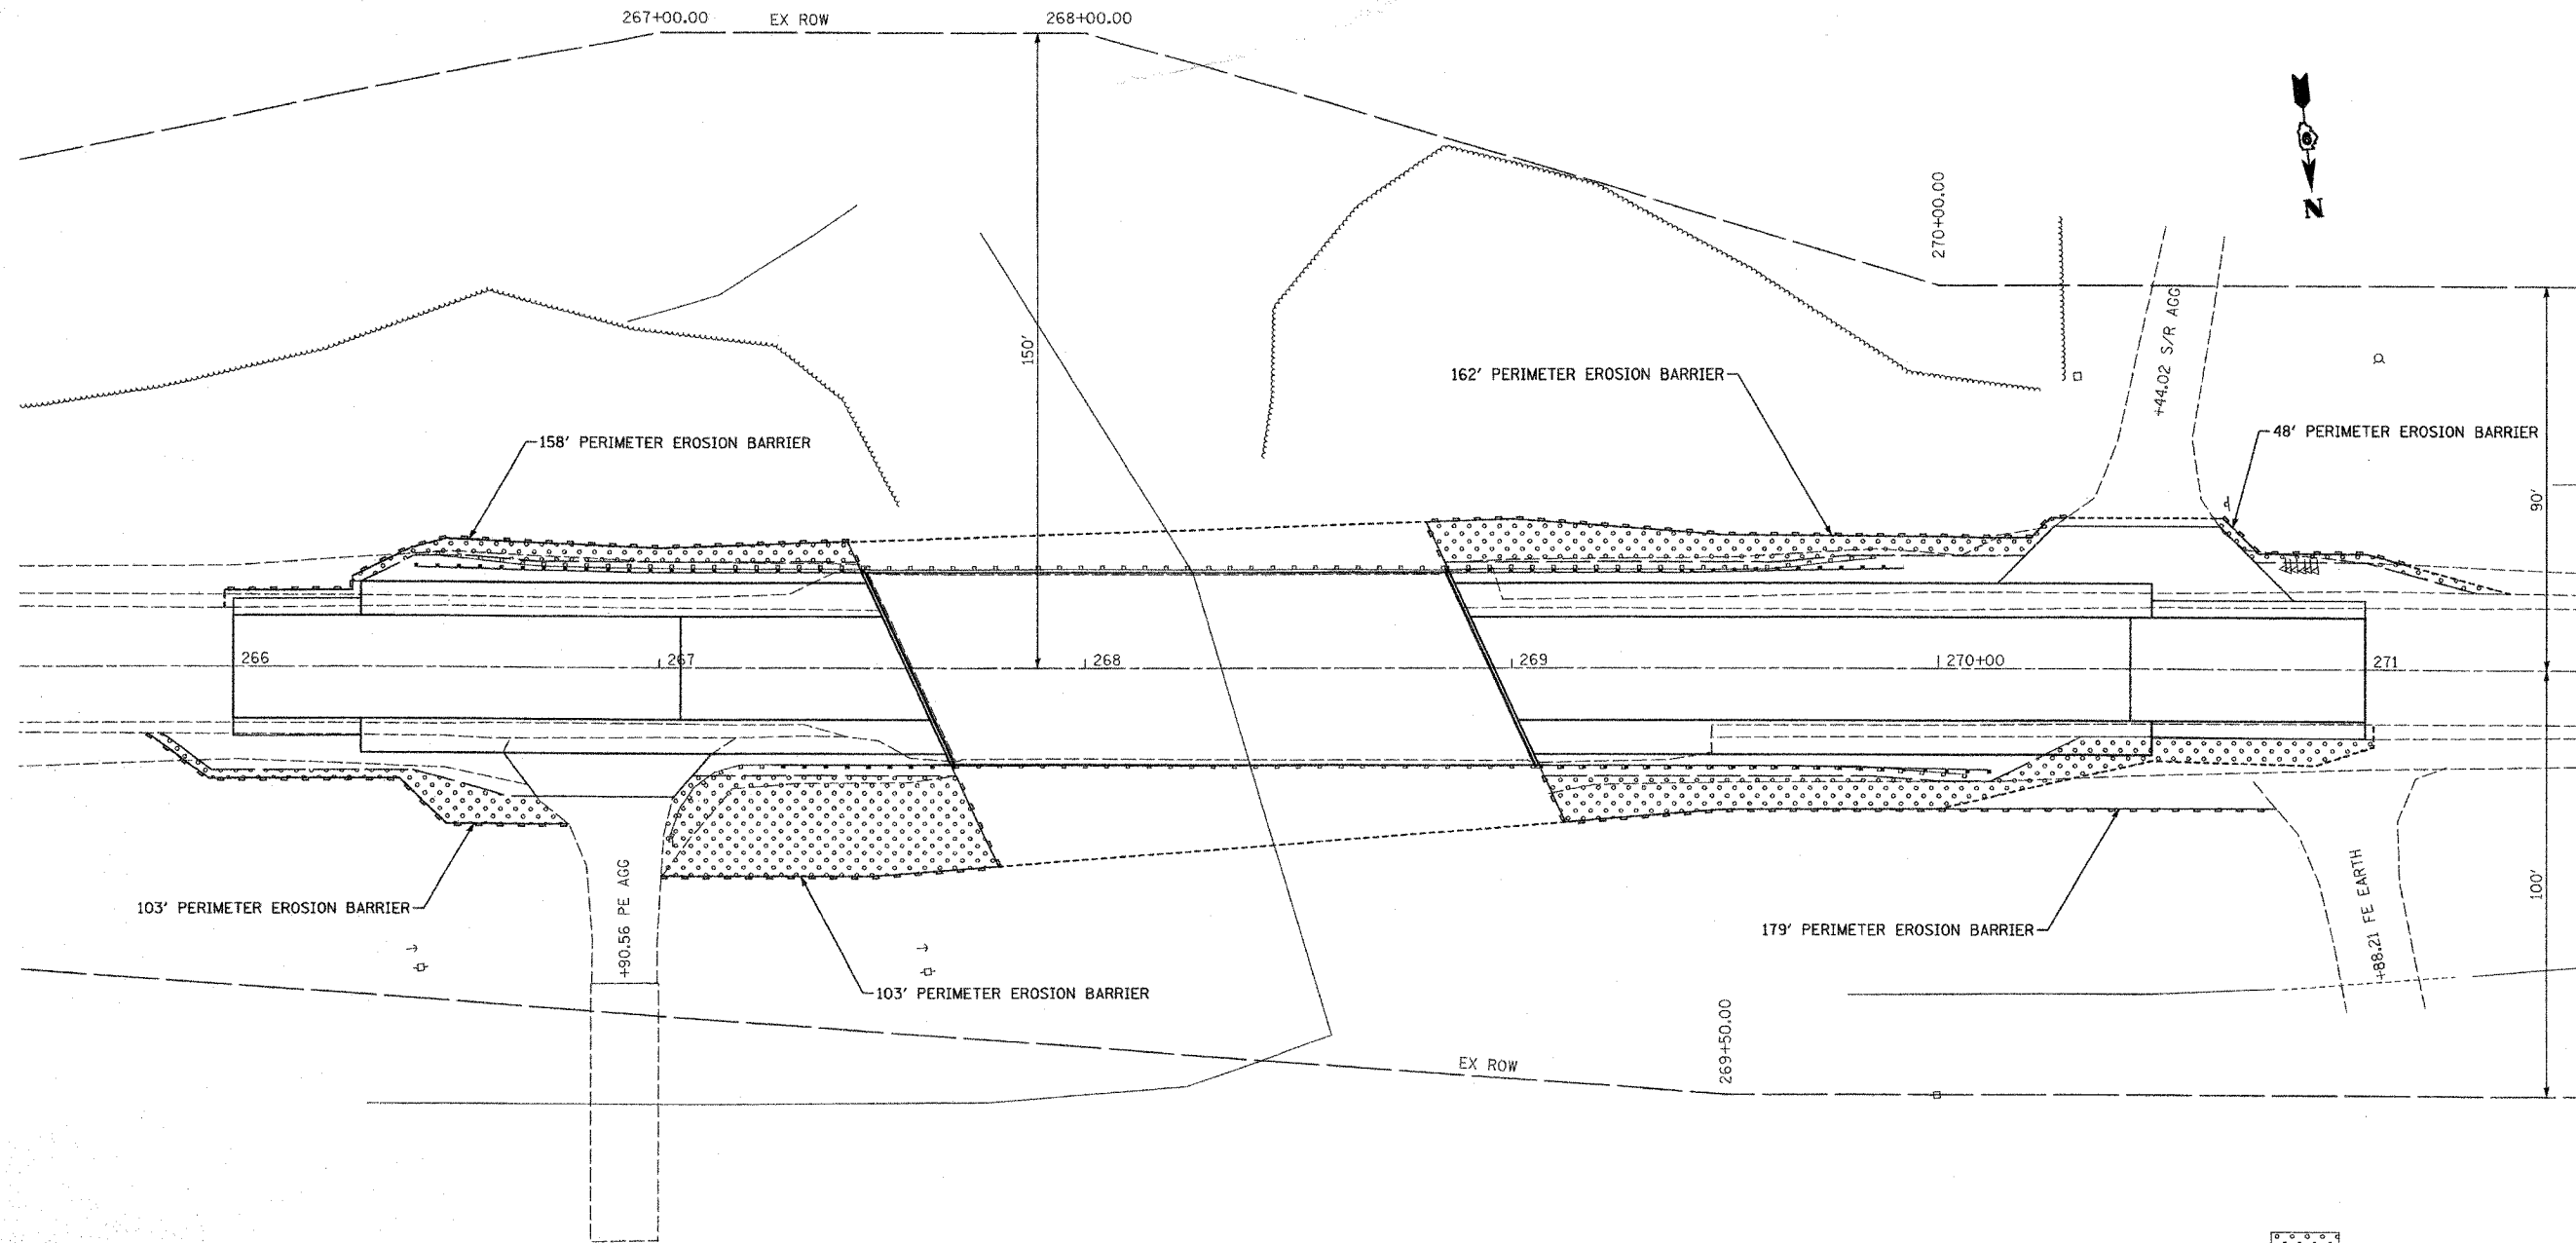


CONTRACT NO. 78025				
F.A.P. RTE.	SECTION	COUNTY	TOTAL SHEETS	SHEET NO.
885	104BR-1	UNION	37	10
STA. 265+50.00		TO STA. 271+50.00		
FED. ROAD DIST. NO.	ILLINOIS FED. AID PROJECT			

 

 SEEDING, CLASS 2A

PLOT DATE = 12/04/2007  
 FILE NAME = 20071204104BR-1.dgn  
 USER NAME = CFC

**COOMBE-BLOXDORF P.C.**  
 Engineers / Land Surveyors  
 Springfield, Illinois  
 Design Firm License No. 184-002703

REVISIONS	
NAME	DATE

ILLINOIS DEPARTMENT OF TRANSPORTATION  
 EROSION CONTROL PLAN  
 IL ROUTE 146 OVER DUTCH CREEK  
 FAP RT 885 SECTION 104BR-1  
 UNION COUNTY  
 SCALE: 1" = 20'  
 DATE \_\_\_\_\_ DRAWN BY CFC  
 CHECKED BY MCB