


F.A.P. RTE.	SECTION	COUNTY	TOTAL SHEETS	SHEET NO.
	04-00075-00-BT	LAKE	42	12
STA. 40+00 TO STA. 43+88.71				
FED. ROAD DIST. NO. 1		ILLINOIS	HIGHWAY PROJECT	
CONTRACT NO. 83890				

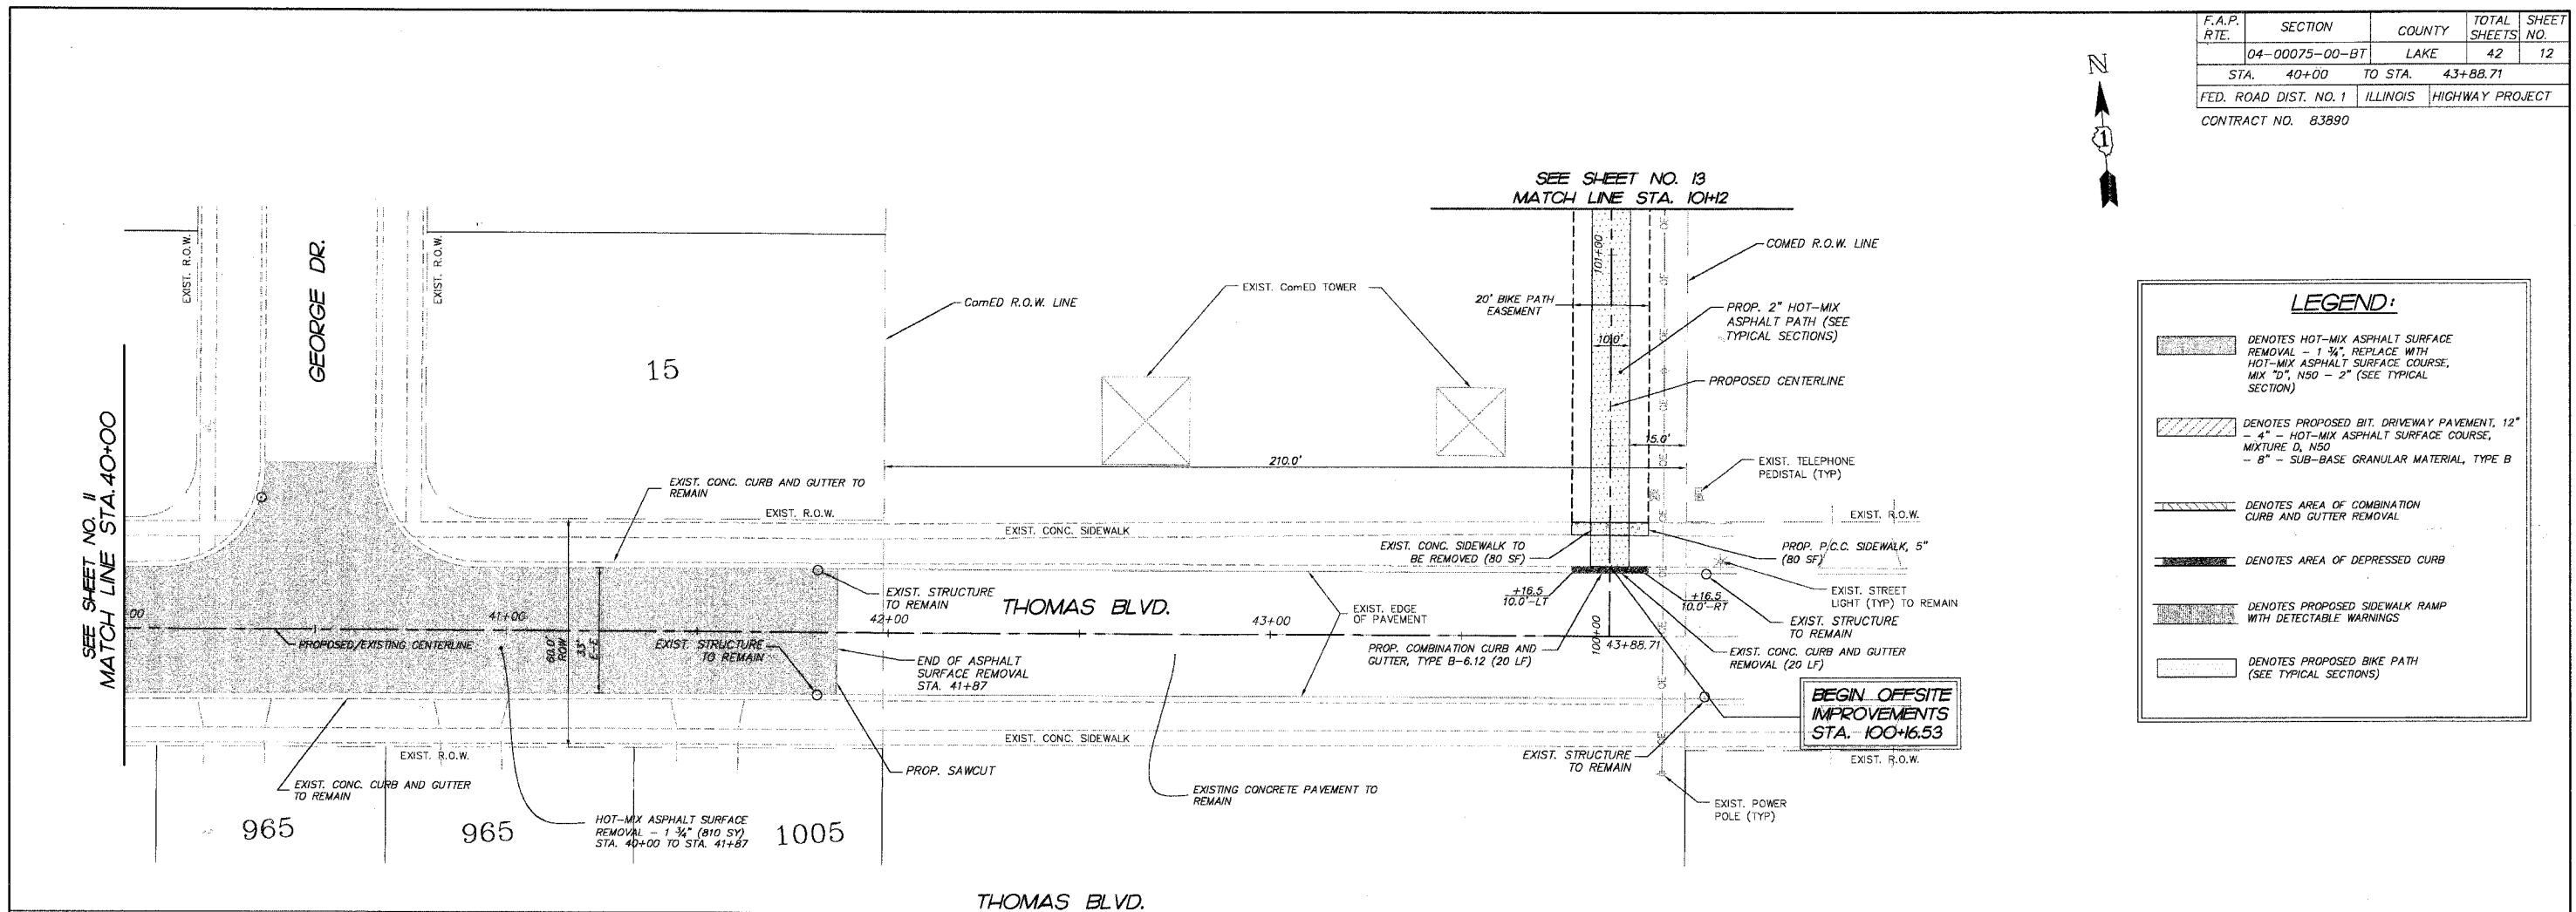


DATE	BY

FINAL SURVEY PLOTTED
NOTE BOOK TEMPLATE AREAS CHECKED



LEGEND:

- DENOTES HOT-MIX ASPHALT SURFACE REMOVAL - 1 3/4\"/>
- DENOTES PROPOSED BIT. DRIVEWAY PAVEMENT, 12\"/>
- DENOTES AREA OF COMBINATION CURB AND GUTTER REMOVAL
- DENOTES AREA OF DEPRESSED CURB
- DENOTES PROPOSED SIDEWALK RAMP WITH DETECTABLE WARNINGS
- DENOTES PROPOSED BIKE PATH (SEE TYPICAL SECTIONS)

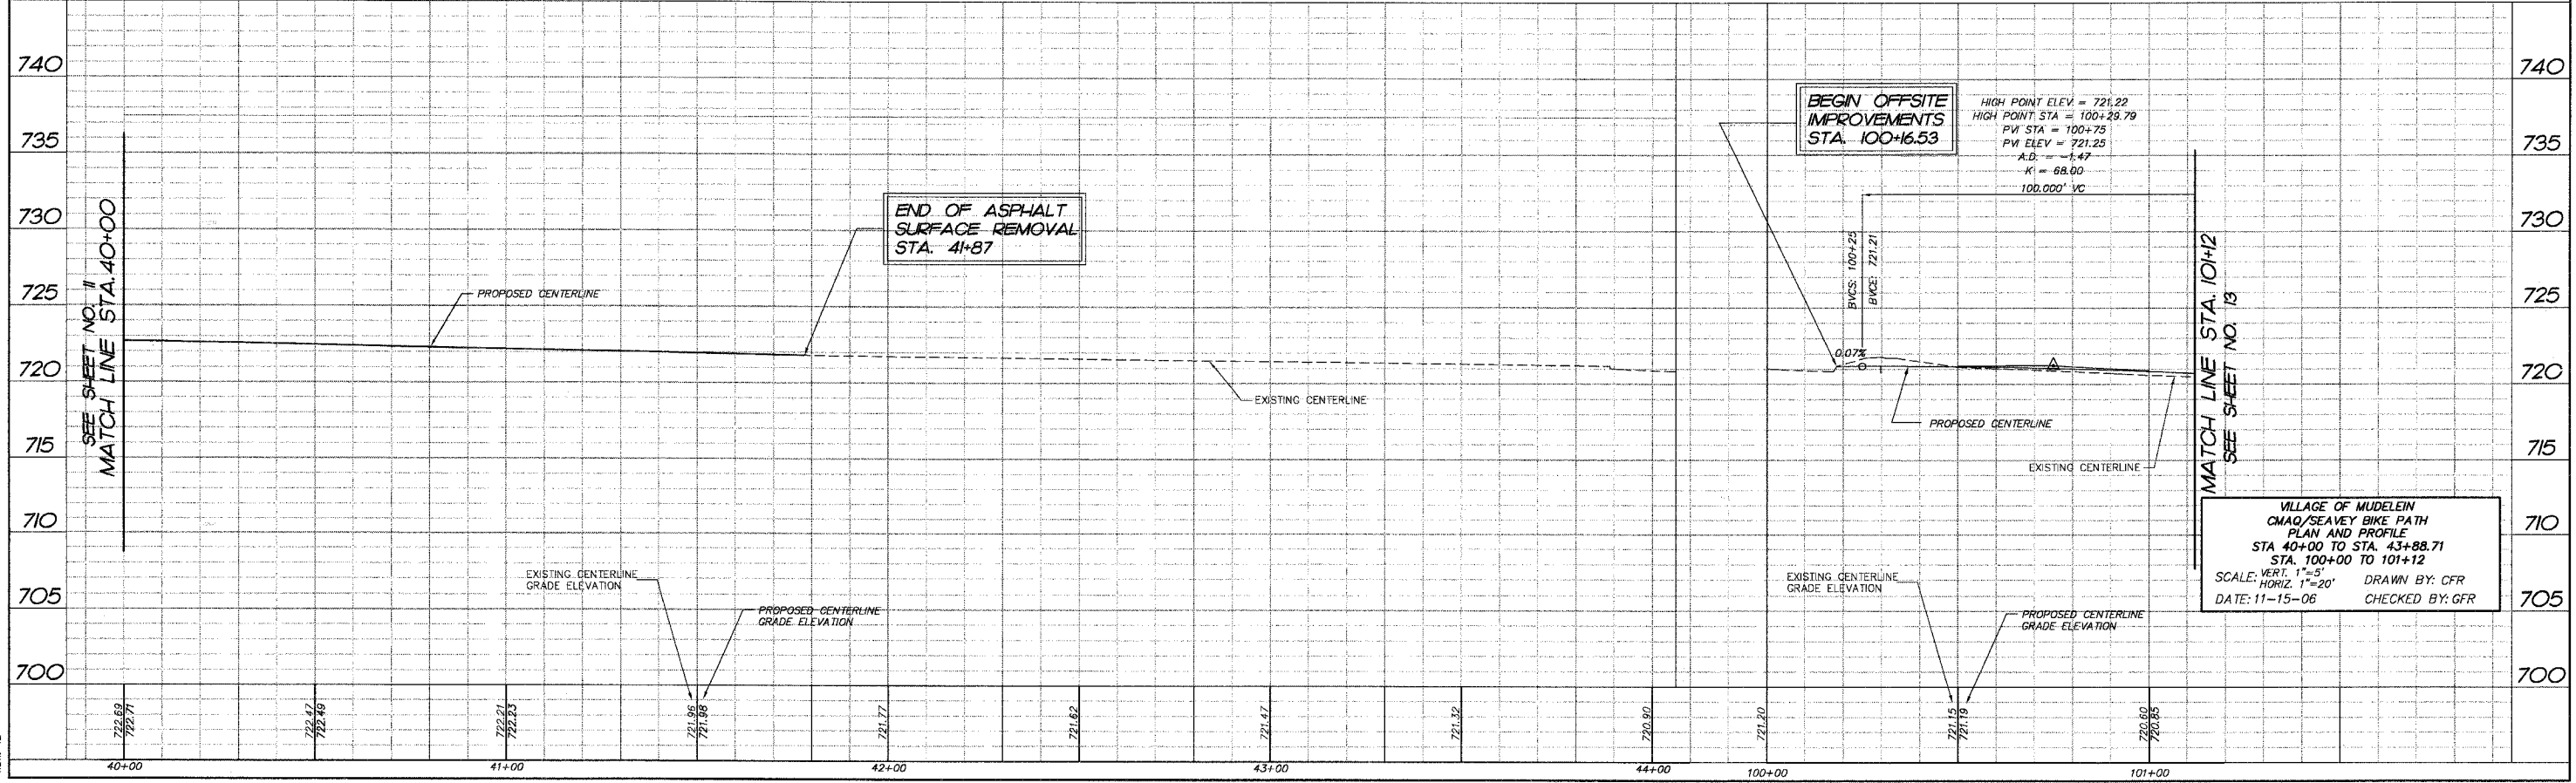

COMP. FILE: 050460-6026.dwg
PLOT FILE:
VIEW: 12

VILLAGE OF MUDELEIN
CMAQ/SEANEY BIKE PATH
PLAN AND PROFILE
STA. 40+00 TO STA. 43+88.71
STA. 100+00 TO 101+12
SCALE: VERT. 1"=5'
HORIZ. 1"=20'
DATE: 11-15-06
DRAWN BY: CFR
CHECKED BY: GFR