


F.A.P. RTE.	SECTION	COUNTY	TOTAL SHEETS	SHEET NO.
04-00075-00-BT	LAKE	LAKE	42	13
STA. 101+12 TO STA. 106+12				
FED. ROAD DIST. NO. 1 ILLINOIS HIGHWAY PROJECT				
CONTRACT NO. 83890				

CURVE TABLE						
C 1	16.68'	105.00'	16.66'	S08°21'02"W	102+55.95	102+72.63
C 2	16.68'	105.00'	16.66'	N08°21'02"E	102+85.29	103+01.97
C 3	16.68'	105.00'	16.66'	N00°45'06"W	103+13.99	103+30.67
C 4	16.68'	105.00'	16.66'	S20°45'06"E	103+43.33	103+60.01




**LEGEND:**

DENOTES PROPOSED BIKE PATH (SEE TYPICAL SECTIONS)

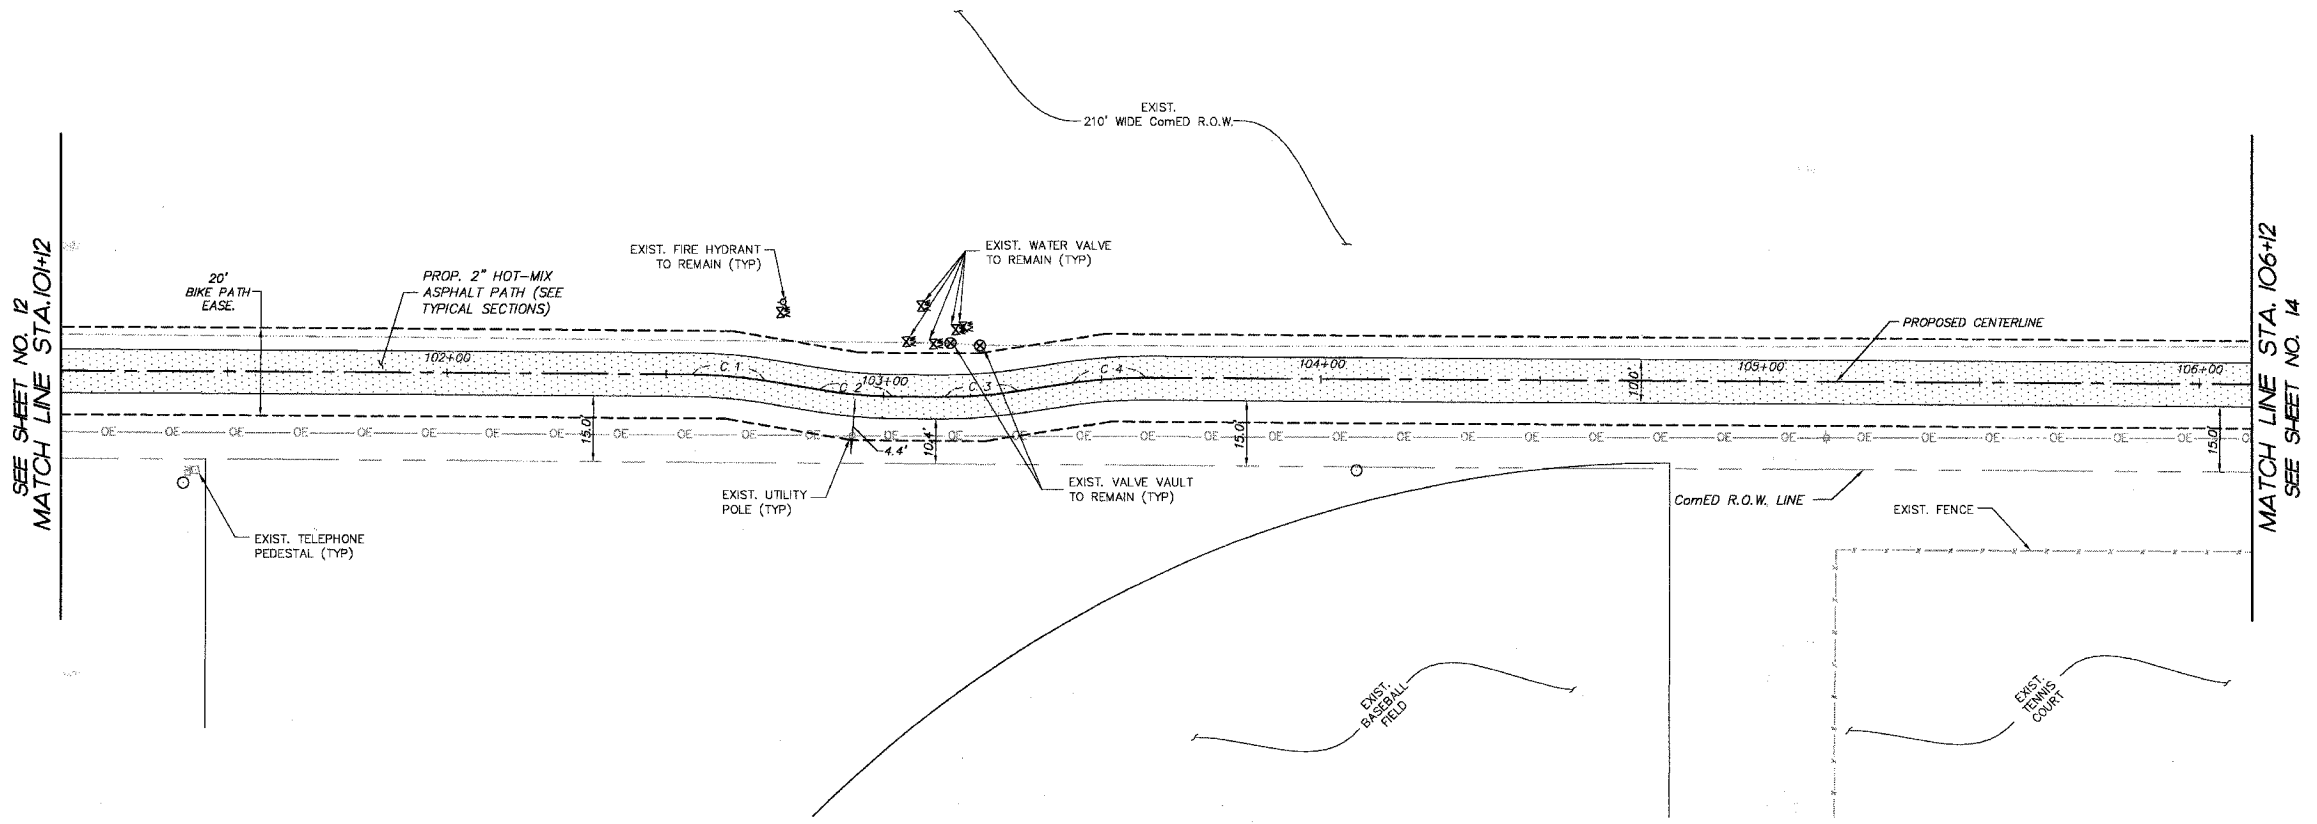

NO.	AREAS CHECKED	NOTE BOOK TEMPLATE	BY	DATE

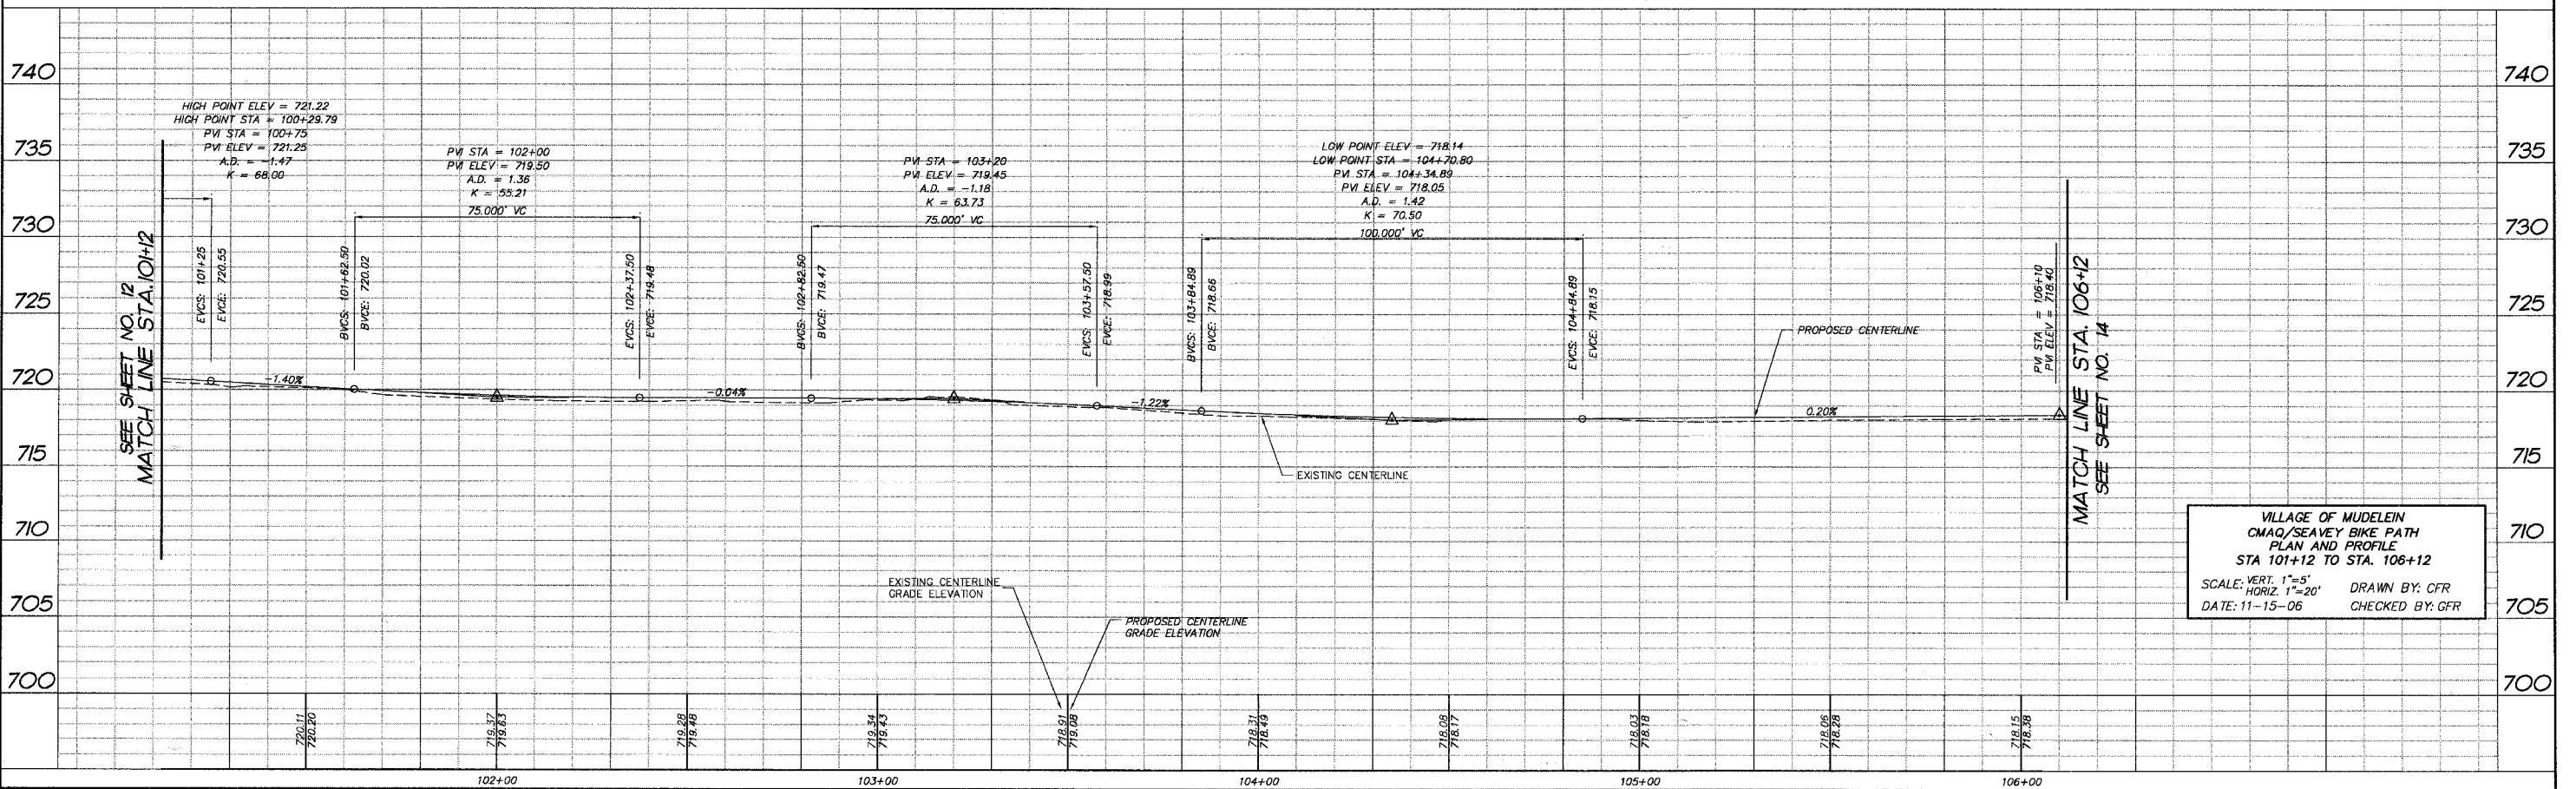

VILLAGE OF MUDELEIN  
CMAQ/SEAVEY BIKE PATH  
PLAN AND PROFILE  
STA 101+12 TO STA. 106+12

SCALE: VERT. 1"=5'  
HORIZ. 1"=20'

DATE: 11-15-06

DRAWN BY: CFR  
CHECKED BY: GFR

COMP. FILE: 030460-602a.dwg  
DATE: 11-15-06  
USER: JLS