



F.A.P. RTE.	SECTION	COUNTY	TOTAL SHEETS	SHEET NO.
	04-00075-00-BT	KANE	42	15
STA. 111+12		TO STA. 115+93.78		
FED. ROAD DIST. NO. 1		ILLINOIS	HIGHWAY PROJECT	
CONTRACT NO. 83890				

FINAL SURVEY NO.	BY	DATE
SURVEY PLOTTED		
NOTE BOOK NO.		
TEMPLATE AREAS CHECKED		
AREAS CHECKED		

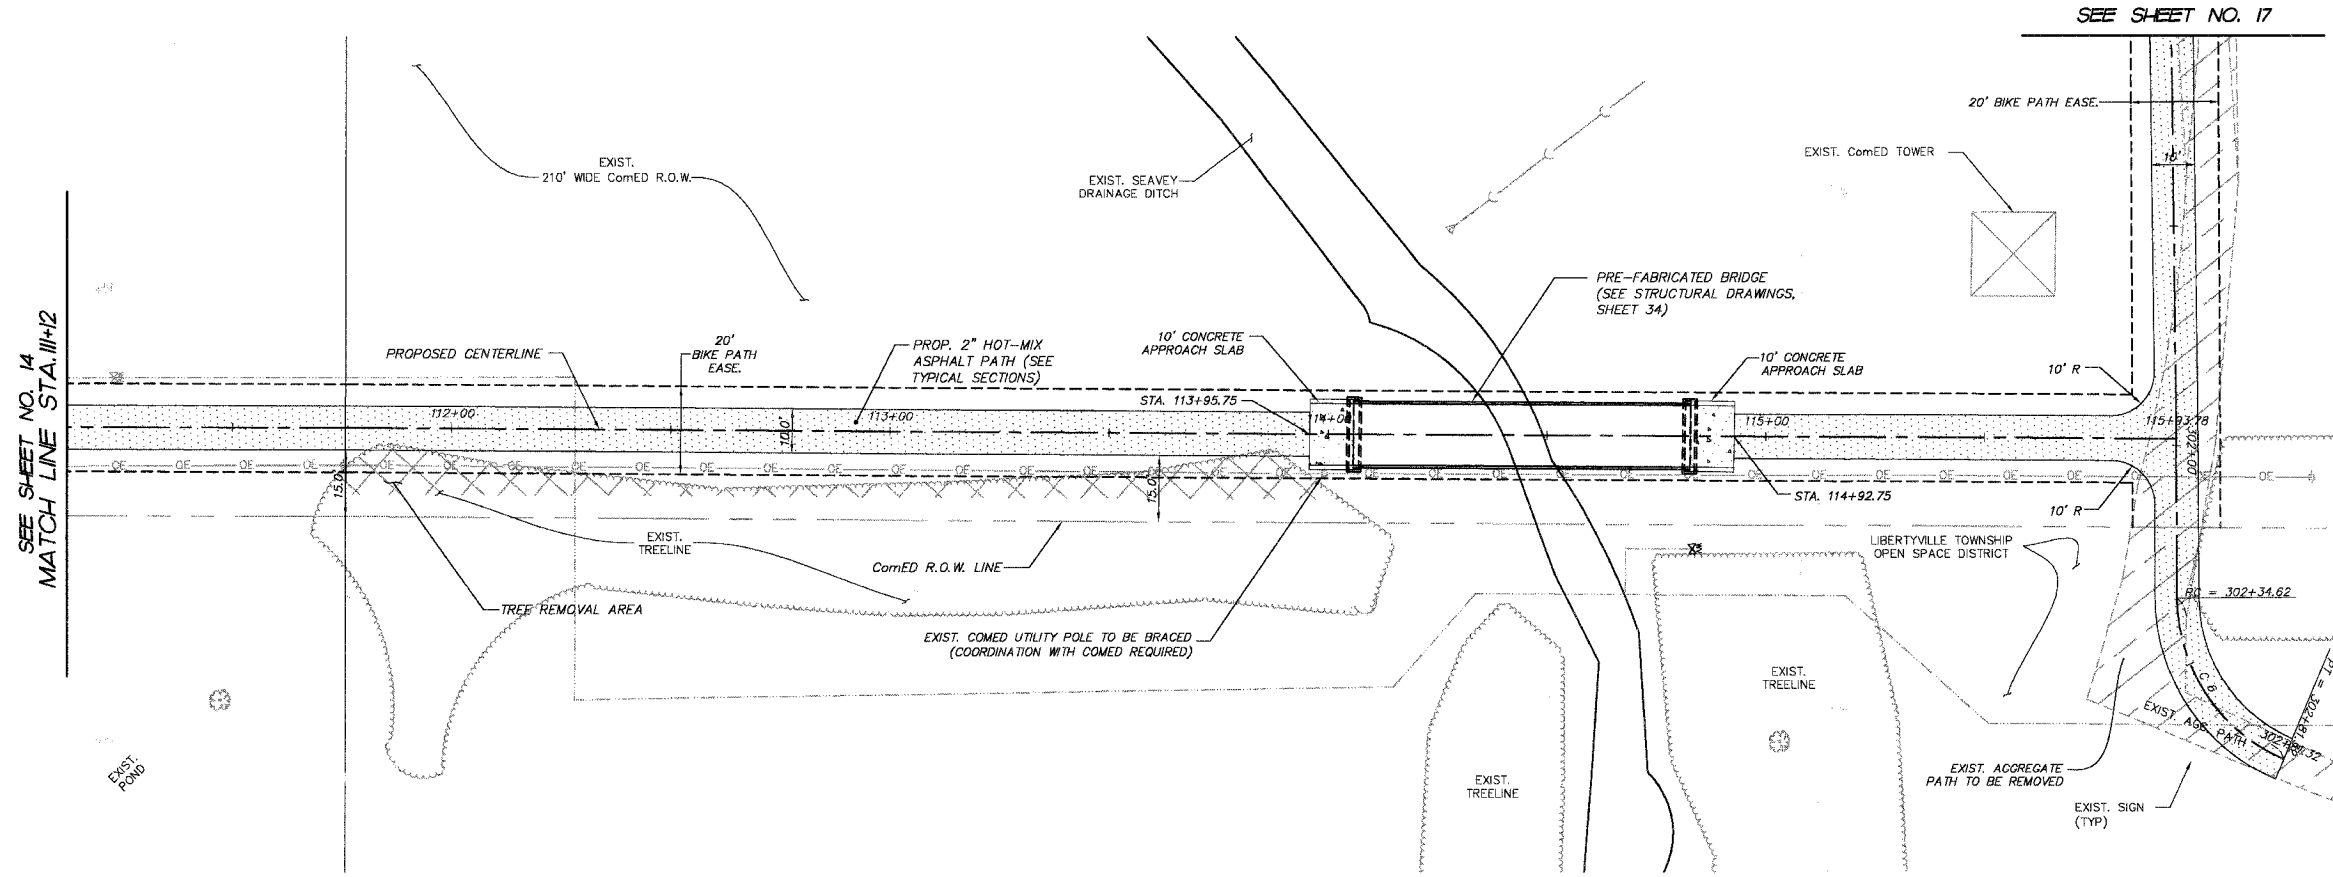

**LEGEND:**

- DENOTES PROPOSED BIKE PATH (SEE TYPICAL SECTIONS)
- DENOTES EXIST. AGGREGATE PATH TO BE REMOVED (PAID FOR AS REMOVAL AND DISPOSAL OF UNSUITABLE MATERIAL)
- DENOTES TREE REMOVAL AREA (ACRE)

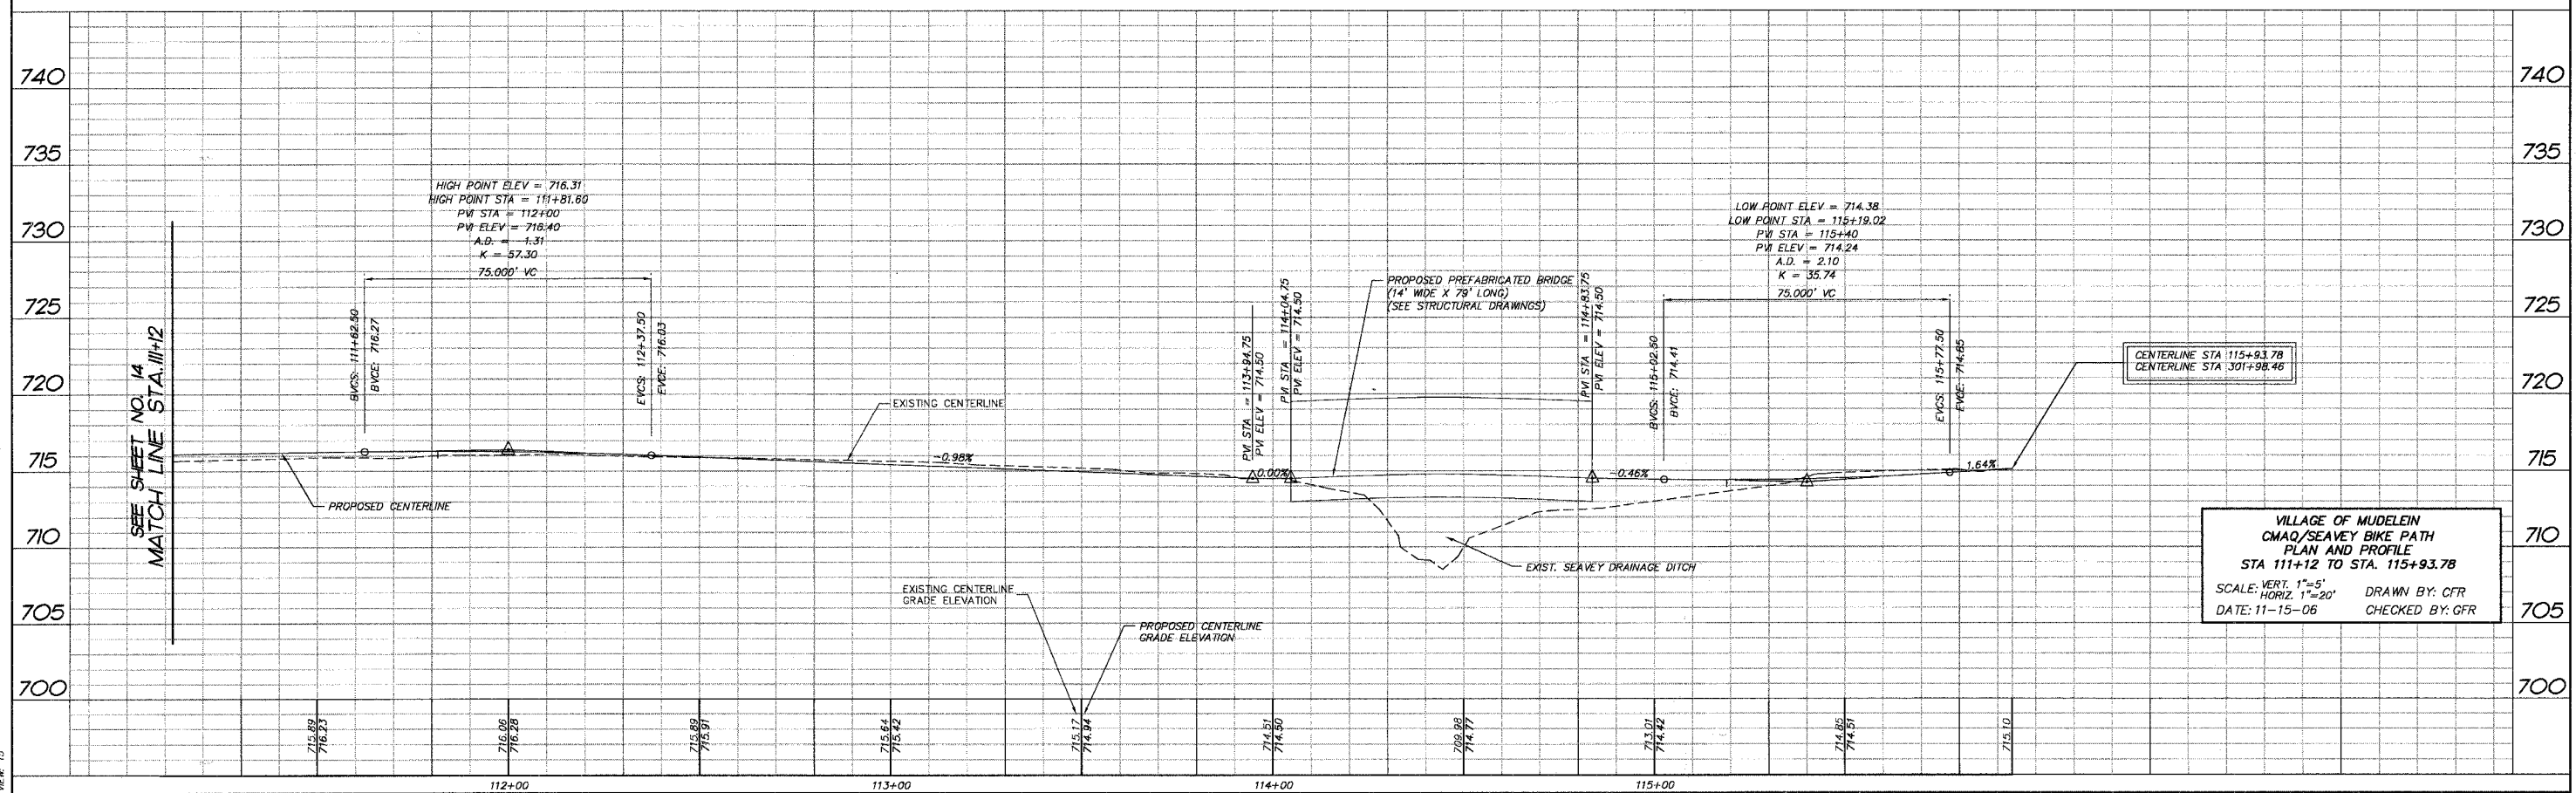

VILLAGE OF MUDELEIN  
CMAQ/SEAVEY BIKE PATH  
PLAN AND PROFILE  
STA 111+12 TO STA. 115+93.78  
SCALE: VERT. 1"=5'  
HORIZ. 1"=20'  
DATE: 11-15-06  
DRAWN BY: CFR  
CHECKED BY: GFR

COMP. FILE: 030460-602b.dwg  
DATE: 11-15-06  
SCALE: 1"=20'