



F.A.U. RITE.	SECTION	COUNTY	TOTAL SHEETS	SHEET NO.
0285	01-00052-00-PP	WILL	71	21
STA.		TO STA.		
FED. ROAD DIST. NO. 1		ILLINOIS	FED. AID PROJECT	

CONTRACT NO. 83956

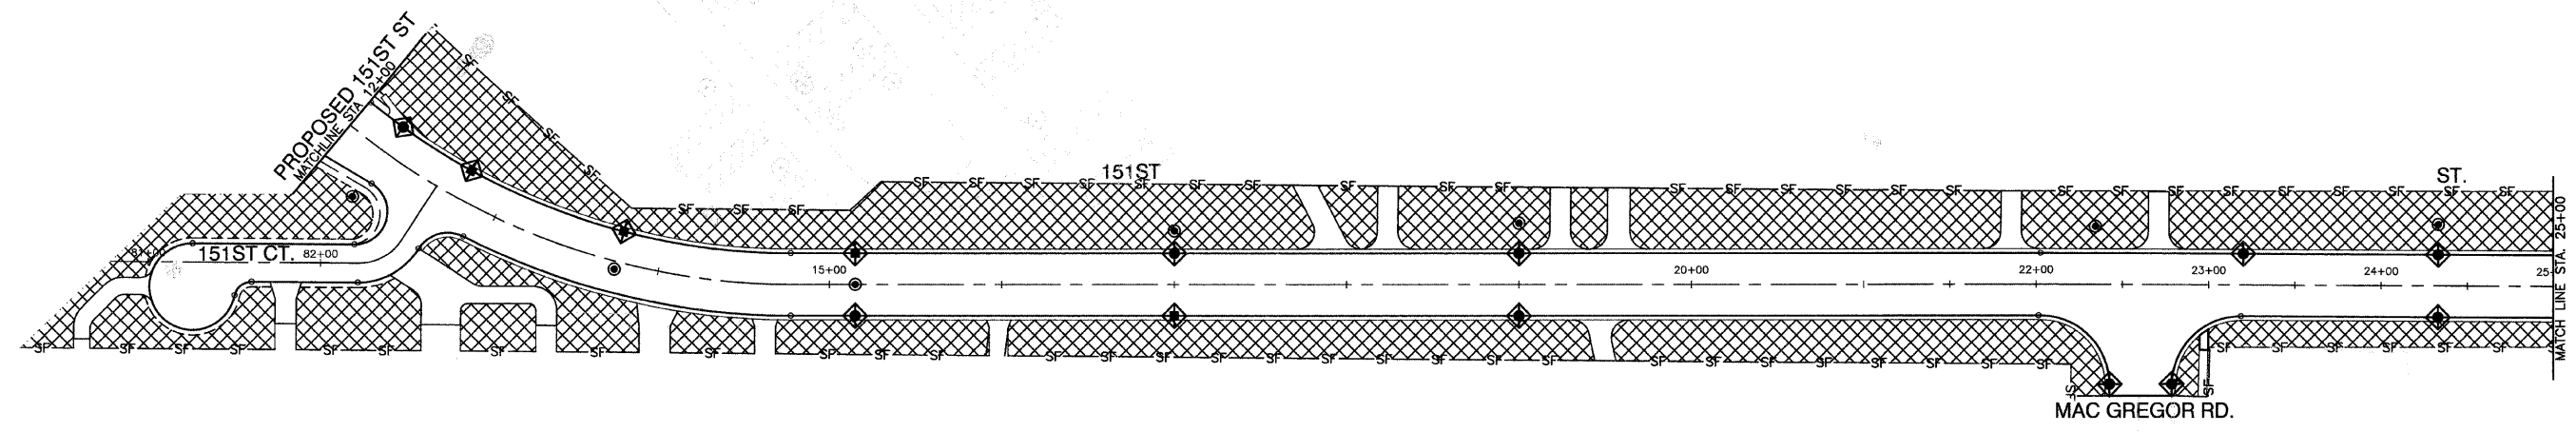


BUNRATTY DR.

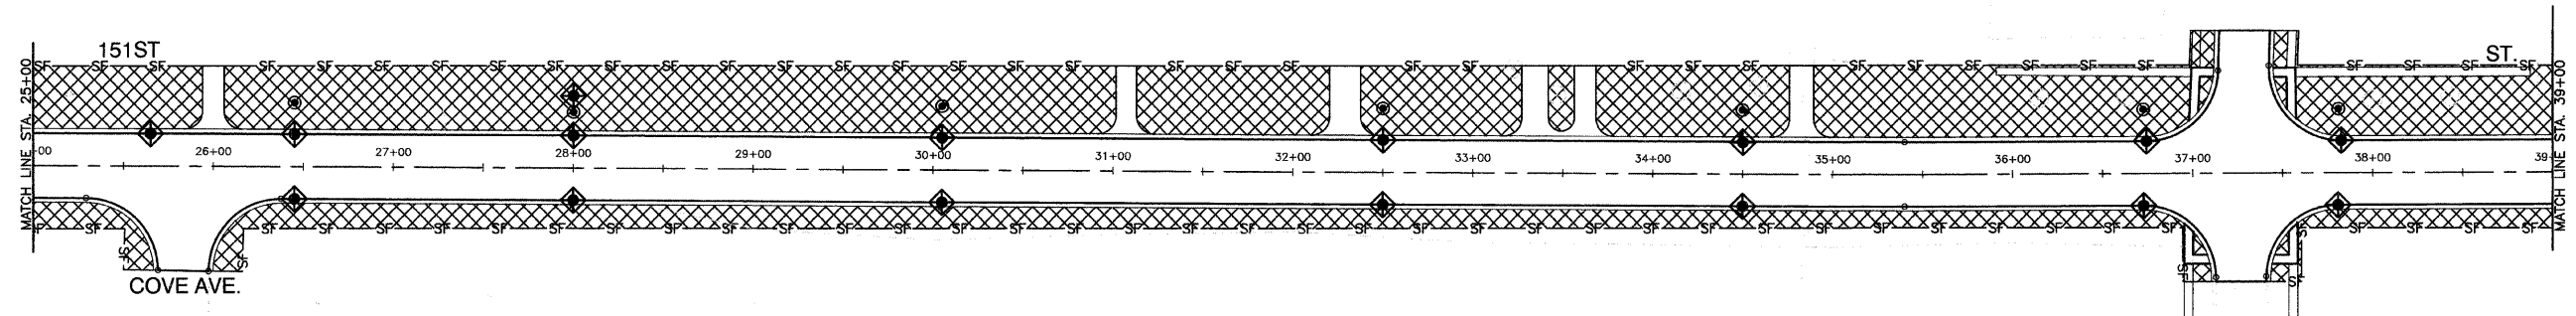

BIANCO VILLA DR

PRESERVE DR

FARRELL RD

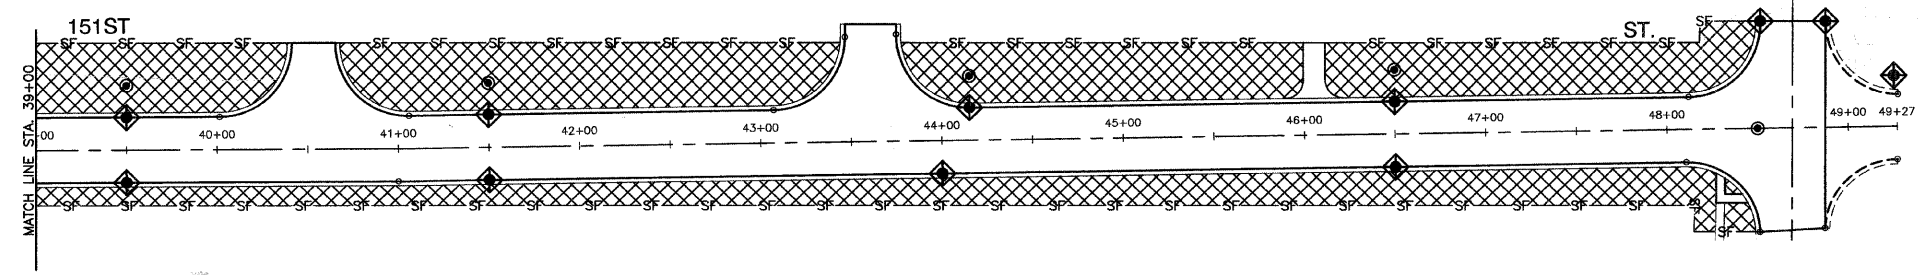

LANDSCAPING LEGEND

- TOPSOIL FURNISH AND PLACE, 4" SEEDING, CLASS 2A WITH EROSION CONTROL BLANKET
- NITROGEN FERTILIZER NUTRIENT
- PHOSPHORUS FERTILIZER NUTRIENT
- POTASSIUM FERTILIZER NUTRIENT
- TOPSOIL FURNISH AND PLACE, 4" SODDING, SALT TOLERANT
- NITROGEN FERTILIZER NUTRIENT
- PHOSPHORUS FERTILIZER NUTRIENT
- POTASSIUM FERTILIZER NUTRIENT
- SEDIMENT CONTROL, SILT FENCE
- INLET FILTERS
- TEMPORARY DITCH CHECKS

REVISIONS	
NAME	DATE

ILLINOIS DEPARTMENT OF TRANSPORTATION

**151ST STREET IMPROVEMENT
EROSION CONTROL PLAN & LANDSCAPING
151ST STREET**

SCALE: VERT. N/A
HORIZ. 1"=50'
DATE: 11-21-07
DRAWN BY: RG
CHECKED BY: JMN