


ROUTE	SECTION	CITY	TOTAL SHEETS	SHEET NO.
HOLLY ROAD	05-00076-00-PV	OLNEY	14	9
CONTRACT NO. 95541		ILLINOIS		

STONE DUMPED RIPRAP, CLASS A3	TON	INLET AND PIPE PROTECTION	EACH
LT. STA. 5+05	15	LT. STA. 5+00 TO 17+93	5
LT. STA. 8+37	6	RT. STA. 5+00 TO 17+93	15
LT. STA. 17+00	10		
	TOTAL 31 TON		TOTAL 20 EACH

TEMPORARY EROSION CONTROL SEEDING	POUND	TEMPORARY DITCH CHECKS	EACH
STA. 5+00 TO 17+93	400	RT. STA. 5+00 TO 17+93	4

TEMPORARY EROSION CONTROL SEEDING SHALL BE USED AS DIRECTED BY THE ENGINEER THROUGHOUT THE LIFE OF THIS PROJECT

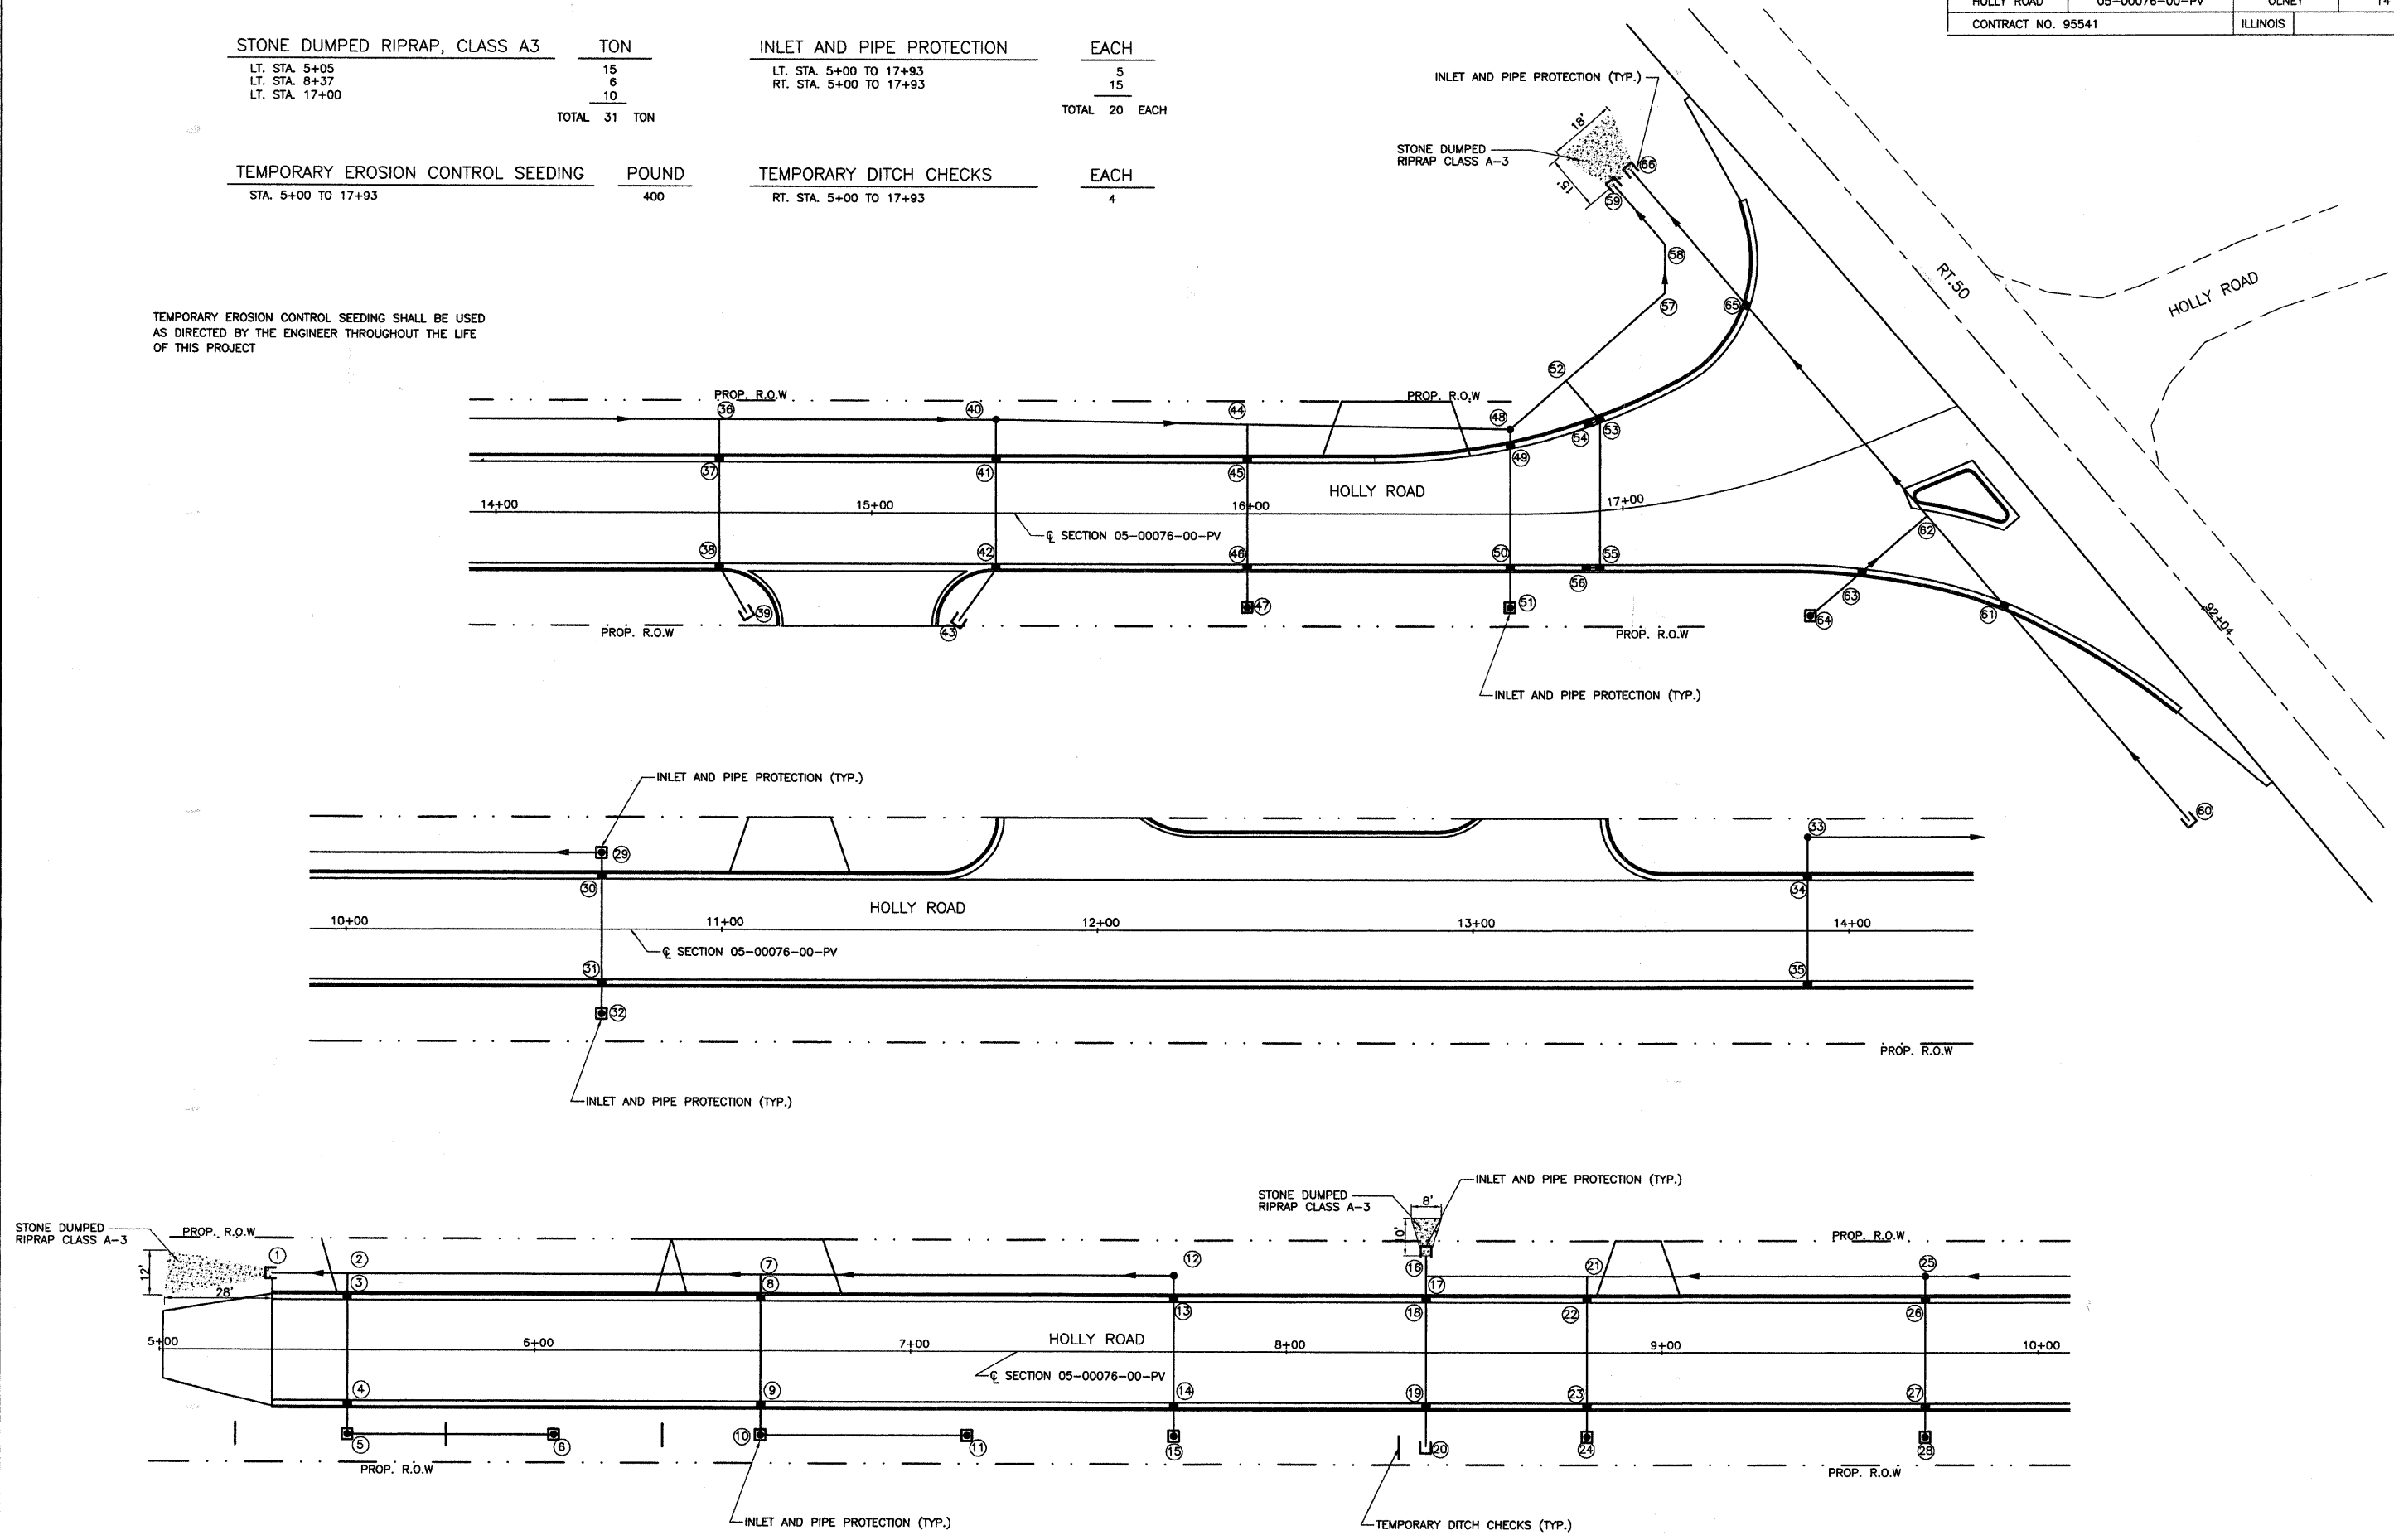

EROSION CONTROL DETAILS