

FA-RTE.	SECTION	COUNTY	TOTAL SHEETS	SHEET NO.
	03-00026-00-PK	MADISON	51	33
	06-00026-01-MS	97331		

FEDERAL AIA PROJECT
KEYED NOTES:

- 1 2"W UP
- 2 4"W UP
- 3 1 1/2"V UP
- 4 2"V UP
- 5 3"UP TO, FD-1
- 6 4"UP TO, FD-2
- 7 4"UP TO, FD-3
- 8 2 1/2" CW UP, SEE SHEET P3-02 FOR CONTINUATION.
- 9 3"UP TO, MB-1
- 10 3"UP TO, WCQ

211 N. Broadway
Suite 1900
St. Louis, MO
63102
(314) 241-8188
FAX (314) 241-0125

KAI

LEWIS AND CLARK MEMORIAL TOWER
VILLAGE OF HARTFORD, ILLINOIS
HARTFORD, ILLINOIS 62049

SHEET TITLE:
**BELOW FLOOR PLAN-
PLUMBING**

REV. NO.	REMARKS	DATE


KENNEDY PROJECT NO
KAI# 10-02048

ISSUE DATE
12-JULY-05

SHEET NO

P3-01

©2005 KENNEDY ASSOCIATES INCORPORATED

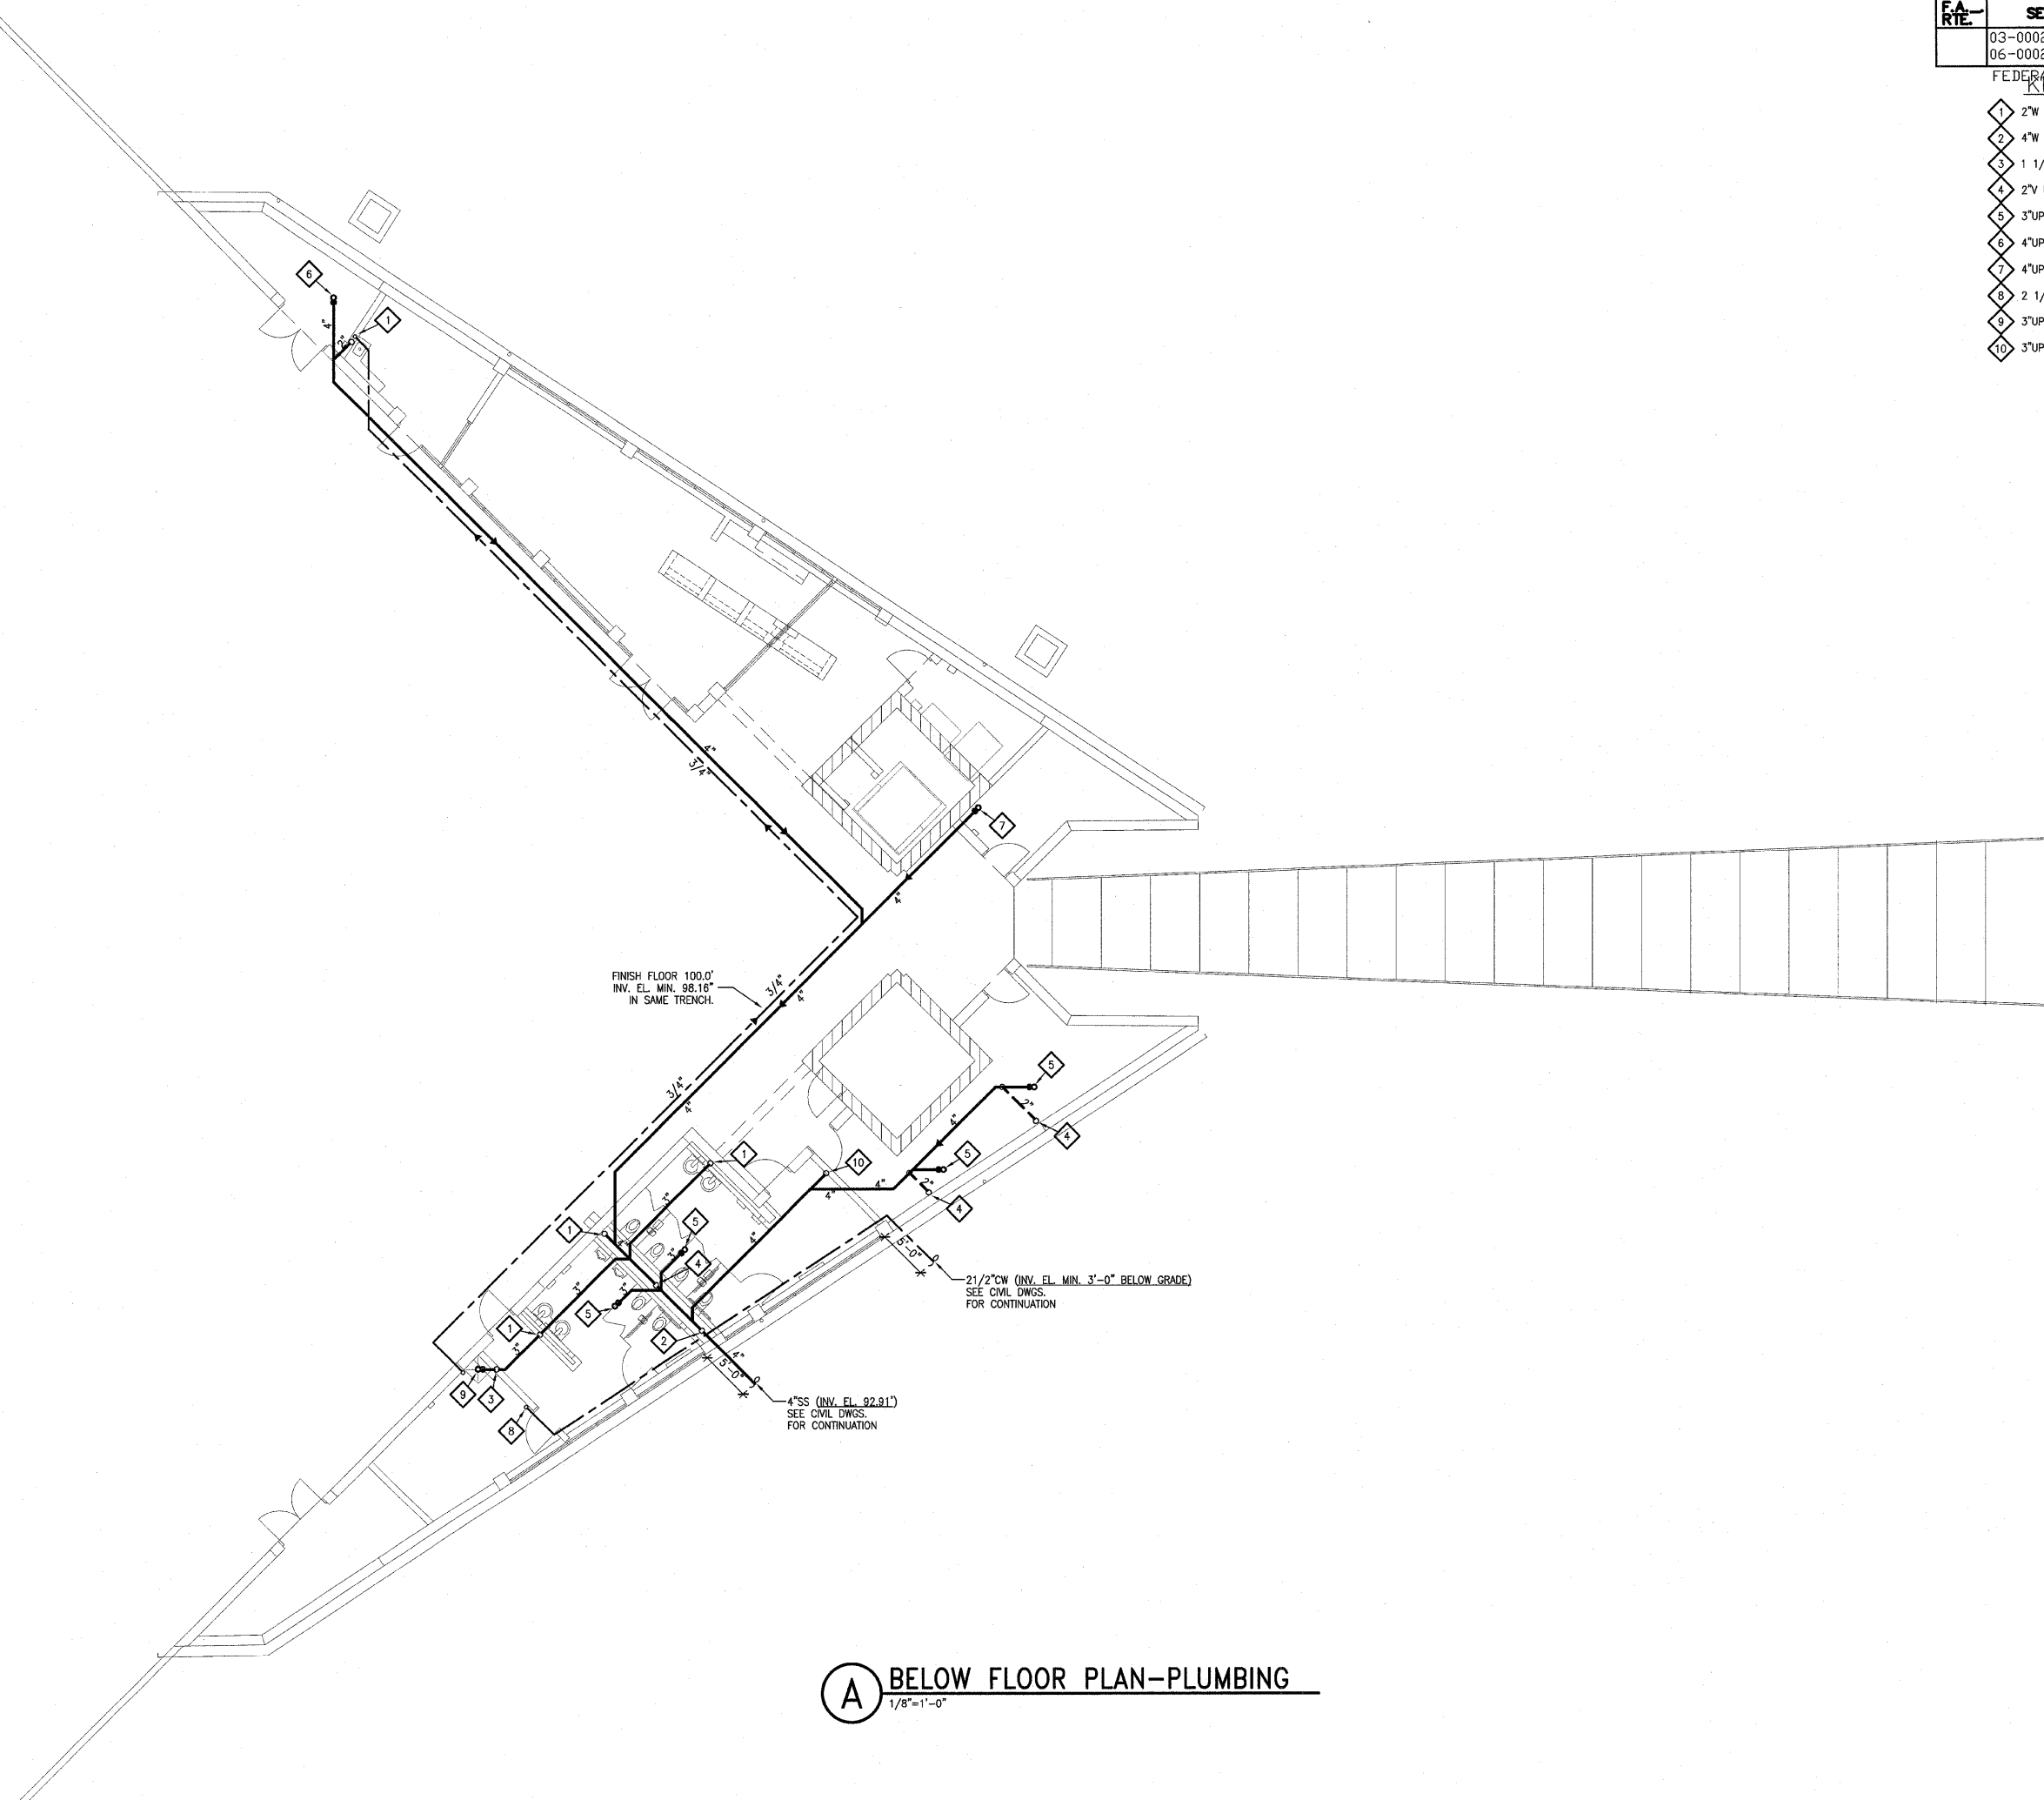

A **BELOW FLOOR PLAN-PLUMBING**
1/8"=1'-0"