





F.A.S. RTE.	SECTION	COUNTY	TOTAL SHEETS	SHEET NO.
2905	113B-1	WILLIAMSON	87	13
FED. ROAD DIST. NO.		ILLINOIS, FED. AID PROJECT		
CONTRACT NO. 98777				

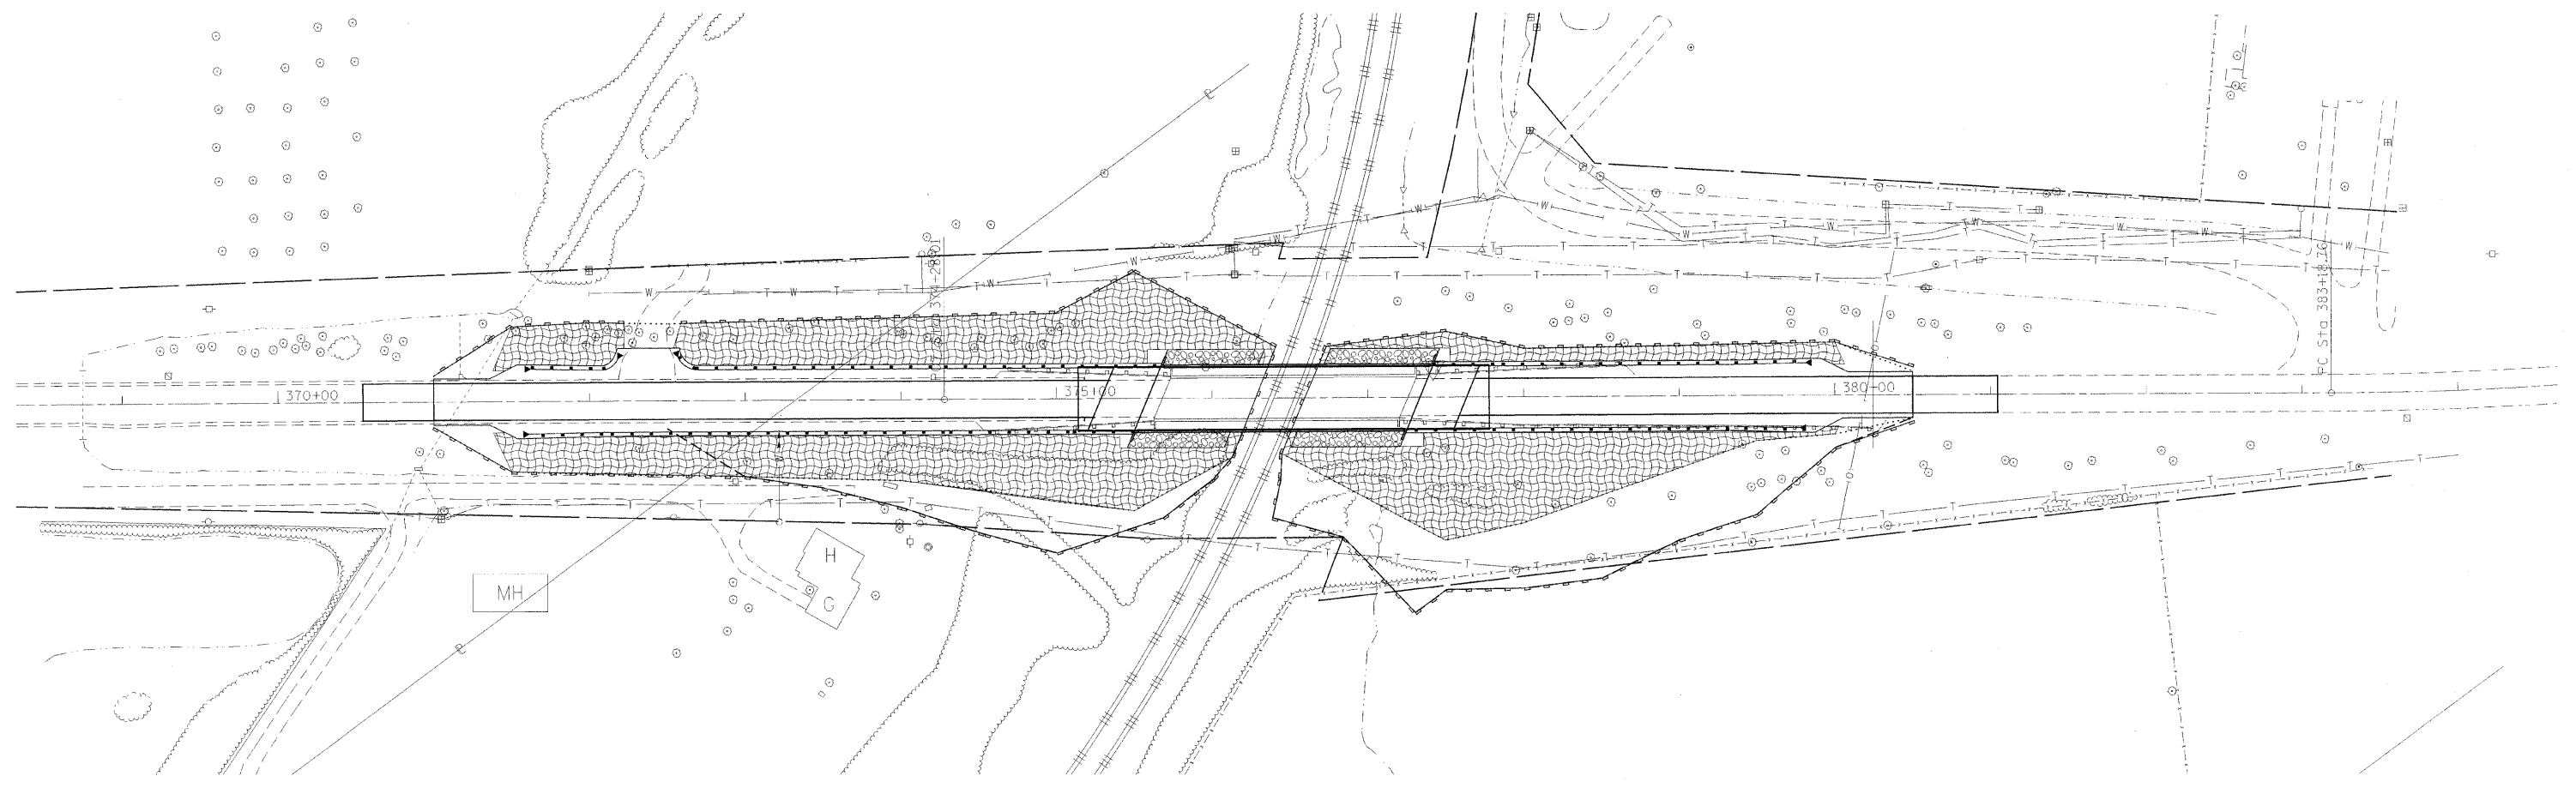

-  PERIMETER EROSION BARRIER
-  STONE RIPRAP, CLASS A3
-  EROSION CONTROL BLANKET

DATE-TIME