


F.A.S. RILEY	SECTION	COUNTY	TOTAL SHEETS	SHEET NO.
2905	113B-1	WILLIAMSON	87	14
FED. ROAD DIST. NO.		ILLINOIS	FED. AID PROJECT	
CONTRACT NO. 98777				





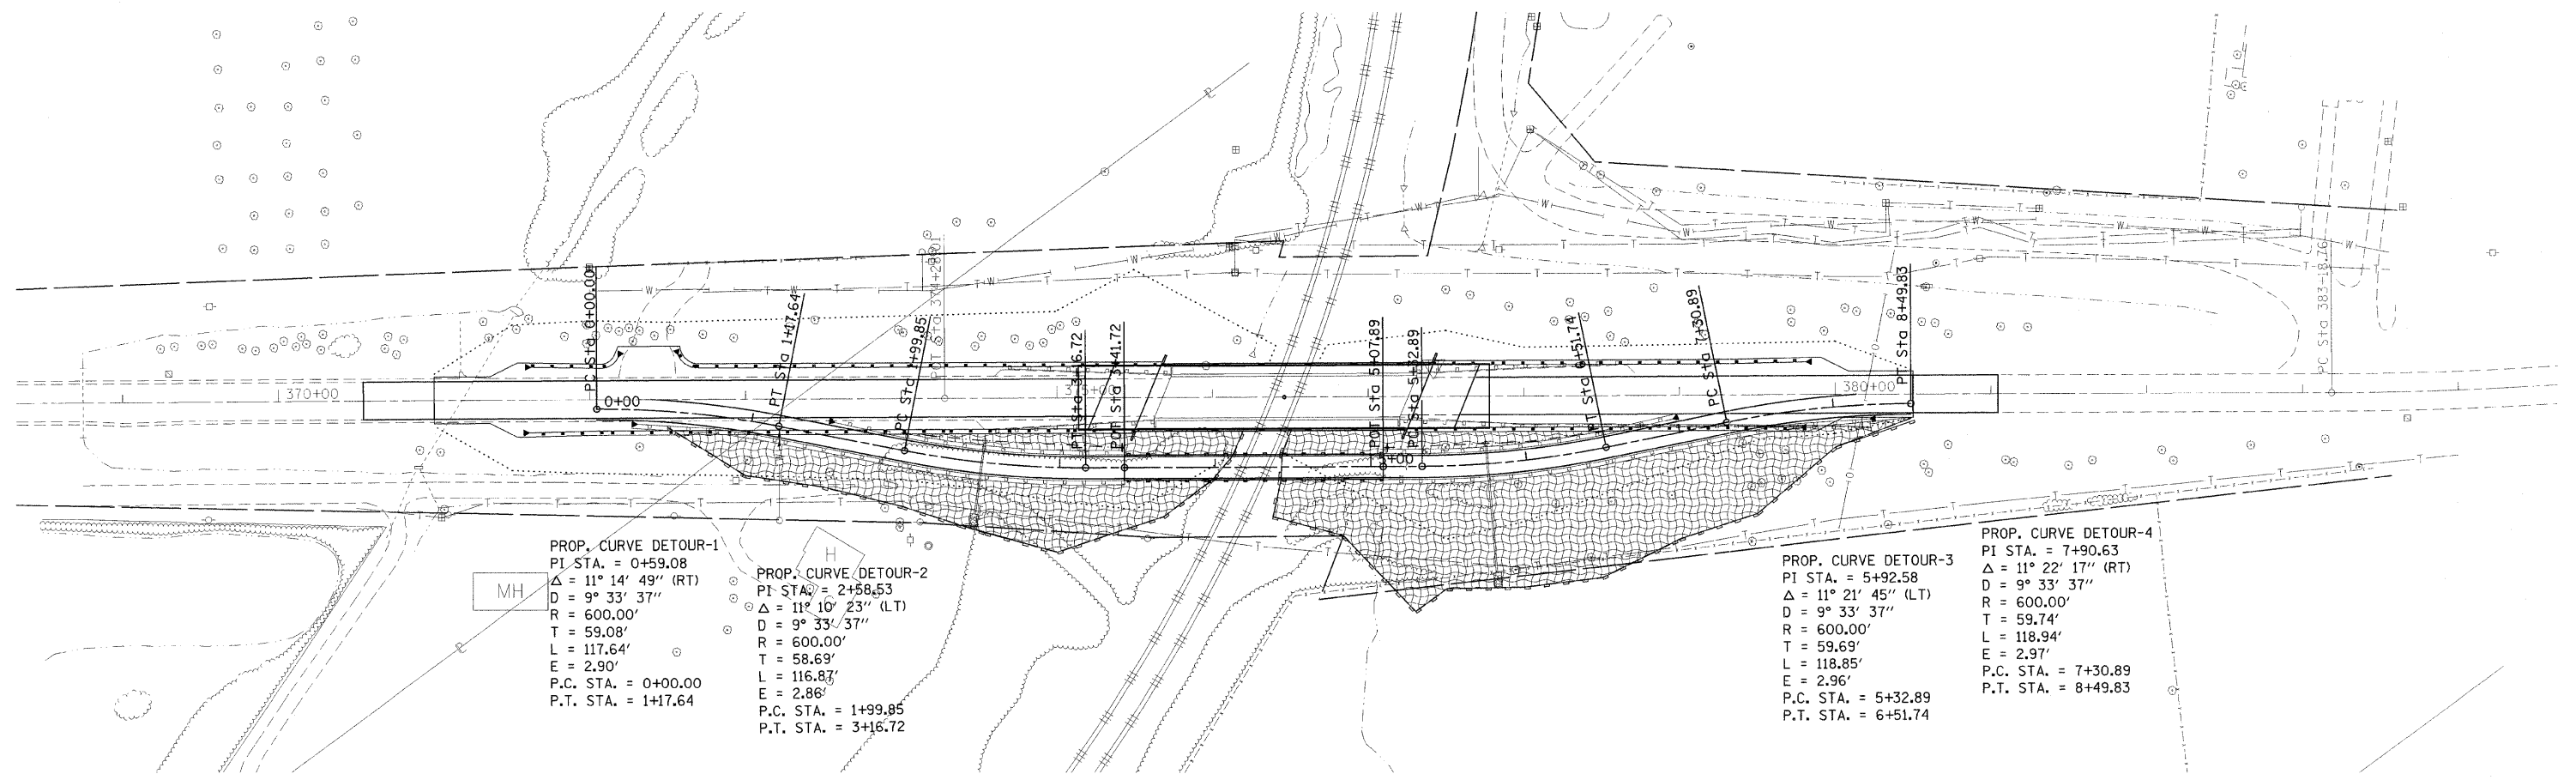

PROP. CURVE DETOUR-1  
 PI STA. = 0+59.08  
 $\Delta = 11^\circ 14' 49''$  (RT)  
 $D = 9^\circ 33' 37''$   
 $R = 600.00'$   
 $T = 59.08'$   
 $L = 117.64'$   
 $E = 2.90'$   
 P.C. STA. = 0+00.00  
 P.T. STA. = 1+17.64

PROP. CURVE DETOUR-2  
 PI STA. = 2+58.53  
 $\Delta = 11^\circ 10' 23''$  (LT)  
 $D = 9^\circ 33' 37''$   
 $R = 600.00'$   
 $T = 58.69'$   
 $L = 116.87'$   
 $E = 2.86'$   
 P.C. STA. = 1+99.85  
 P.T. STA. = 3+16.72

PROP. CURVE DETOUR-3  
 PI STA. = 5+92.58  
 $\Delta = 11^\circ 21' 45''$  (LT)  
 $D = 9^\circ 33' 37''$   
 $R = 600.00'$   
 $T = 59.69'$   
 $L = 118.85'$   
 $E = 2.96'$   
 P.C. STA. = 5+32.89  
 P.T. STA. = 6+51.74

PROP. CURVE DETOUR-4  
 PI STA. = 7+90.63  
 $\Delta = 11^\circ 22' 17''$  (RT)  
 $D = 9^\circ 33' 37''$   
 $R = 600.00'$   
 $T = 59.74'$   
 $L = 118.94'$   
 $E = 2.97'$   
 P.C. STA. = 7+30.89  
 P.T. STA. = 8+49.83

-  PERIMETER EROSION BARRIER
-  STONE RIPRAP, CLASS A3
-  EROSION CONTROL BLANKET
-  TEMPORARY DITCH CHECK

DATE-TIME

**TEMPORARY RUNAROUND - EROSION CONTROL**