


F.A.P. RTE.	SECTION	COUNTY	TOTAL SHEETS	SHEET NO.
726	113B-2	WILLIAMSON	87	56
FED. ROAD DIST. NO.		ILLINOIS	FED. AID PROJECT	

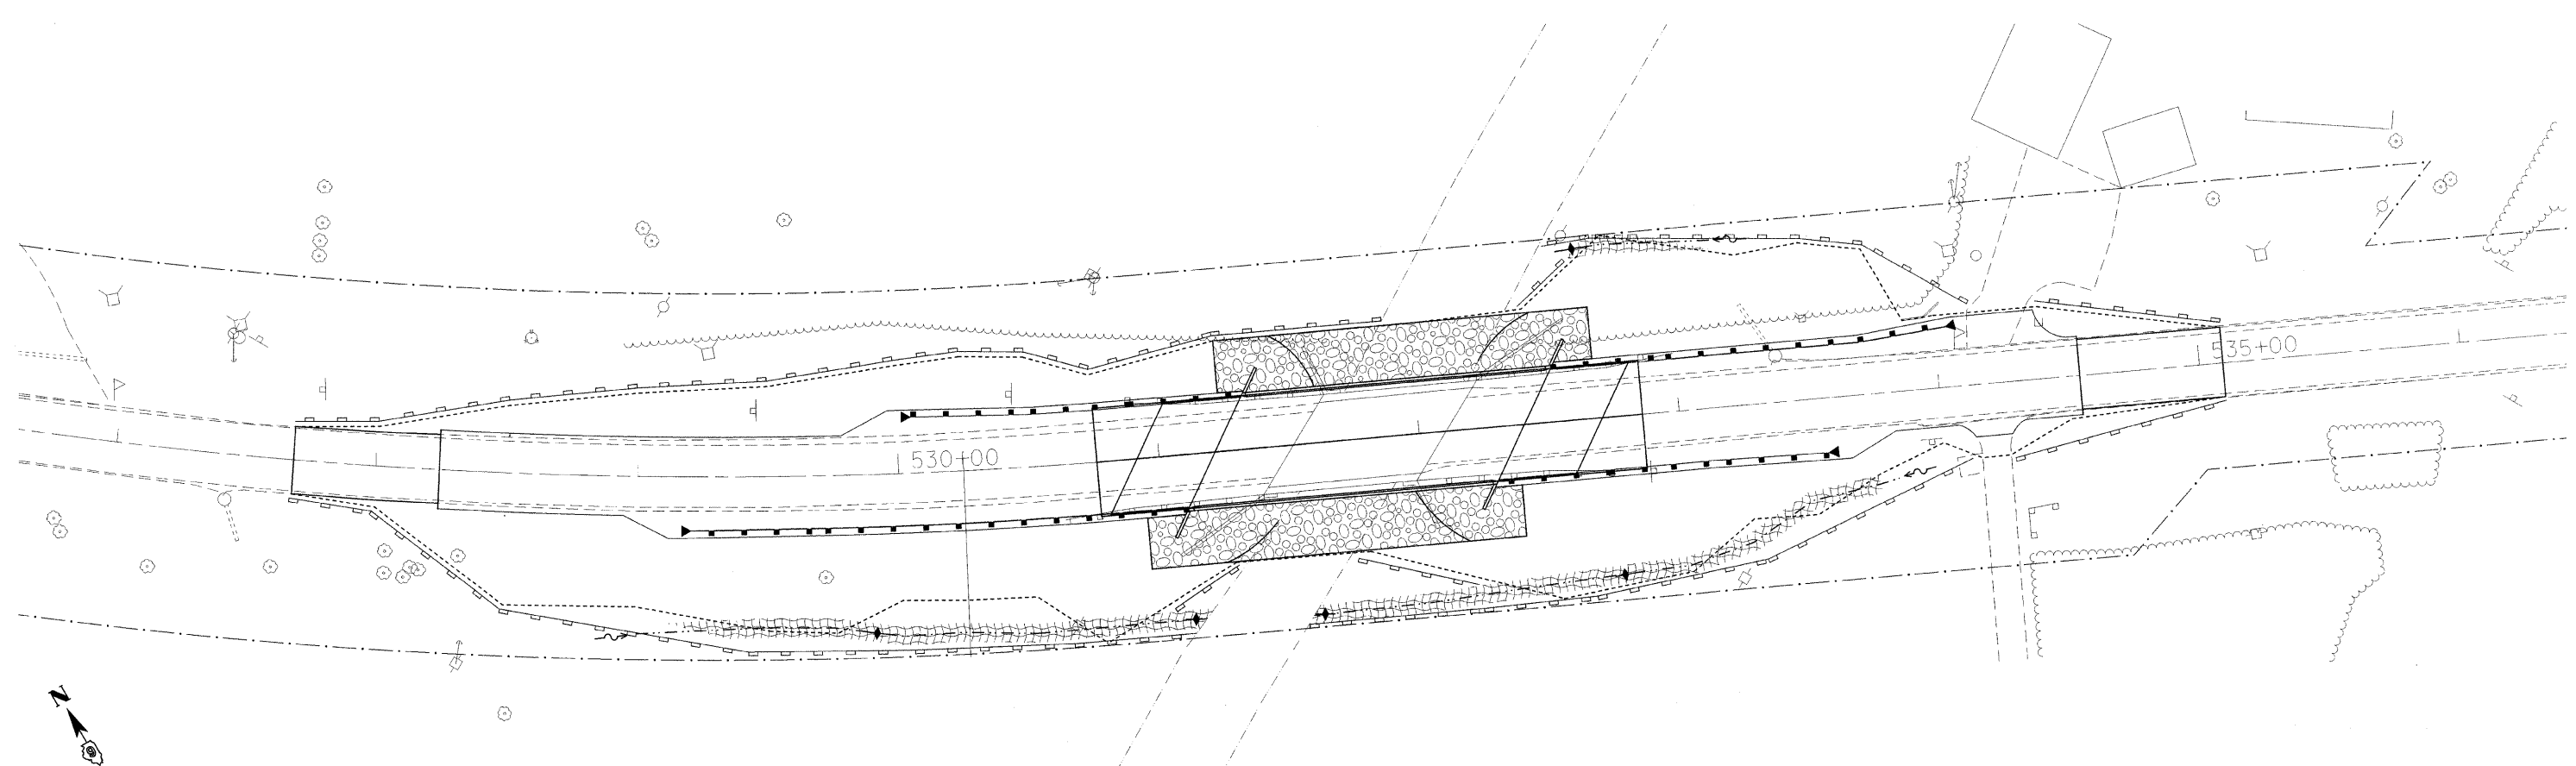

- ✦ TEMPORARY DITCH CHECK
- PERIMETER EROSION BARRIER
- ▨ RIPRAP, CLASS A5
- ▩ EROSION CONTROL BLANKET

**EROSION CONTROL -  
IL 37 OVER LITTLE SALINE CREEK**