


163RD STREET


STRUCTURE SCHEDULE												
STR. NO.	STA.	OFFSET	STRUCTURE	OTHER	COVER	TEMP. RIM ELEV. CONTRACT 60W07	TEMP. RIM ELEV. CONTRACT 60F05	FINAL RIM ELEV. CONTRACT 60F05	00 N	00 E	00 S	00 W
959	135+68.0	2.2' RT	MH TA 4	0	T1F CL	719.37	718.51	718.88	709.74(N) 18"	712.80(E) 12"	709.74(S) 24"	712.69(W) 12"
960	136+92.0	2.1' LT	MH TA 4	0	T1F CL	720.96	720.44	720.74	712.69(N) 15"	715.20(E) 12"	712.38(S) 18"	714.67(W) 12"
961	138+07.0	8.5' LT	MH TA 4	0	T1F CL	721.91	722.26	722.47	714.56(N) 15"	715.86(E) 12"	714.46(S) 15"	716.39(W) 12"
962	139+15.0	8.5' LT	MH TA 4	0	T1F CL	722.60	723.85	724.07	716.23(N) 15"	716.66(E) 12"	716.23(S) 15"	718.06(W) 12"

PIPE SCHEDULE							
PIPE NO.	STR. NO. FROM	STR. NO. TO	DESCRIPTION	IN DIA.	FT LEN	SLOPE	CU YD TBF
960	960	959	SS, CL A, TY 2	18	120.1	2.20%	156.4
961	961	960	SS, CL A, TY 2	15	111.2	1.60%	117.2
962	962	961	SS, CL A, TY 2	15	104	1.60%	91.8

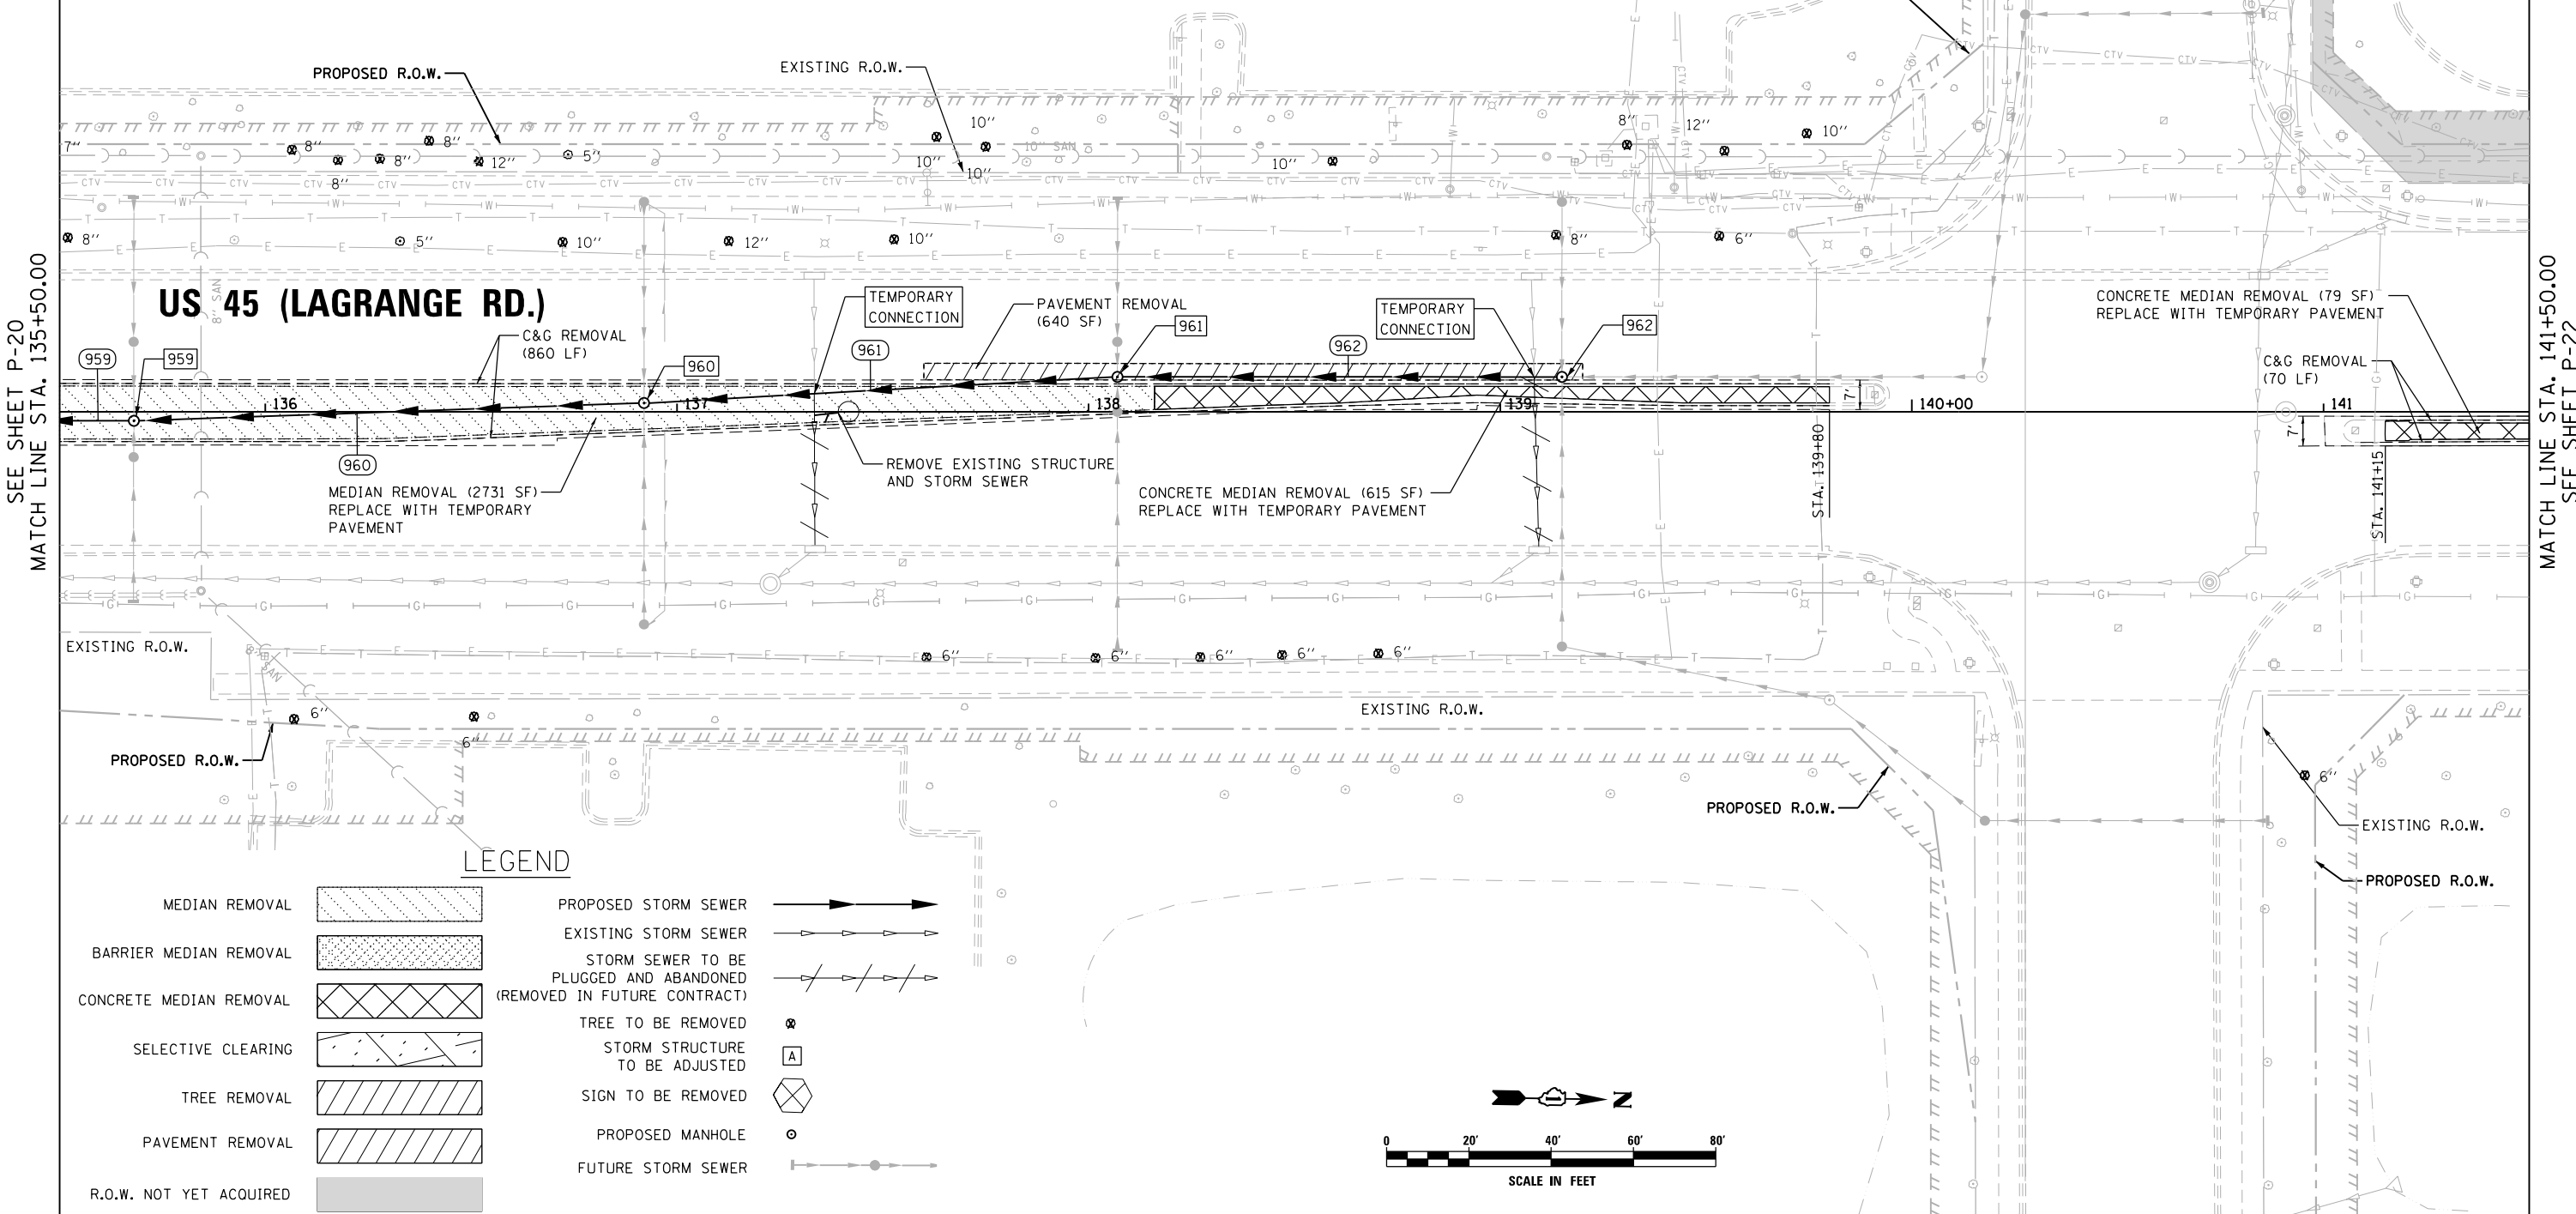

LEGEND

MEDIAN REMOVAL		PROPOSED STORM SEWER	
BARRIER MEDIAN REMOVAL		EXISTING STORM SEWER	
CONCRETE MEDIAN REMOVAL		STORM SEWER TO BE PLUGGED AND ABANDONED (REMOVED IN FUTURE CONTRACT)	
SELECTIVE CLEARING		TREE TO BE REMOVED	
TREE REMOVAL		STORM STRUCTURE TO BE ADJUSTED	
PAVEMENT REMOVAL		SIGN TO BE REMOVED	
R.O.W. NOT YET ACQUIRED		PROPOSED MANHOLE	
		FUTURE STORM SEWER	

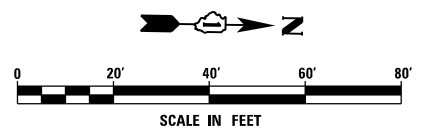

SEE SHEET P-20
MATCH LINE STA. 135+50.00

MATCH LINE STA. 141+50.00
SEE SHEET P-22

URS
100 S. WACKER DR.
SUITE 600
CHICAGO, IL 60606
TEL (312) 935-1000
FAX (312) 935-4998

FILE NAME = D:\60W07-SHT-PLAN21.dgn	USER NAME = Frank.Stallone	DESIGNED - MGS	REVISED -
SHT.PLAN	PLOT SCALE = 48.0000' / in.	DRAWN - REW	REVISED -
	PLOT DATE = 1/7/2013	CHECKED - JRS	REVISED -
		DATE - 01/02/13	REVISED -

STATE OF ILLINOIS
DEPARTMENT OF TRANSPORTATION

REMOVAL, TEMPORARY PAVEMENT, AND DRAINAGE PLAN
SCALE: 1"=20' SHEET 21 OF 26 SHEETS STA. 135+50.00 TO STA. 141+50.00

F.A.P. RTE. 330	SECTION 2012-0861	COUNTY COOK	TOTAL SHEETS 98	SHEET NO. 36
P-21		CONTRACT NO. 60W07		
ILLINOIS FED. AID PROJECT				