


STRUCTURE SCHEDULE

STR. NO.	STA.	OFFSET	STRUCTURE	OTHER	COVER	TEMP. RIM ELEV. CONTRACT 60W07	TEMP. RIM ELEV. CONTRACT 60F05	FINAL RIM ELEV. CONTRACT 60F05	00 N	00 E	00 S	00 W
1101	149+75.0	00	MH TA 4	0	T1F CL	716.85	718.06	718.40	711.80(N) 24"	712.49(SE) 12"	711.80(S) 24"	711.43(W) 24"
1102	148+36.0	00	MH TA 4	0	T1F CL	719.01	719.53	719.86	712.03(N) 24"	713.83(E) 12"	712.09(S) 18"	713.77(W) 12"


PIPE SCHEDULE

PIPE NO.	STR. NO. FROM	STR. NO. TO	DESCRIPTION	IN DIA.	FT LEN	SLOPE	CU YD TBF
1102	1102	1101	SS, CL A, TY 2	24	135	0.17%	97.6
1103	1103	1102	SS, CL A, TY 2	18	122	1.20%	114.5

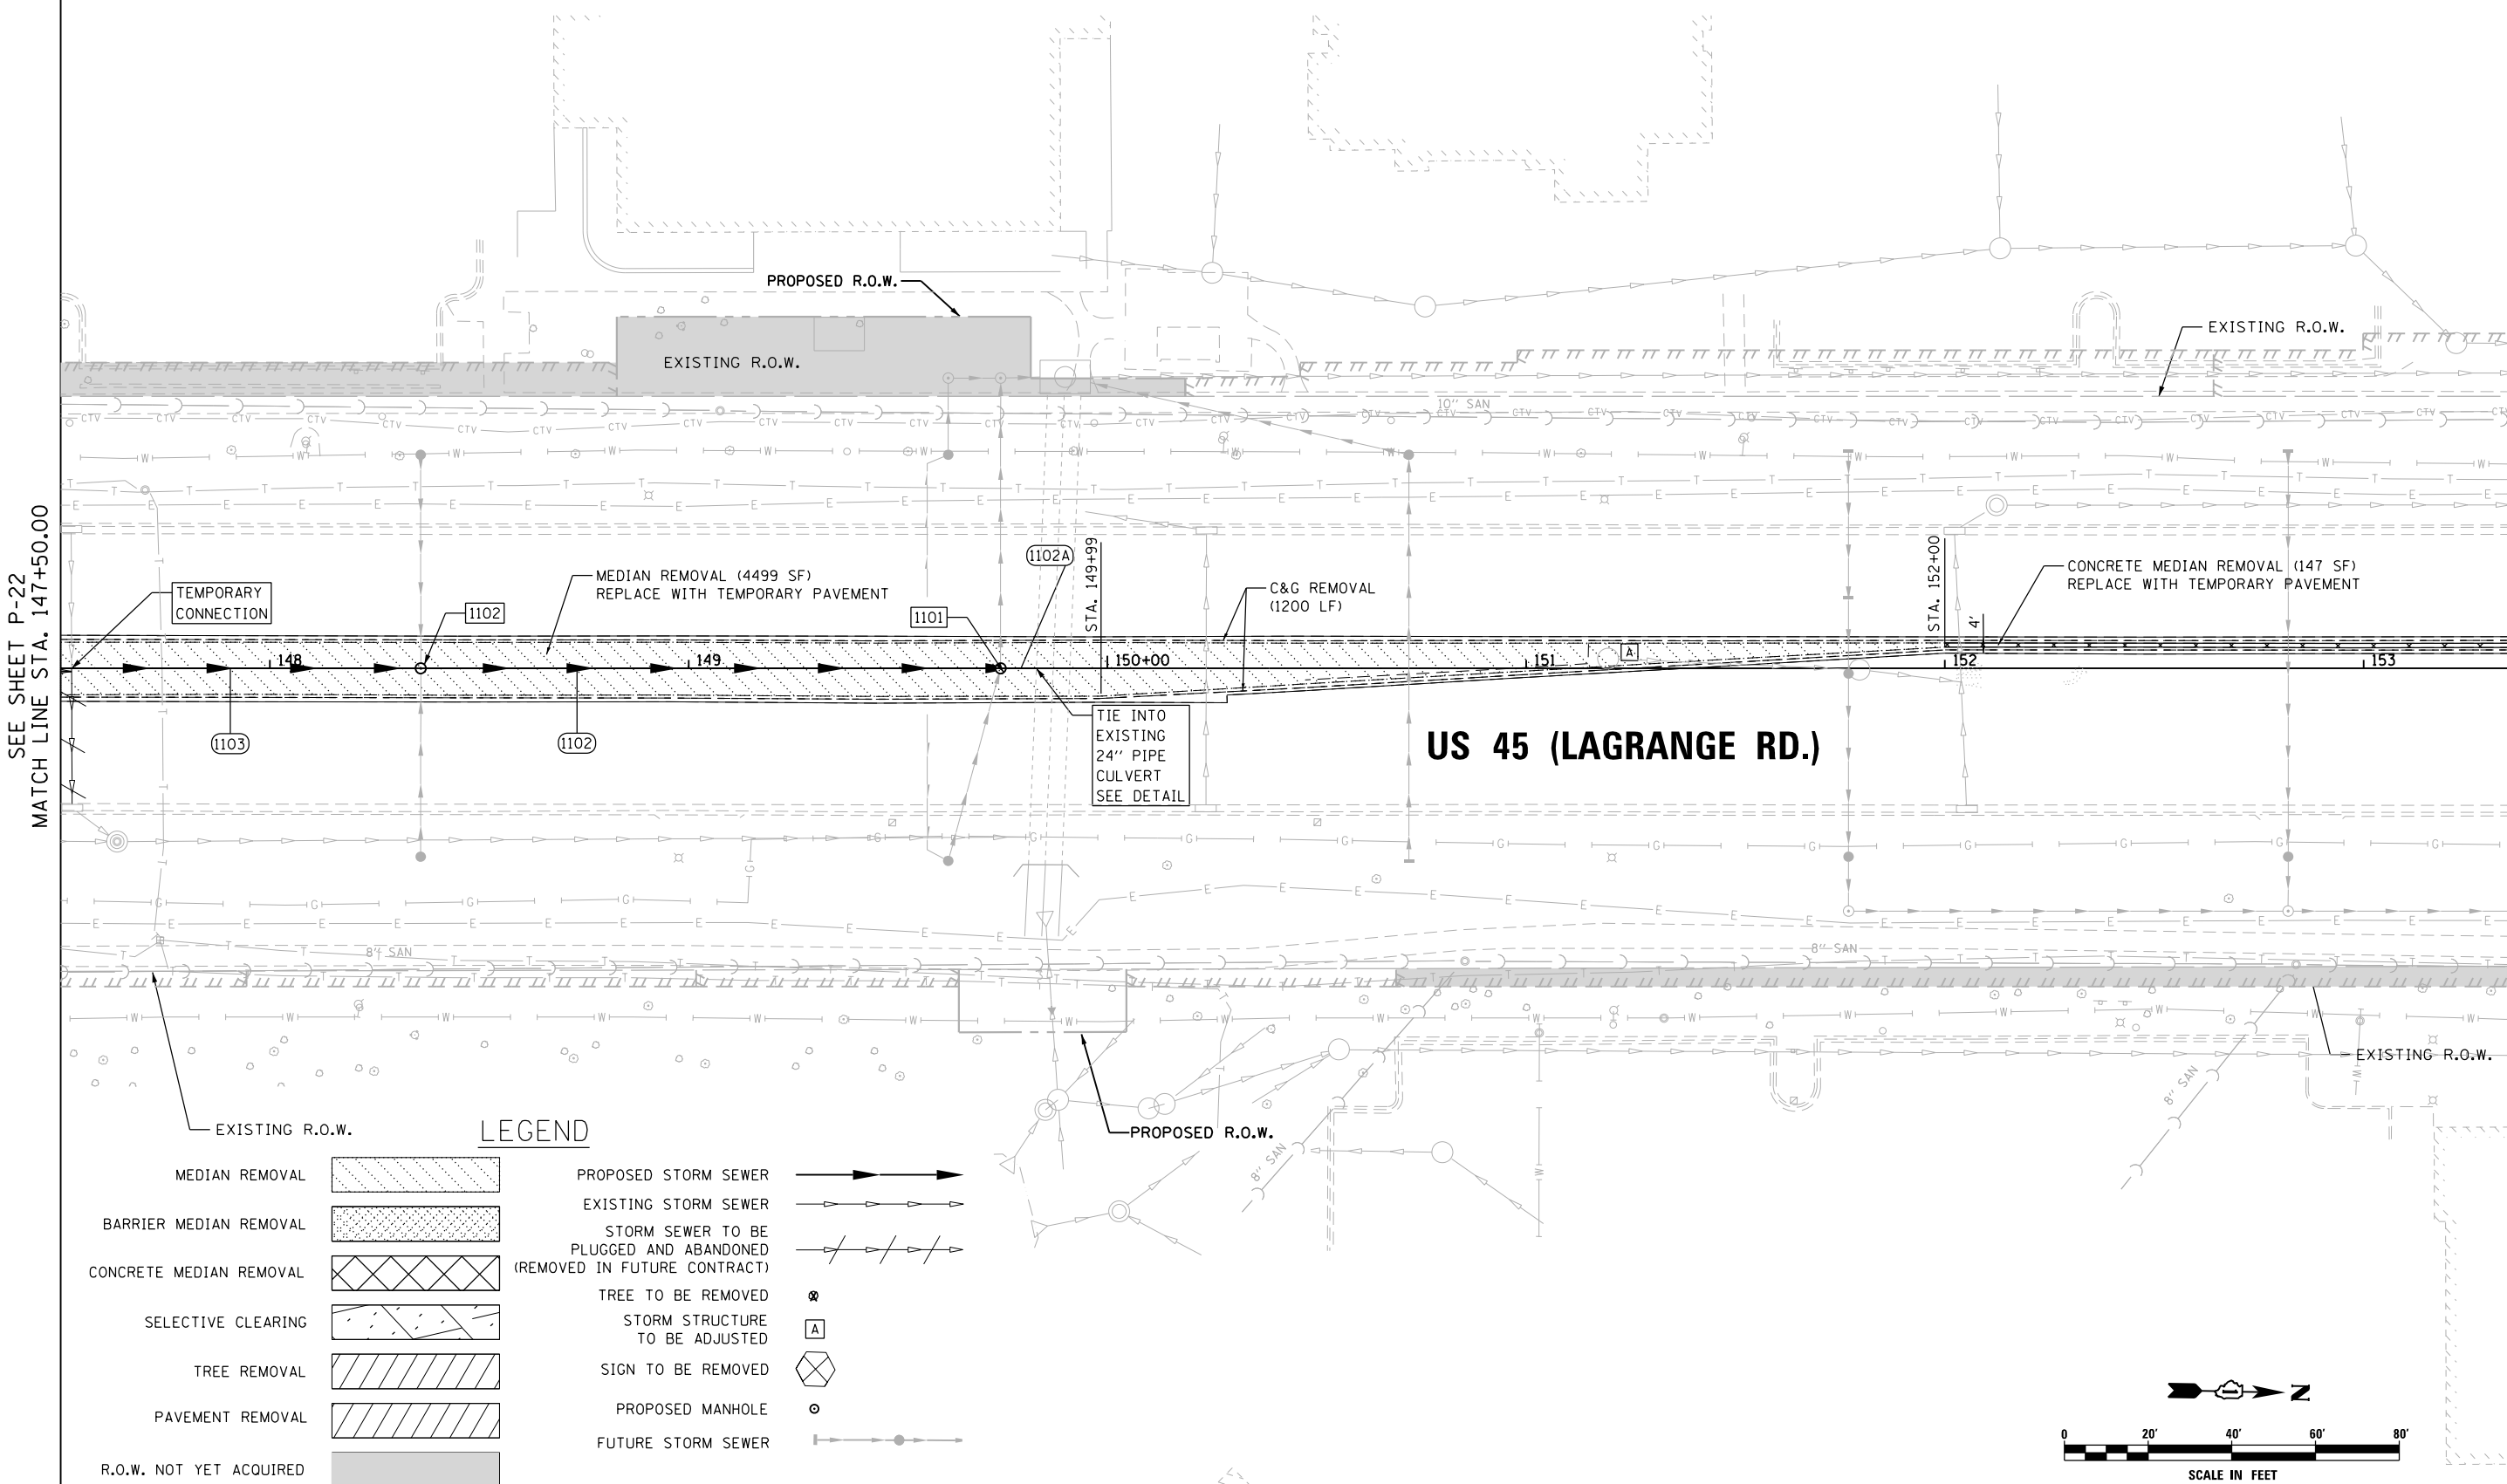

LEGEND

- MEDIAN REMOVAL
- BARRIER MEDIAN REMOVAL
- CONCRETE MEDIAN REMOVAL
- SELECTIVE CLEARING
- TREE REMOVAL
- PAVEMENT REMOVAL
- R.O.W. NOT YET ACQUIRED
- PROPOSED STORM SEWER
- EXISTING STORM SEWER
- STORM SEWER TO BE PLUGGED AND ABANDONED (REMOVED IN FUTURE CONTRACT)
- TREE TO BE REMOVED
- STORM STRUCTURE TO BE ADJUSTED
- SIGN TO BE REMOVED
- PROPOSED MANHOLE
- FUTURE STORM SEWER

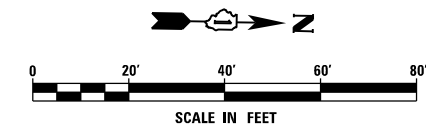

SEE SHEET P-22  
MATCH LINE STA. 147+50.00

MATCH LINE STA. 153+50.00  
SEE SHEET P-24

URS  
100 S. WACKER DR.  
SUITE 600  
CHICAGO, IL 60606  
TEL (312) 939-1000  
FAX (312) 939-4998

FILE NAME = D160W07-SHT-PLAN23.dgn	USER NAME = Frank.Stallone	DESIGNED - MGS	REVISED -
PLOT SCALE = 48.0000' / in.	CHECKED - JRS	DRAWN - REW	REVISED -
PLOT DATE = 1/7/2013	DATE - 01/02/13	REVISOR -	REVISED -

STATE OF ILLINOIS  
DEPARTMENT OF TRANSPORTATION

REMOVAL, TEMPORARY PAVEMENT, AND DRAINAGE PLAN  
SCALE: 1"=20' SHEET 23 OF 26 SHEETS STA. 147+50.00 TO STA. 153+50.00

F.A.P. RTE. 330	SECTION 2012-0861	COUNTY COOK	TOTAL SHEETS 98	SHEET NO. 38
P-23		CONTRACT NO. 60W07		
ILLINOIS FED. AID PROJECT				