


DATE	BY
REVISIONS	
NO. 1	
NO. 2	
DATE	BY
REVISIONS	
NO. 1	
NO. 2	
COMPANY NAME: HRGreen
 CLIENT CONTACT: jettana
 DATE PLOTTED: 12/19/2012 2:38:47 PM
 FILE NAME: 088622-rpp-03.dgn
 PLOT DRIVER: pdf.dwg.no.dwgplot19
 PEN TABLE: standard.ctb

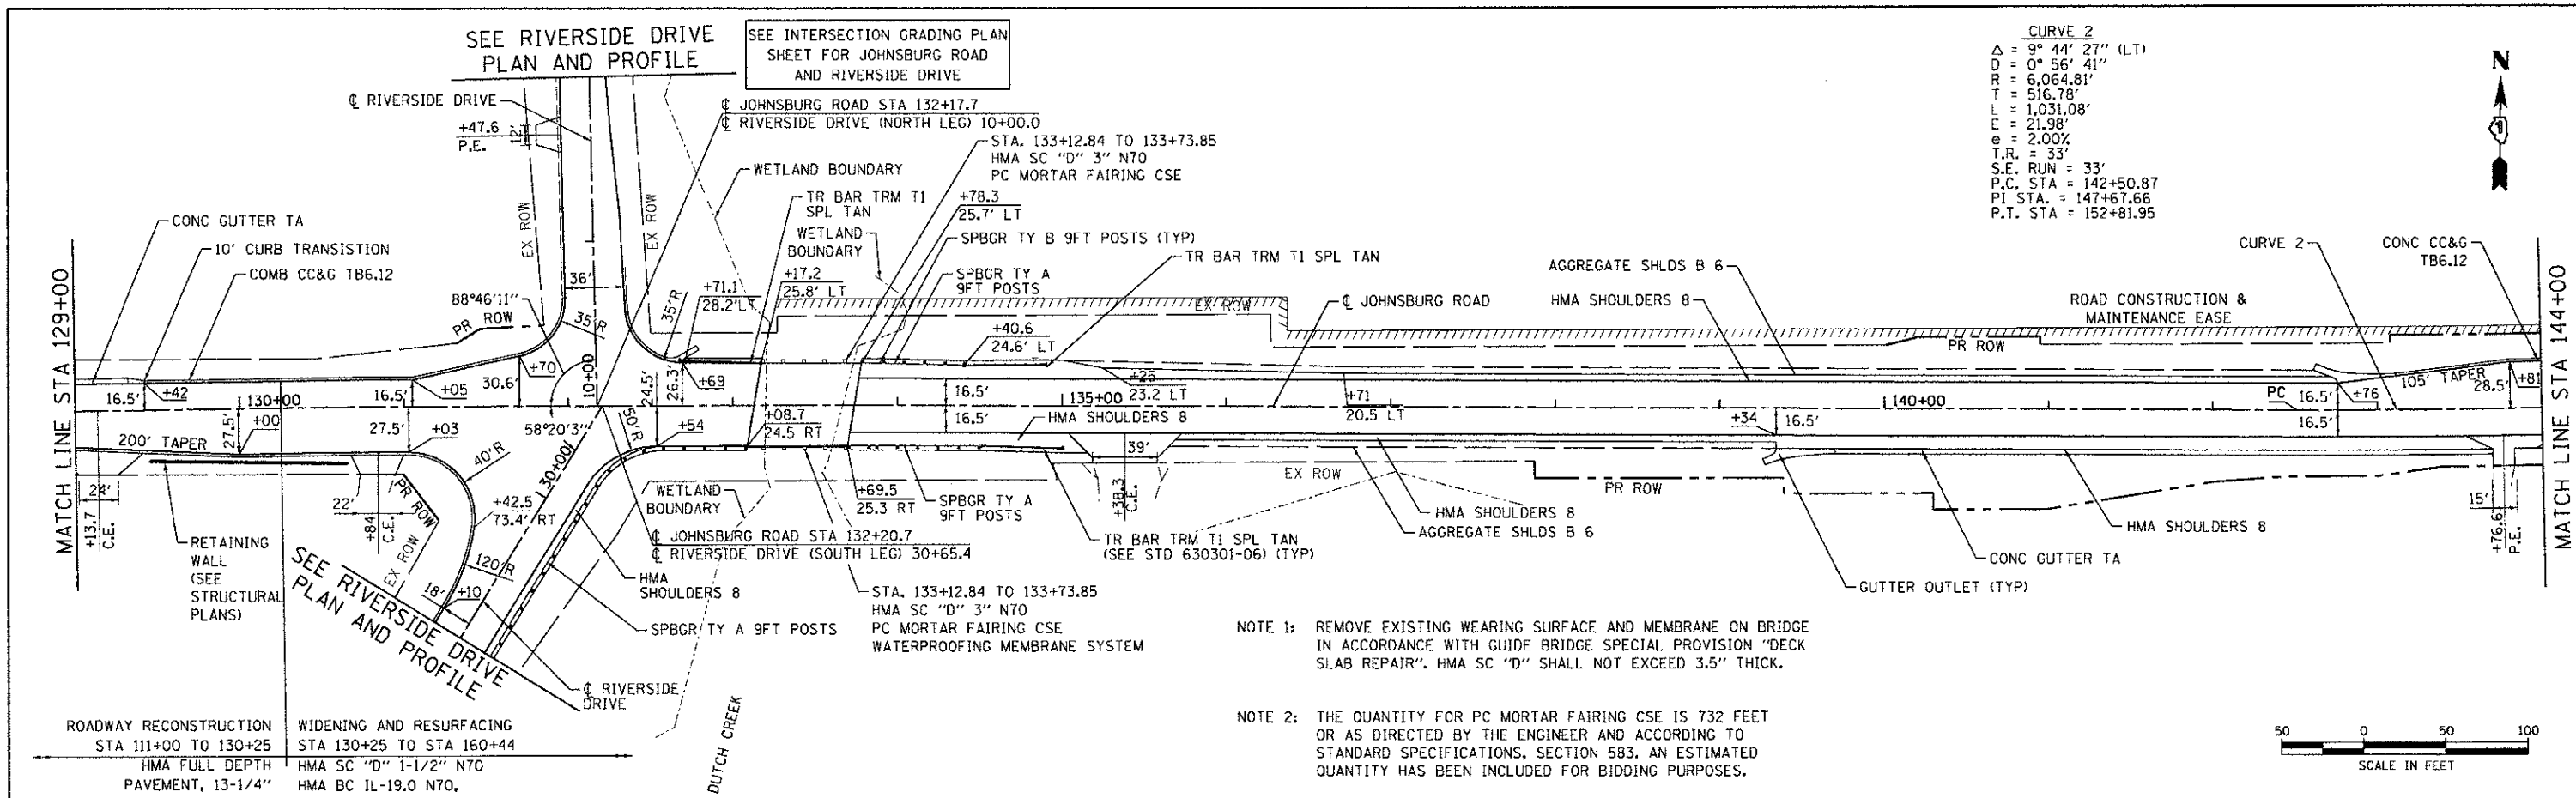

CURVE 2
 $\Delta = 9^\circ 44' 27''$ (LT)
 $D = 0^\circ 56' 41''$
 $R = 6,064.81'$
 $T = 516.78'$
 $L = 1,031.08'$
 $E = 21.98'$
 $e = 2.00\%$
 $T.R. = 33'$
 $S.E. RUN = 33'$
 $P.C. STA = 142+50.87$
 $PI STA = 147+67.66$
 $P.T. STA = 152+81.95$

NOTE 1: REMOVE EXISTING WEARING SURFACE AND MEMBRANE ON BRIDGE IN ACCORDANCE WITH GUIDE BRIDGE SPECIAL PROVISION "DECK SLAB REPAIR". HMA SC "D" SHALL NOT EXCEED 3.5" THICK.
NOTE 2: THE QUANTITY FOR PC MORTAR FAIRING CSE IS 732 FEET OR AS DIRECTED BY THE ENGINEER AND ACCORDING TO STANDARD SPECIFICATIONS, SECTION 583. AN ESTIMATED QUANTITY HAS BEEN INCLUDED FOR BIDDING PURPOSES.

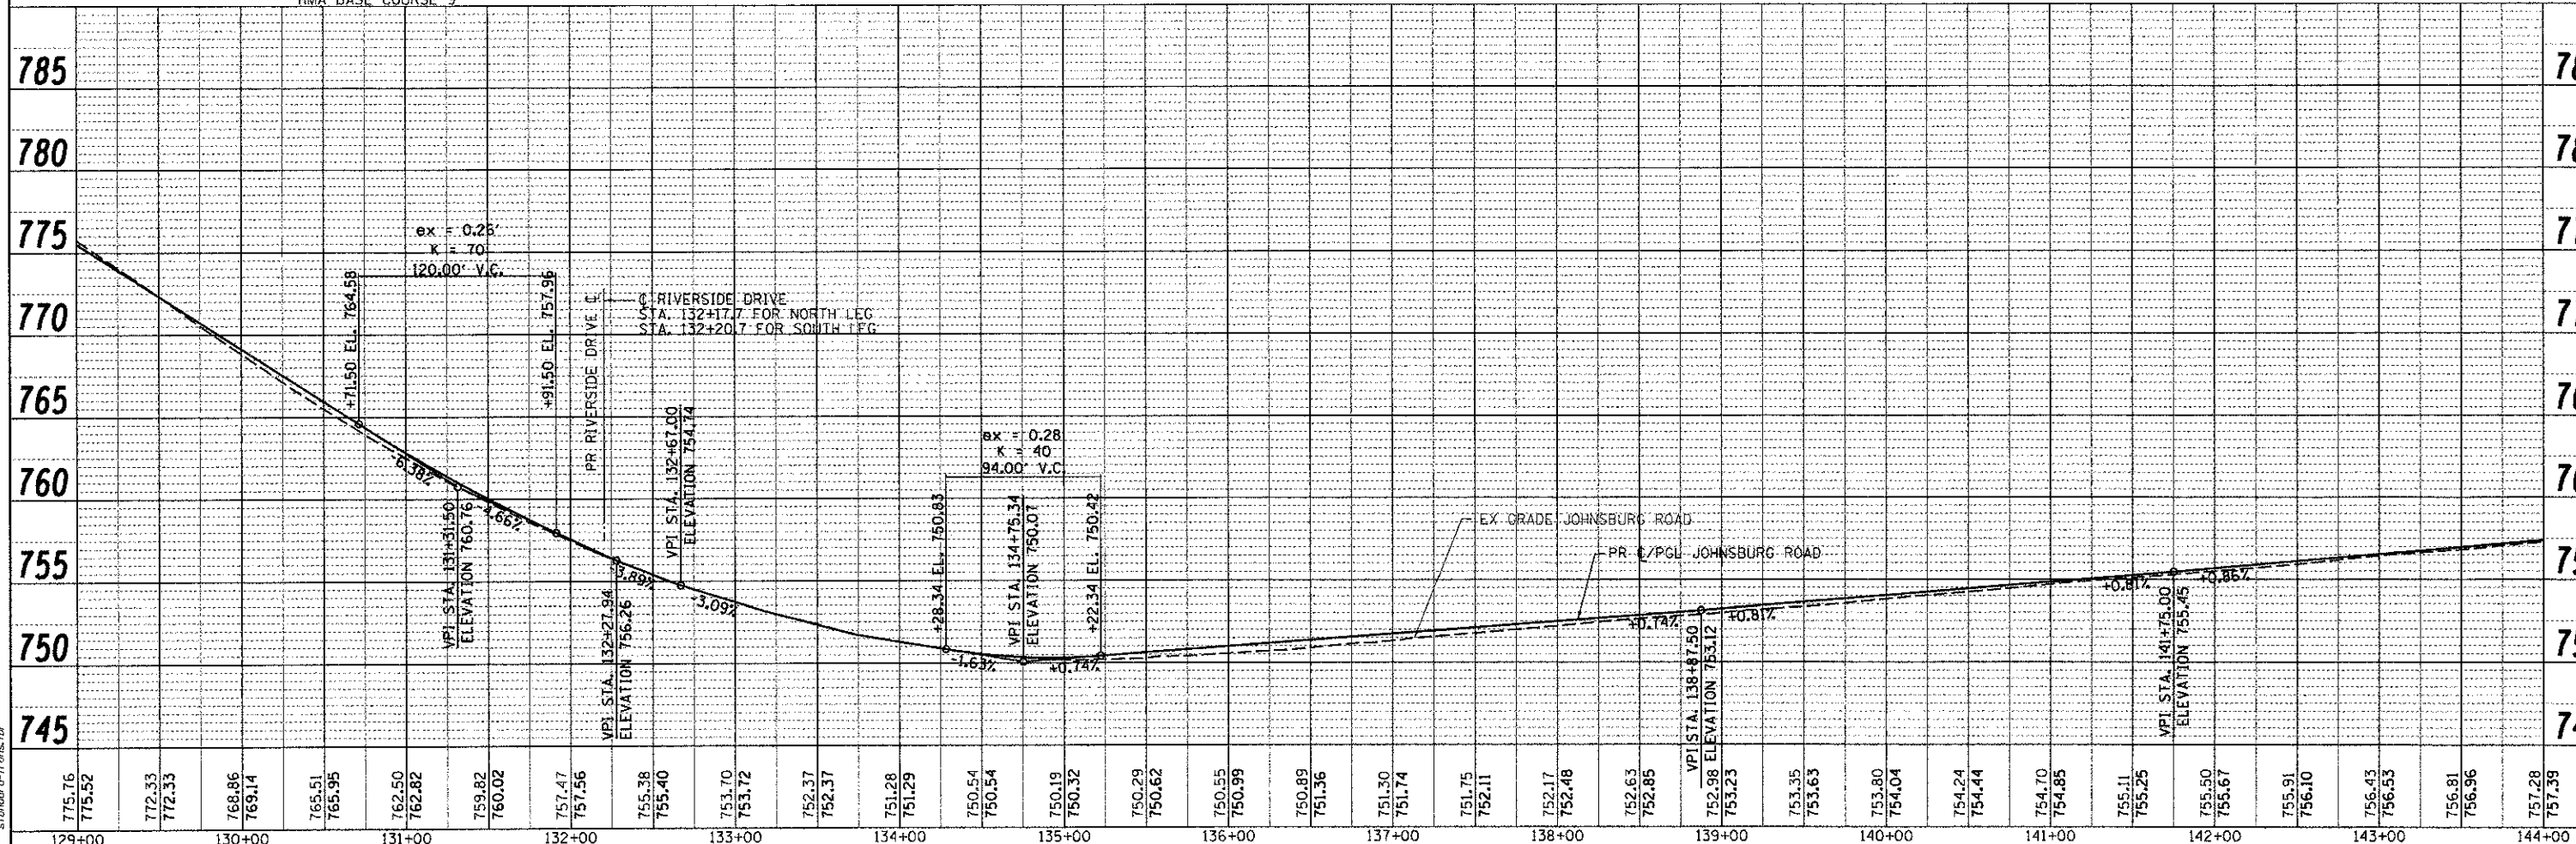

775.76	775.52	772.33	772.33	768.86	769.14	765.51	765.95	762.50	762.82	759.82	760.02	757.47	757.56	755.38	755.40	753.70	753.72	752.37	752.37	751.28	751.29	750.54	750.54	750.19	750.32	750.29	750.62	750.55	750.99	750.89	751.36	751.30	751.74	751.75	752.11	752.17	752.48	752.63	752.85	752.98	753.23	753.35	753.63	753.80	754.04	754.24	754.44	754.70	754.85	755.11	755.25	755.50	755.67	755.91	756.10	756.43	756.53	756.81	756.96	757.28	757.39
129+00	130+00	131+00	132+00	133+00	134+00	135+00	136+00	137+00	138+00	139+00	140+00	141+00	142+00	143+00	144+00	

USER NAME = jettana
 FILE NAME = 088622-rpp-03.dgn
 PLOT SCALE = 1" = 50'
 PLOT DATE = 12/19/2012

DESIGNED - JRM	REVISED -	DRAWN - JPA	REVISED -	CHECKED - TH	REVISED -	DATE - 12/19/12	REVISED -
----------------	-----------	-------------	-----------	--------------	-----------	-----------------	-----------

MCHENRY COUNTY
DIVISION OF TRANSPORTATION

ROADWAY PLAN AND PROFILE
JOHNSBURG ROAD
 SCALE: 1" = 50' SHEET NO. 3 OF 7 SHEETS STA. TO STA.

SECTION	COUNTY	TOTAL SHEETS	SHEET NO.
05-00314-00-WR	MCHENRY	187	39
CONTRACT NO. 63515			