
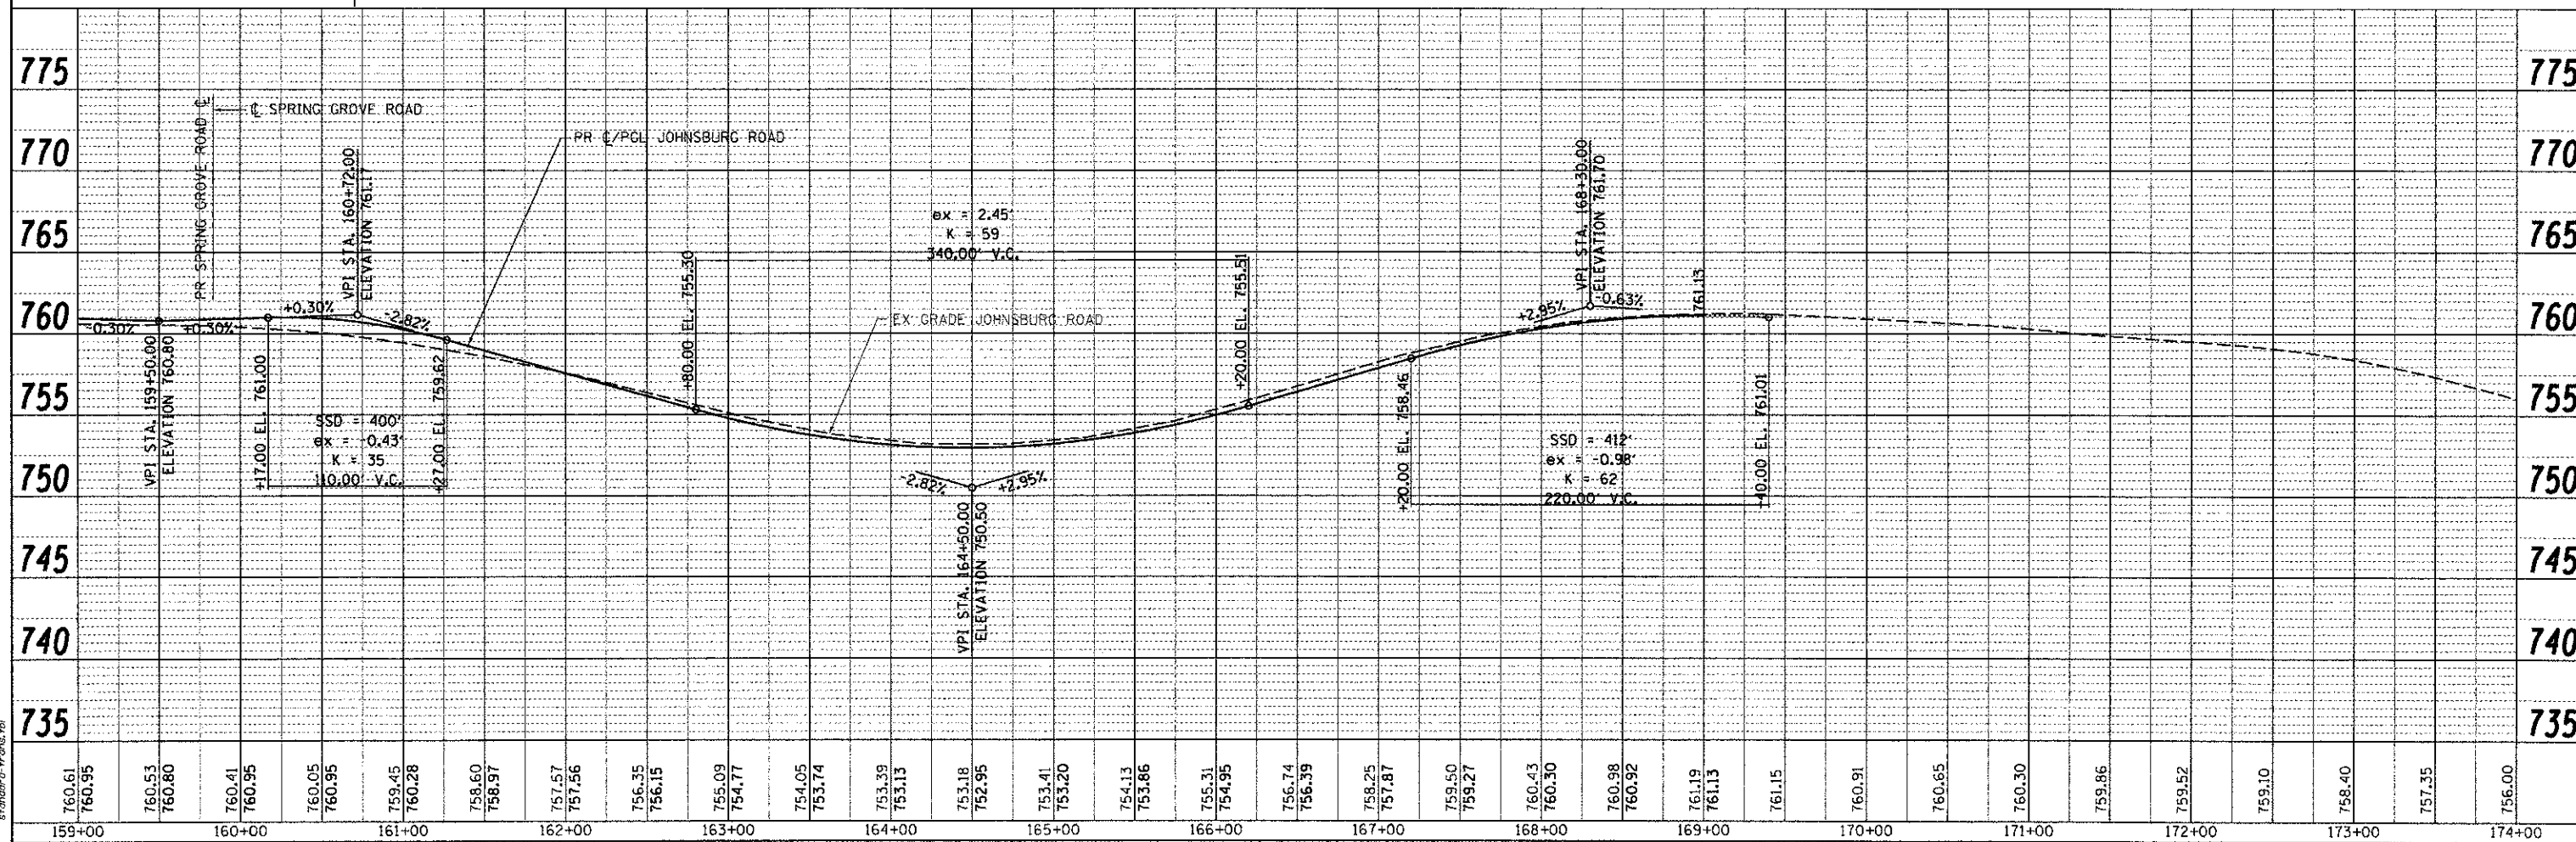


DATE	
BY	
PROJECT NO.	
DATE PLOTTED	
FILE NAME	
NOTE BOOK	
NO.	
DATE	
BY	
PROJECT NO.	
DATE PLOTTED	
FILE NAME	
NOTE BOOK	
NO.	

DATE	
BY	
PROJECT NO.	
DATE PLOTTED	
FILE NAME	
NOTE BOOK	
NO.	
DATE	
BY	
PROJECT NO.	
DATE PLOTTED	
FILE NAME	
NOTE BOOK	
NO.	

12/19/2012 2:24:03 PM
 080622.dwg
 080622.dwg
 080622.dwg
 080622.dwg
 080622.dwg

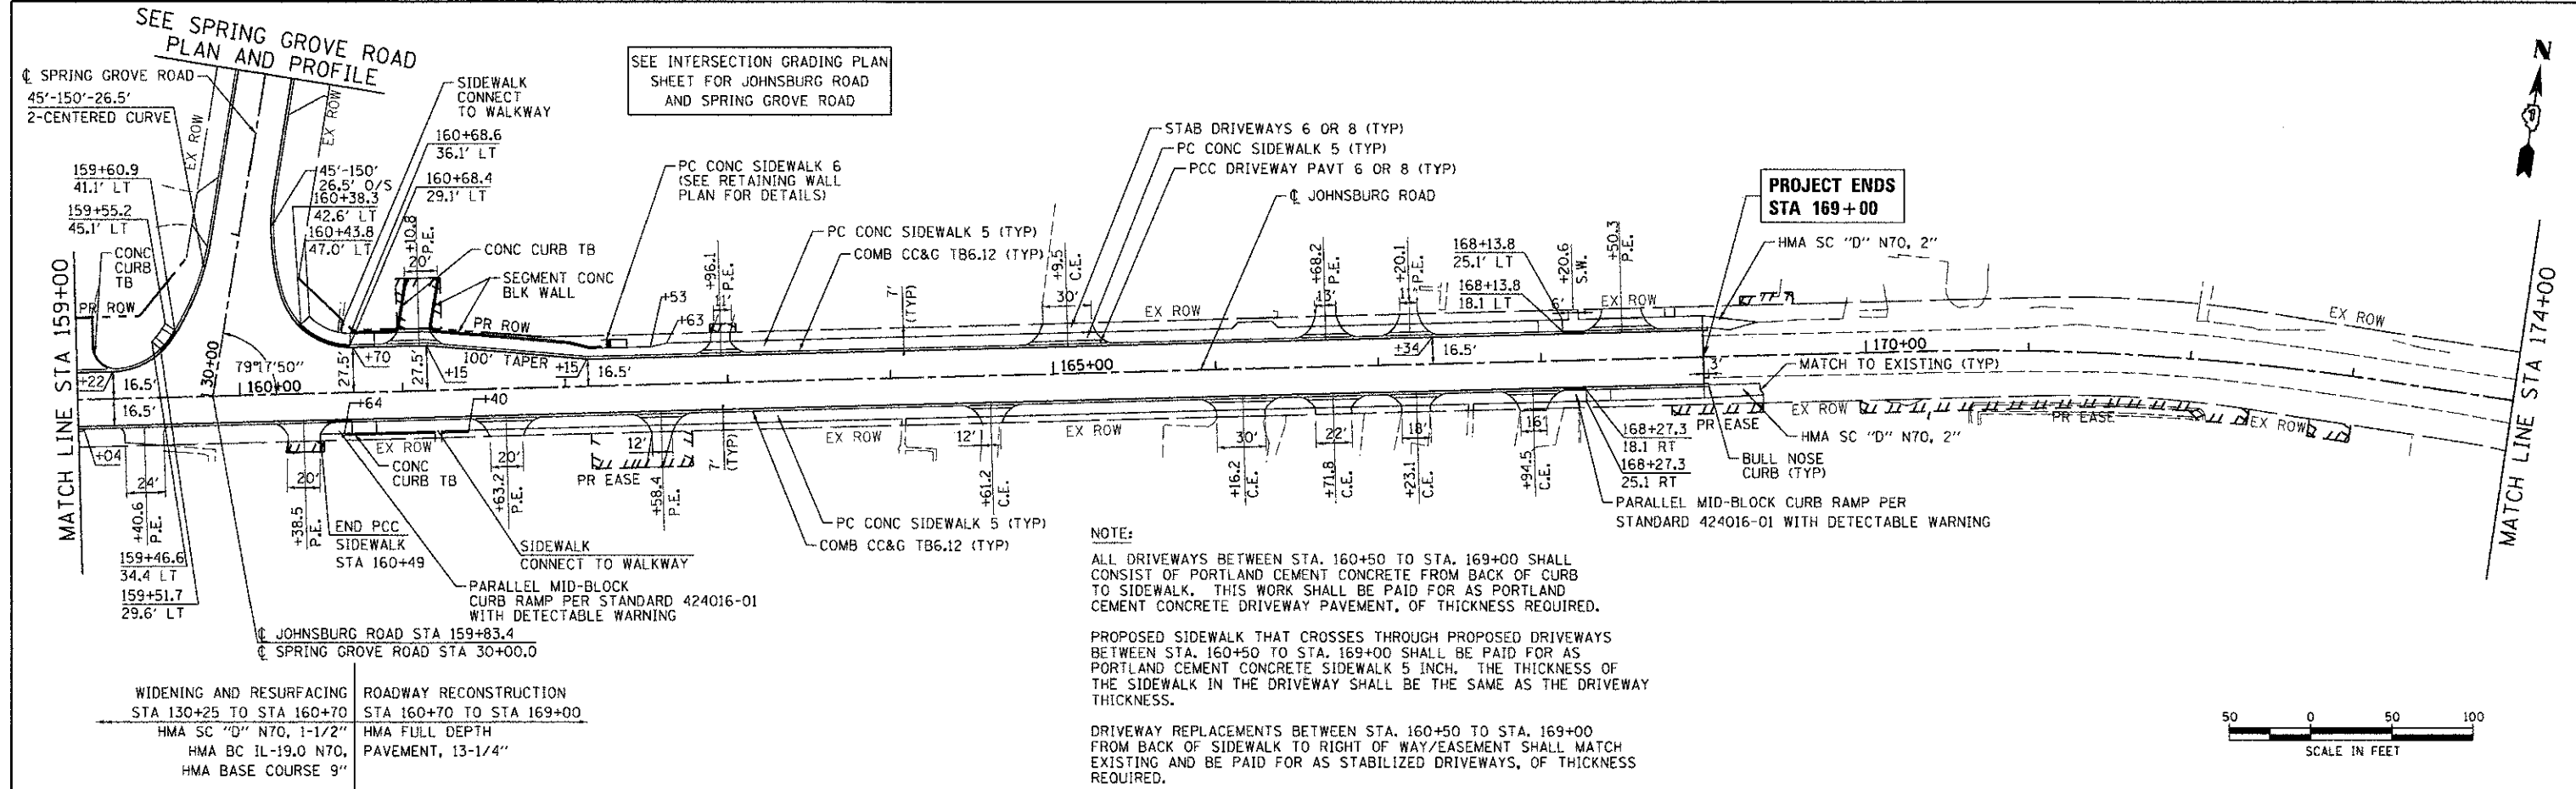

159+00	160+00	161+00	162+00	163+00	164+00	165+00	166+00	167+00	168+00	169+00	170+00	171+00	172+00	173+00	174+00																																				
760.61	760.95	760.53	760.80	760.41	760.95	760.05	760.95	759.45	760.28	758.60	758.97	757.57	757.56	756.35	756.15	755.09	754.77	754.05	753.74	753.39	753.13	753.18	752.95	753.41	753.20	754.13	753.86	755.31	754.95	756.74	756.39	758.25	757.87	759.50	759.27	760.43	760.30	760.98	760.92	761.19	761.13	761.15	760.91	760.65	760.30	759.86	759.52	759.10	758.40	757.35	756.00

USER NAME	= jettano
FILE NAME	= 280622-ppr-05.dgn
PLOT SCALE	= 1" = 50'
PLOT DATE	= 12/19/2012

DESIGNED	= JRM
DRAWN	= JPA
CHECKED	= TH
DATE	= 12/19/12

REVISED	=
REVISED	=
REVISED	=
REVISED	=

MCHENRY COUNTY
DIVISION OF TRANSPORTATION

ROADWAY PLAN AND PROFILE
JOHNSBURG ROAD

SCALE: 1" = 50' SHEET NO. 5 OF 7 SHEETS STA. TO STA.

F.A.U. RTE.	SECTION	COUNTY	TOTAL SHEETS	SHEET NO.
168	05-00314-00-WR	MCHENRY	187	41
FED. ROAD DIST. NO. ILLINOIS FED. AID PROJECT			CONTRACT NO. 63515	