



LEGEND

- TEMPORARY EROSION CONTROL SEEDING (POUND) WITH HEAVY DUTY EROSION CONTROL BLANKET
- INLET FILTERS (EA)
- PERIMETER EROSION BARRIER (FT)
- TEMPORARY DITCH CHECK (FT)
- AGGREGATE DITCH CHECKS (TON)
- RIPRAP
- INLET AND PIPE PROTECTION (EA)

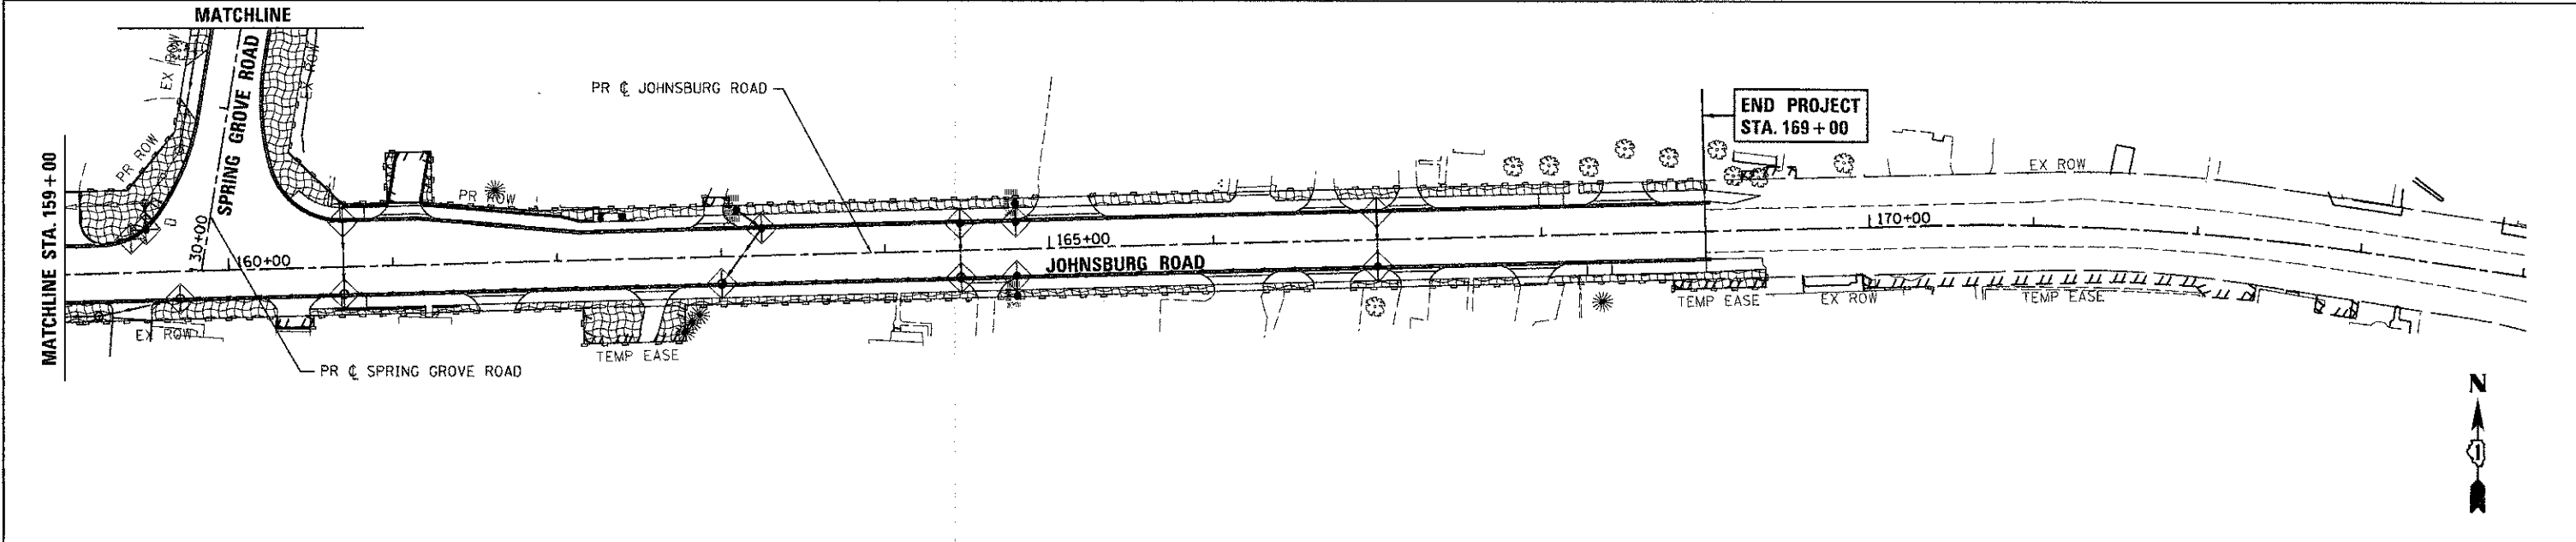

COMPANY NAME: HRGreen
 PROJECT CONTACT: Jettana
 DATE PLOTTED: 12/19/2012 2:54:04 PM
 FILE NAME: 080622-ar0-02.dgn
 PLOT DRIVER: pldrvr.exe
 PEN TABLE: standard-trans.tbl

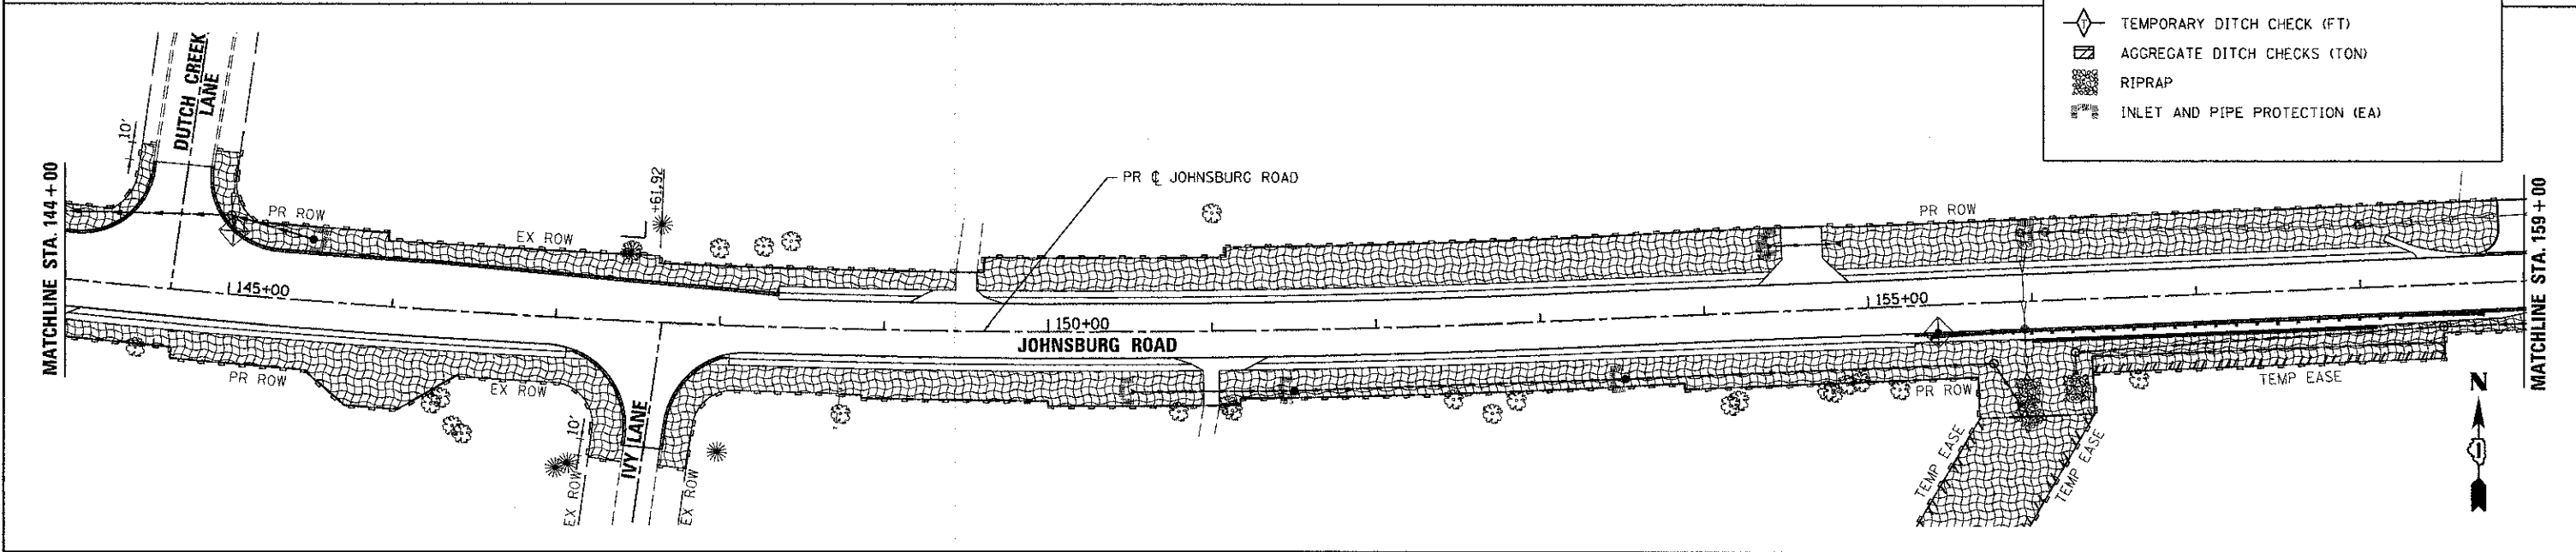

USER NAME = jettana	DESIGNED - JRM	REVISED -
FILE NAME = 080622-ar0-02.dgn	DRAWN - SMP	REVISED -
PLOT SCALE = 1" = 50'	CHECKED - TH	REVISED -
PLOT DATE = 12/19/2012	DATE - 12/19/12	REVISED -

**MCHENRY COUNTY
DIVISION OF TRANSPORTATION**

**EROSION CONTROL PLAN
JOHNSBURG ROAD**

SCALE: 1" = 50' SHEET NO. 2 OF 3 SHEETS STA. TO STA.

F.A.U. RTE. 168	SECTION 05-00314-00-WR	COUNTY MCHENRY	TOTAL SHEETS 187	SHEET NO. 93
FED. ROAD DIST. NO.		ILLINOIS FED. AID PROJECT		
CONTRACT NO. 63515				