
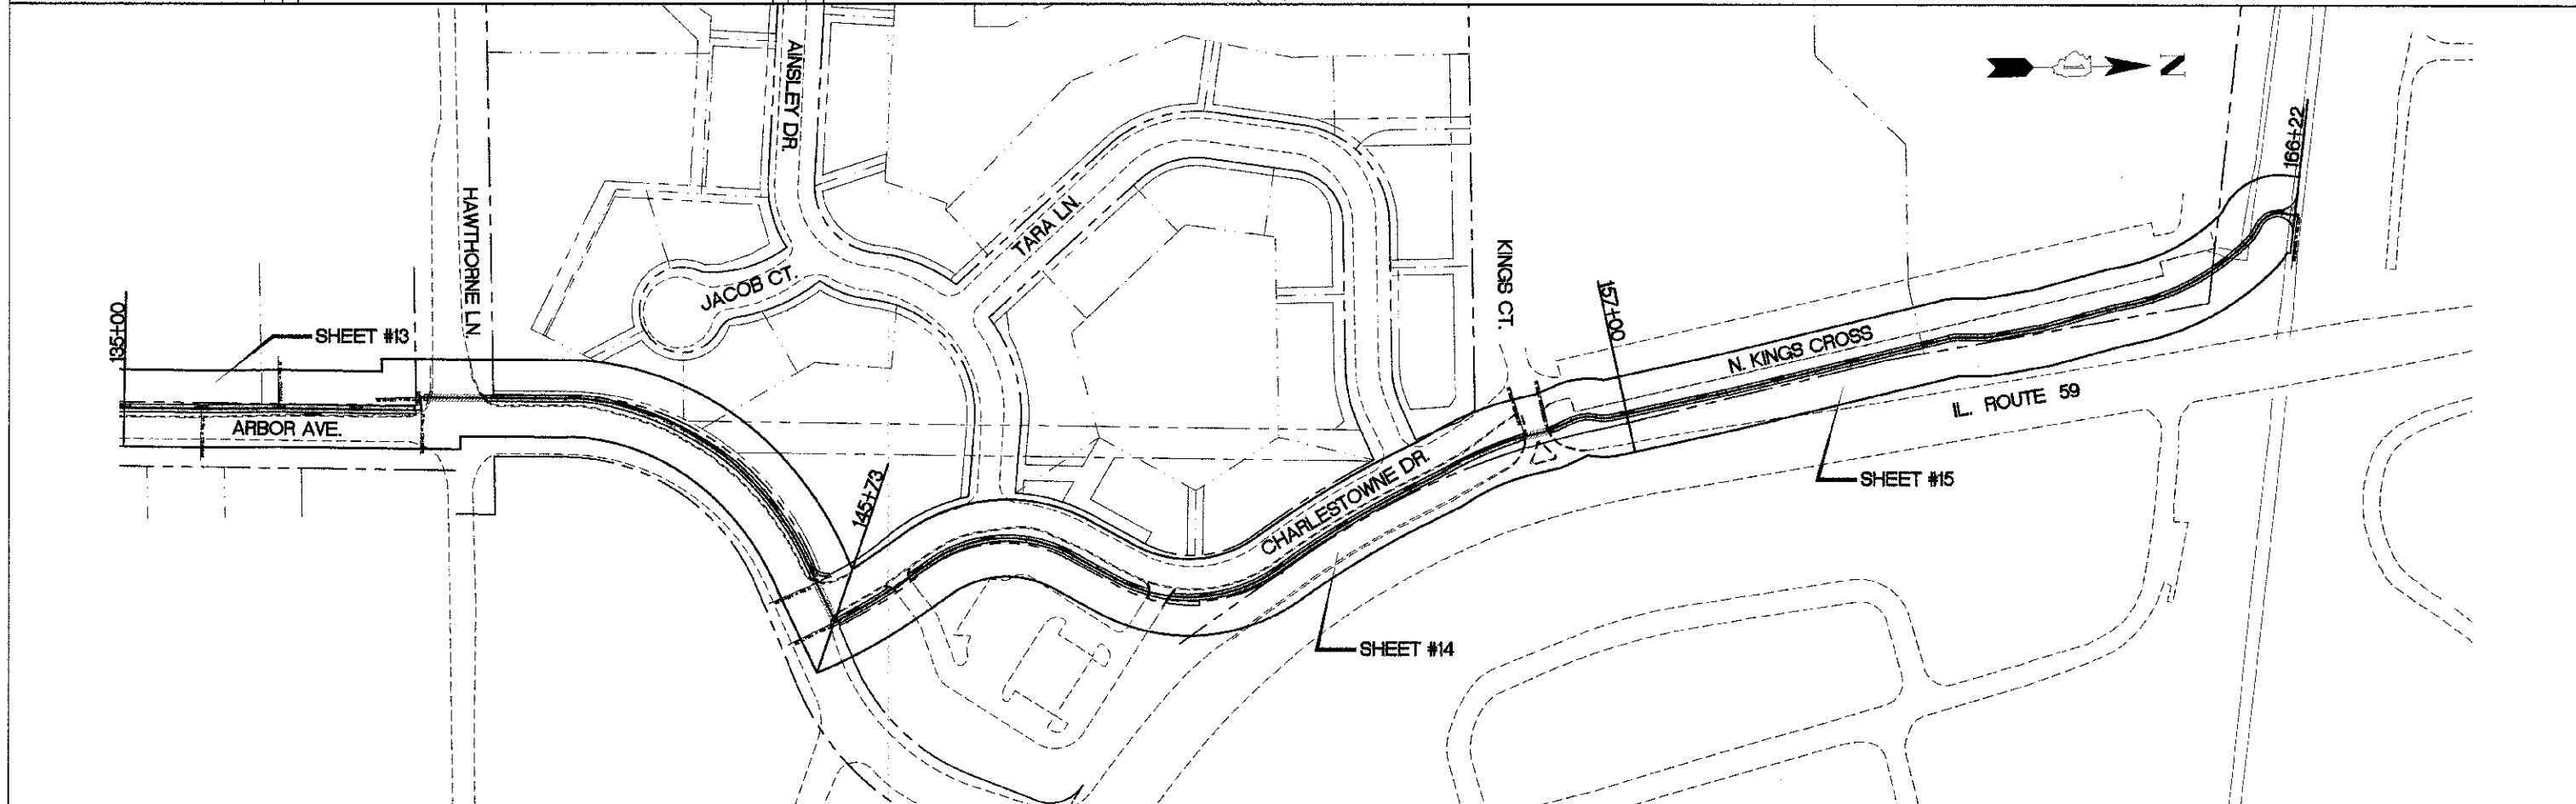


| | |
|------|------|
| PLAN | DATE |
| NO. | |
| NO. | |
| NO. | |
| NO. | |
| NO. | |
| NO. | |

| | |
|---------|------|
| PROFILE | DATE |
| NO. | |
| NO. | |
| NO. | |
| NO. | |
| NO. | |
| NO. | |

ENGINEERING RESOURCE ASSOC., INC.
 CONSULTING ENGINEERS, SCIENTISTS & SURVEYORS
 35701 WEST AVENUE, SUITE 150
 WARRENVILLE, ILLINOIS 60055
 PHONE (630) 393-3060 FAX (630) 393-2152

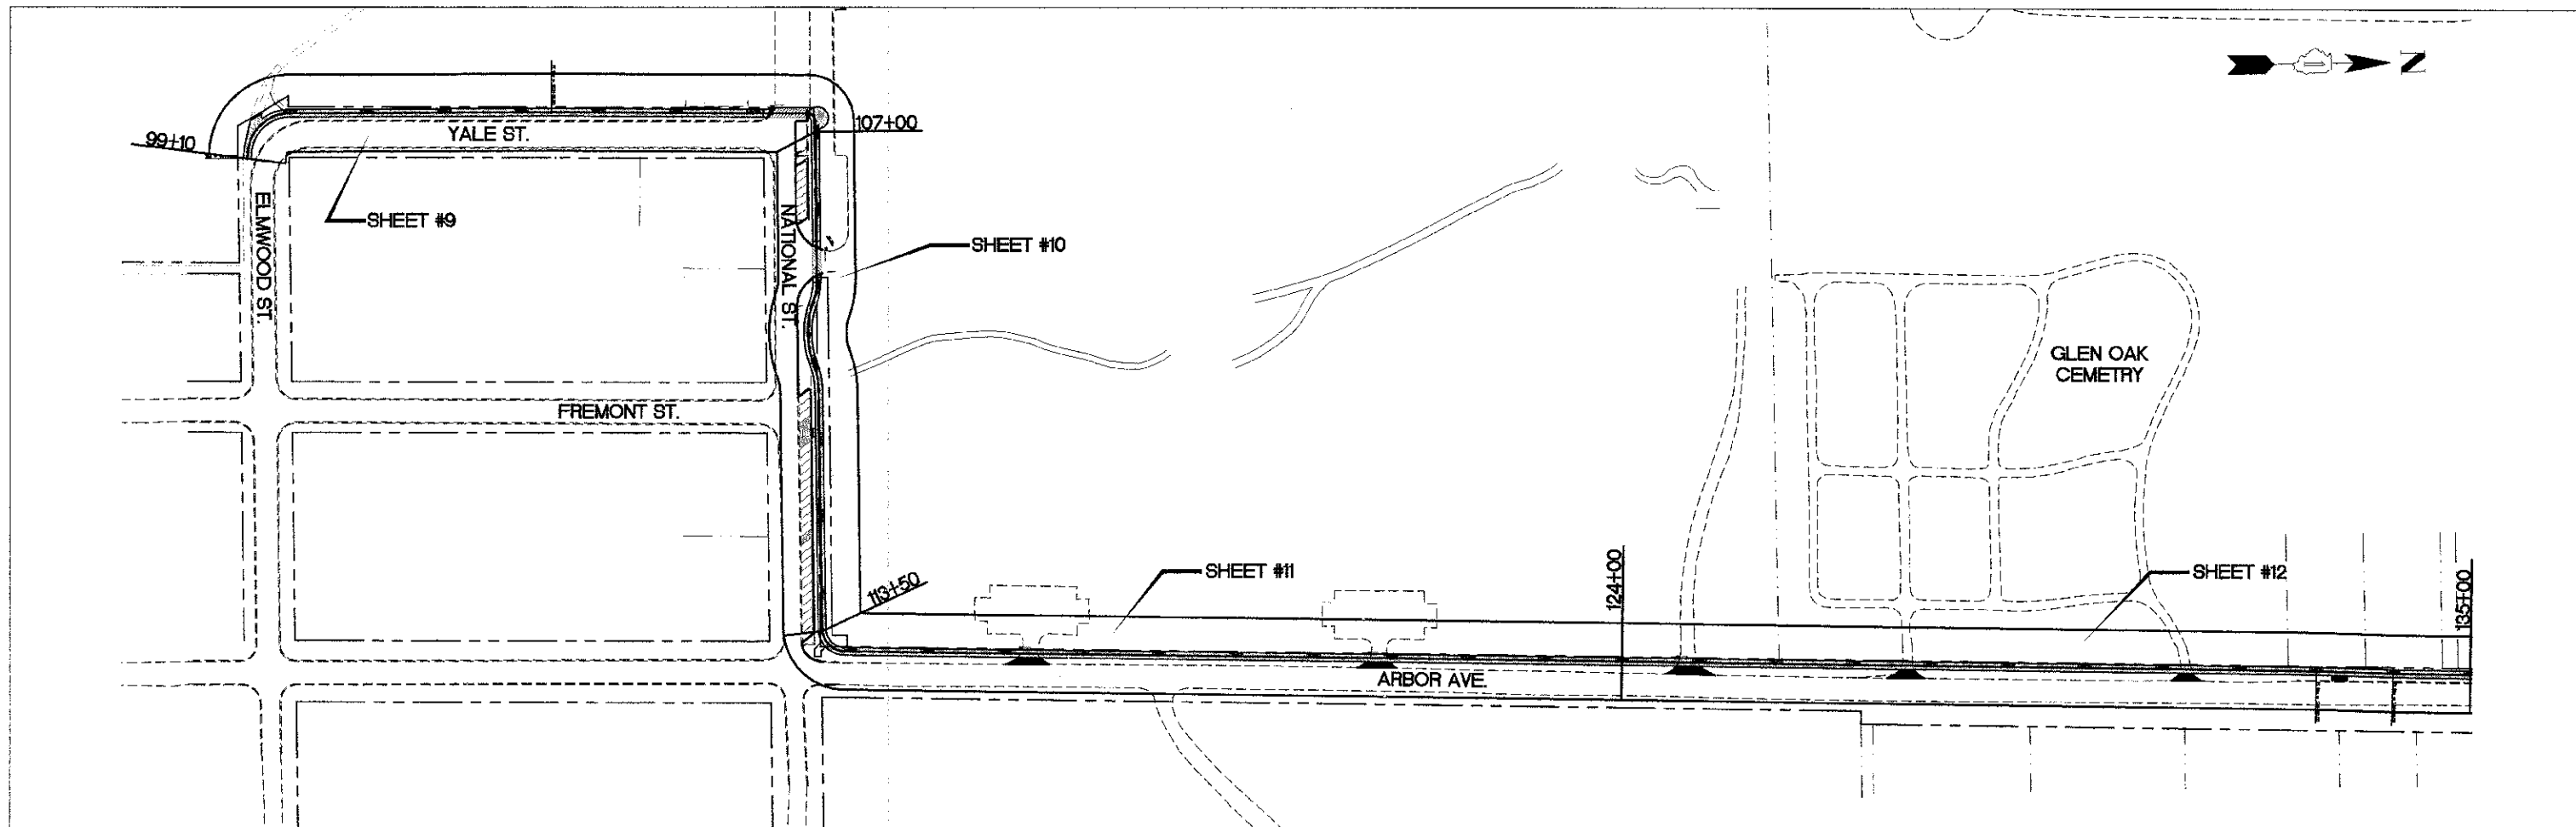

| | | | | | | | | | | | | |
|--------------------------------------|-------------------------|---------------------|------------|---------------------------------------------------|-------------------------------|-------------------------|---------------------------|-------------------------------------------------|---------|----------|--------------|-----------|
| FILE NAME = | USER NAME = emnaslowski | DESIGNED -- BD | REVISED -- | STATE OF ILLINOIS DEPARTMENT OF TRANSPORTATION | PLAN AND PROFILE SHEET KEY | | | F.A. RTE. | SECTION | COUNTY | TOTAL SHEETS | SHEET NO. |
| H:\West Chicago\100810.00 Bike Trail | | DRAWN -- RT | REVISED -- | | SCALE: NONE | SHEET NO. 1 OF 1 SHEETS | STA. 99+10 TO STA. 166+22 | 00-00064-00-BT | DuPAGE | ILLINOIS | 31 | 8 |
| Connector\CADD\Final Design\100810 | | CHECKED -- JFM | REVISED -- | | | | | CONTRACT NO. 63730 | | | | |
| Alignment&Ties.dwg | | DATE -- APRIL, 2012 | REVISED -- | | | | | FED. ROAD DIST. NO. 1 ILLINOIS FED. AID PROJECT | | | | |