



NOTES:
 1. NO PAYMENT WILL BE MADE FOR RESTORATION OUTSIDE THE LIMITS OF CONSTRUCTION AREA UNLESS DIRECTED BY THE ENGINEER.
 2. ALL PROPOSED CURBS AND GUTTER SHALL BE TYPE B6.12 UNLESS SPECIFIED OTHERWISE.

 

DATE	
BY	
REVISION	
PLANNED	
NOTED	
NO. 1	
NO. 2	
NO. 3	
NO. 4	
NO. 5	
NO. 6	
NO. 7	
NO. 8	
NO. 9	
NO. 10	

DATE	
BY	
REVISION	
PLANNED	
NOTED	
NO. 1	
NO. 2	
NO. 3	
NO. 4	
NO. 5	
NO. 6	
NO. 7	
NO. 8	
NO. 9	
NO. 10	

ENGINEERING RESOURCE ASSOC., INC.
 CONSULTING ENGINEERS, SURVEYORS & SURVEYORS
 3501 WEST AVENUE, SUITE 150
 WARRICKVILLE, ILLINOIS 60555
 PHONE (630) 393-5600 FAX (630) 393-3152

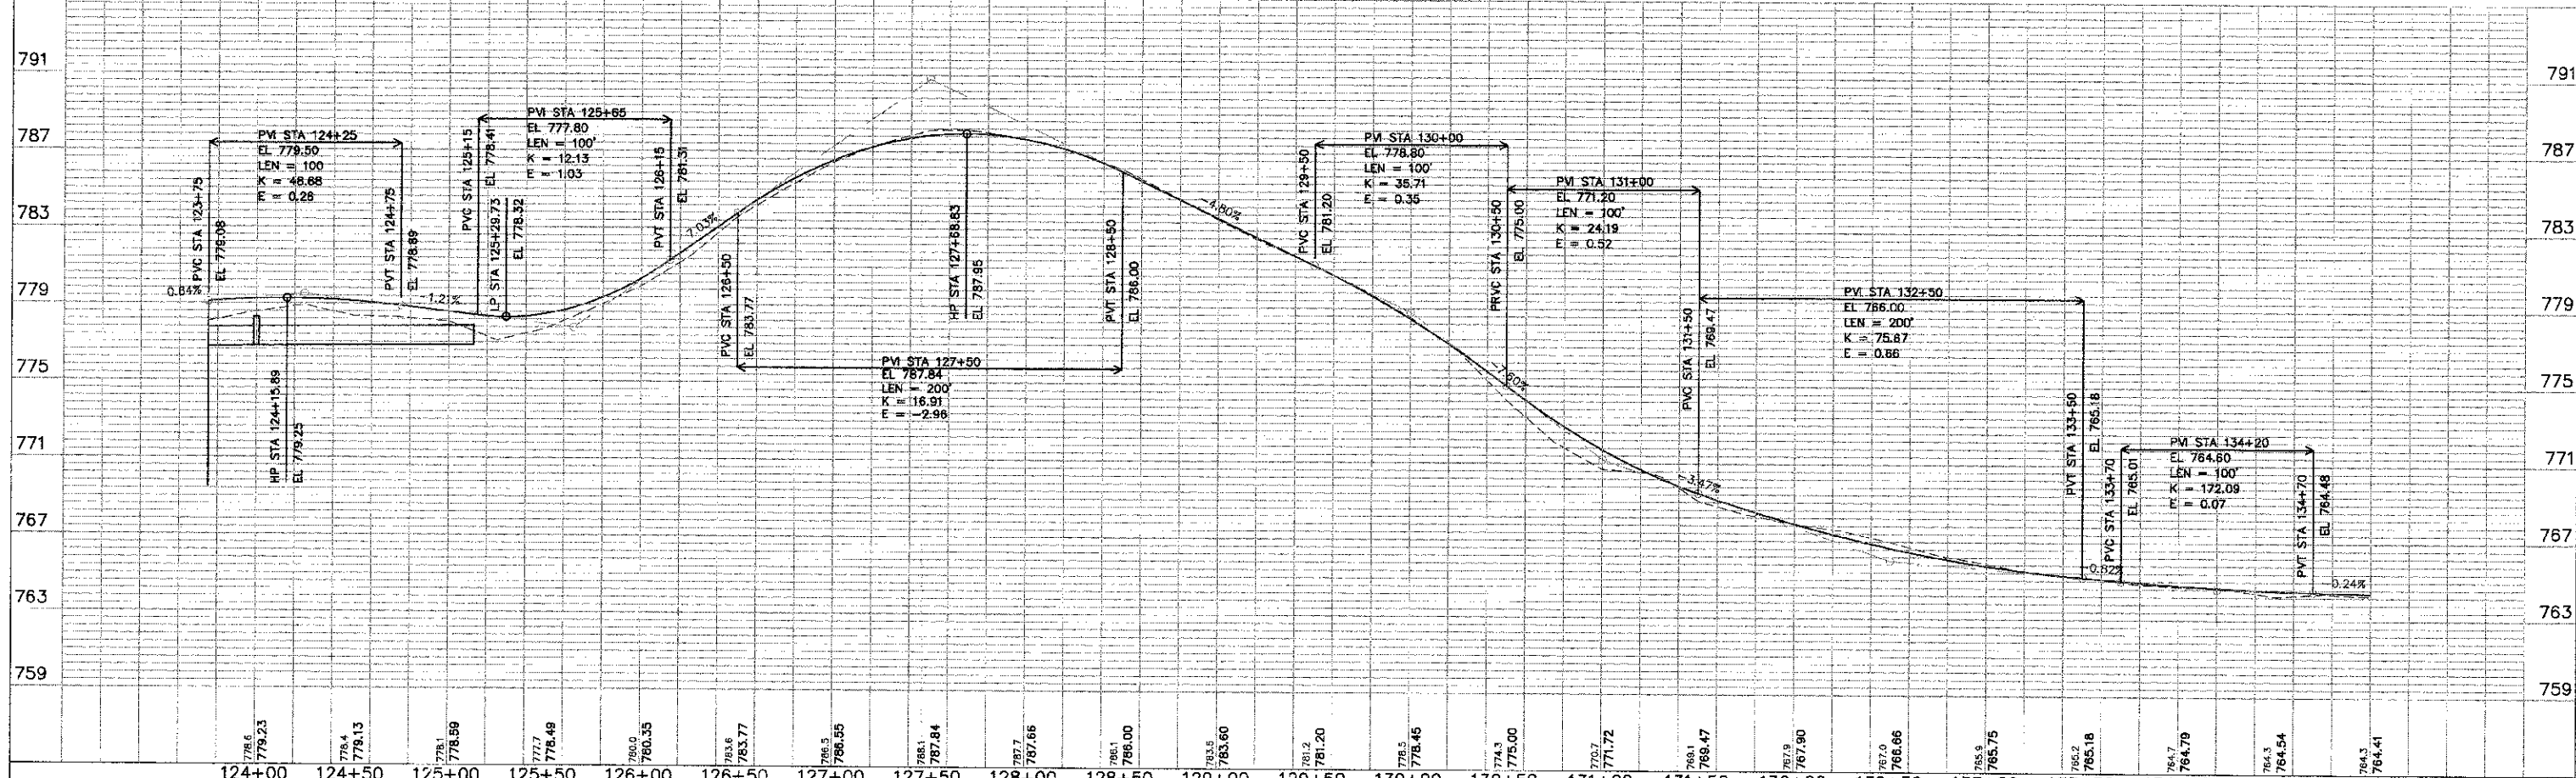

FILE NAME: H:\West Chicago\100810.00 Bike Trail Connector\CA3D\Final Design\RCp04003.dwg
 USER: rrtanner
 DESIGNED: BD
 DRAWN: RT
 CHECKED: JFM
 DATE: APRIL, 2012

REVISIONS:
 01-14-2013
 REVISED: ---
 REVISED: ---
 REVISED: ---

STATE OF ILLINOIS
 DEPARTMENT OF TRANSPORTATION

ARBOR AVENUE
 PLAN AND PROFILE
 SCALE: 1"=40' HORIZ. 1"=4' VERT.
 SHEET NO. 4 OF 7 SHEETS
 STA. 124+00 TO STA. 135+00

F.A. RTE.	SECTION	COUNTY	TOTAL SHEETS	SHEET NO.
00-00064-00-B*		DU PAGE	31	12
CONTRACT NO. 63730			ILLINOIS FED. AID PROJECT	