


LEGEND

[Symbol]	FULL DEPTH PAVEMENT
[Symbol]	CONCRETE BRIDGE APPROACH
[Symbol]	BRIDGE DECK
[Symbol]	PROPOSED SIDEWALK

NOTE:
REFER TO STRUCTURAL PLANS ON SHEETS TO FOR PROPOSED BRIDGE INFORMATION.

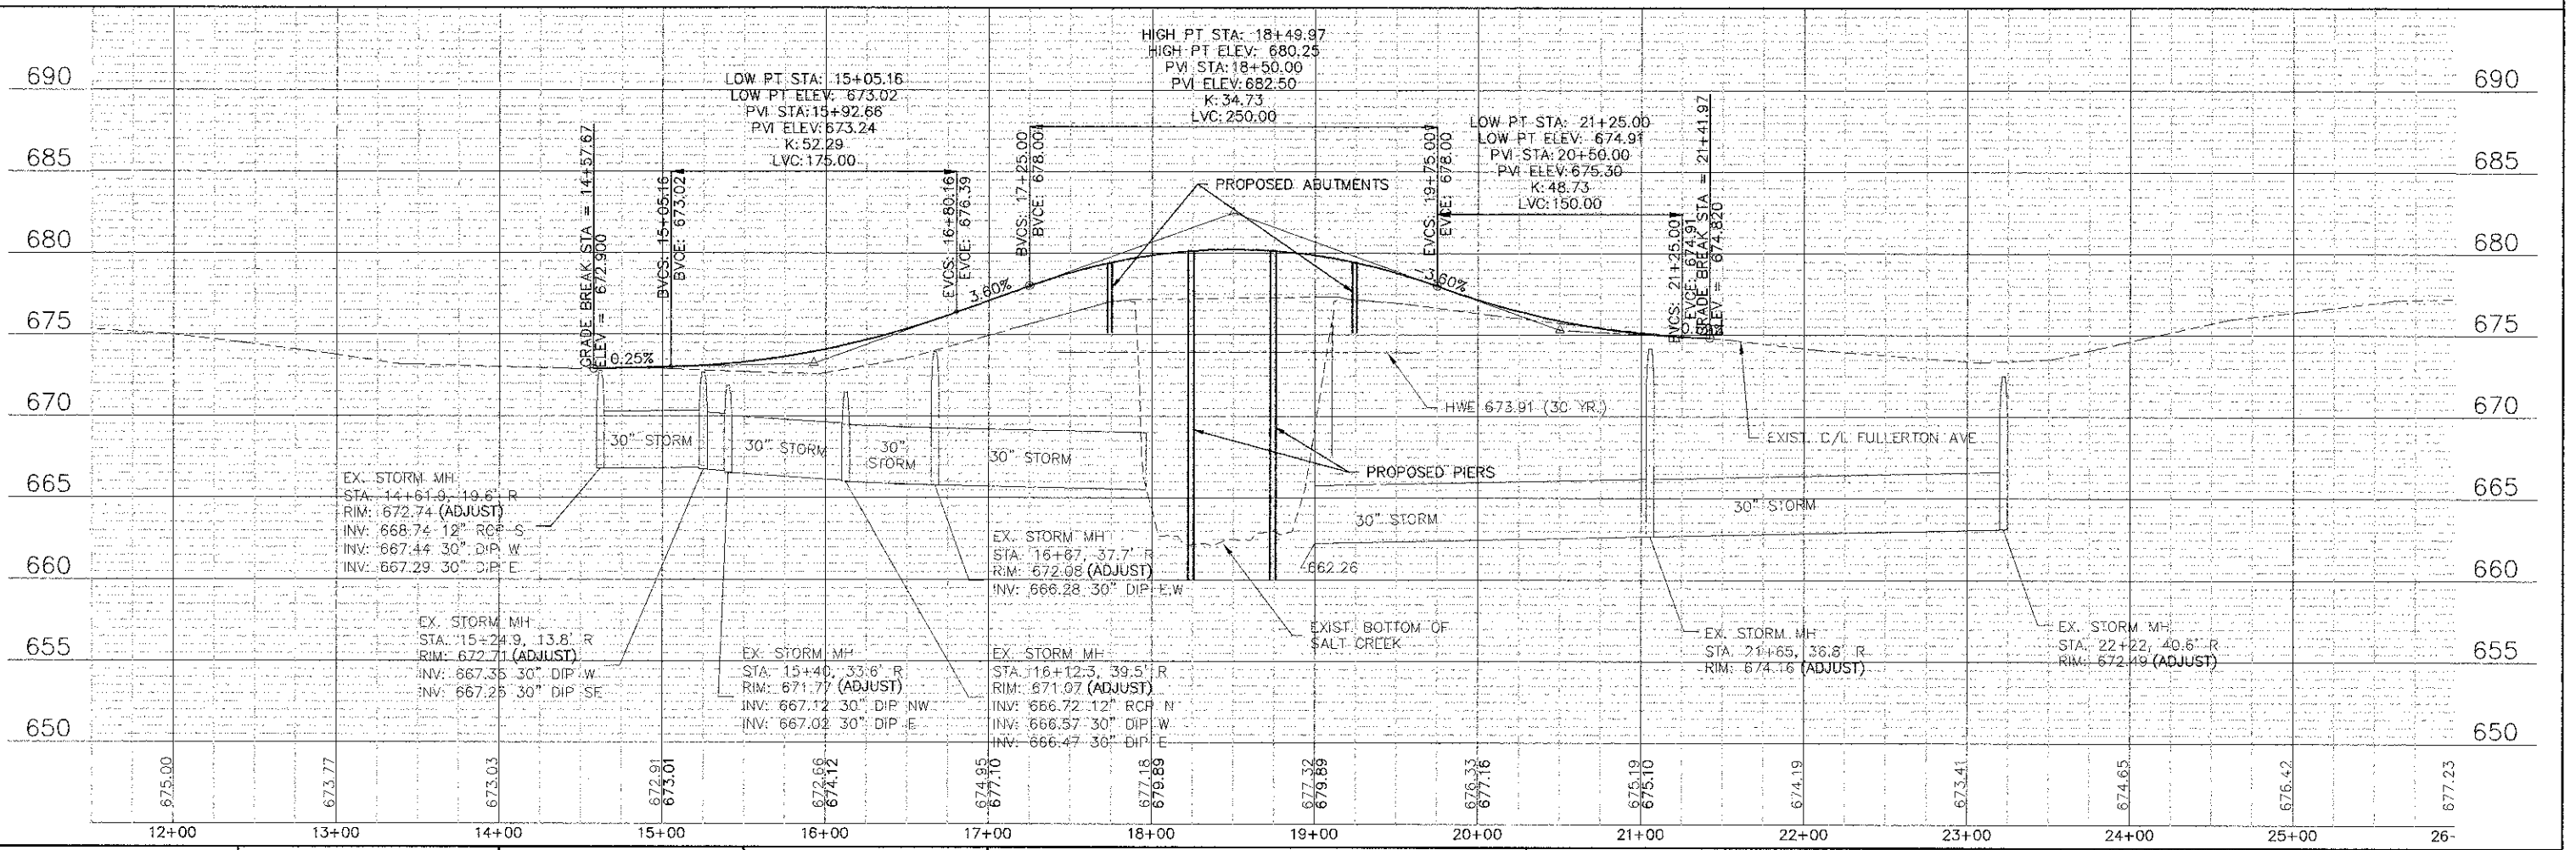

USER NAME	DESIGNED - JV/AS	REVISED -
PLOT SCALE	DRAWN - CS/DB	REVISED -
PLOT DATE - Jan 03, 2013	CHECKED - SV	REVISED -
	DATE -	REVISED -

**STATE OF ILLINOIS
DEPARTMENT OF TRANSPORTATION**

**FULLERTON AVENUE BRIDGE OVER SALT CREEK
PLAN AND PROFILE SHEET**

SCALE: 1"=50' SHEET NO. 1 OF 1 SHEETS STA. 14+28.96 TO STA. 21+41.97

F.A.U. RTE.	SECTION	COUNTY	TOTAL SHEETS	SHEET NO.
	08-01120-00-BR	DuPAGE	38	8
CONTRACT NO. 63785			ILLINOIS FED. AID PROJECT	

FILED DATE: Jan 03, 2013
 FILED LOCATION: Fullerton Ave Bridge Over Salt Creek
 PROJECT NO.: 08-01120-00-BR
 SHEET NO.: 8 OF 38