



PLAN	SURVEYED	BY	DATE
	PLOTTED		
	GRADES CHECKED		
	ALIGNMENT CHECKED		
	STRUCTURE NOTATIONS CHECKED		
	FILE NAME		
	NO.		

PROFILE	SURVEYED	BY	DATE
	PLOTTED		
	GRADES CHECKED		
	ALIGNMENT CHECKED		
	STRUCTURE NOTATIONS CHECKED		
	FILE NAME		
	NO.		

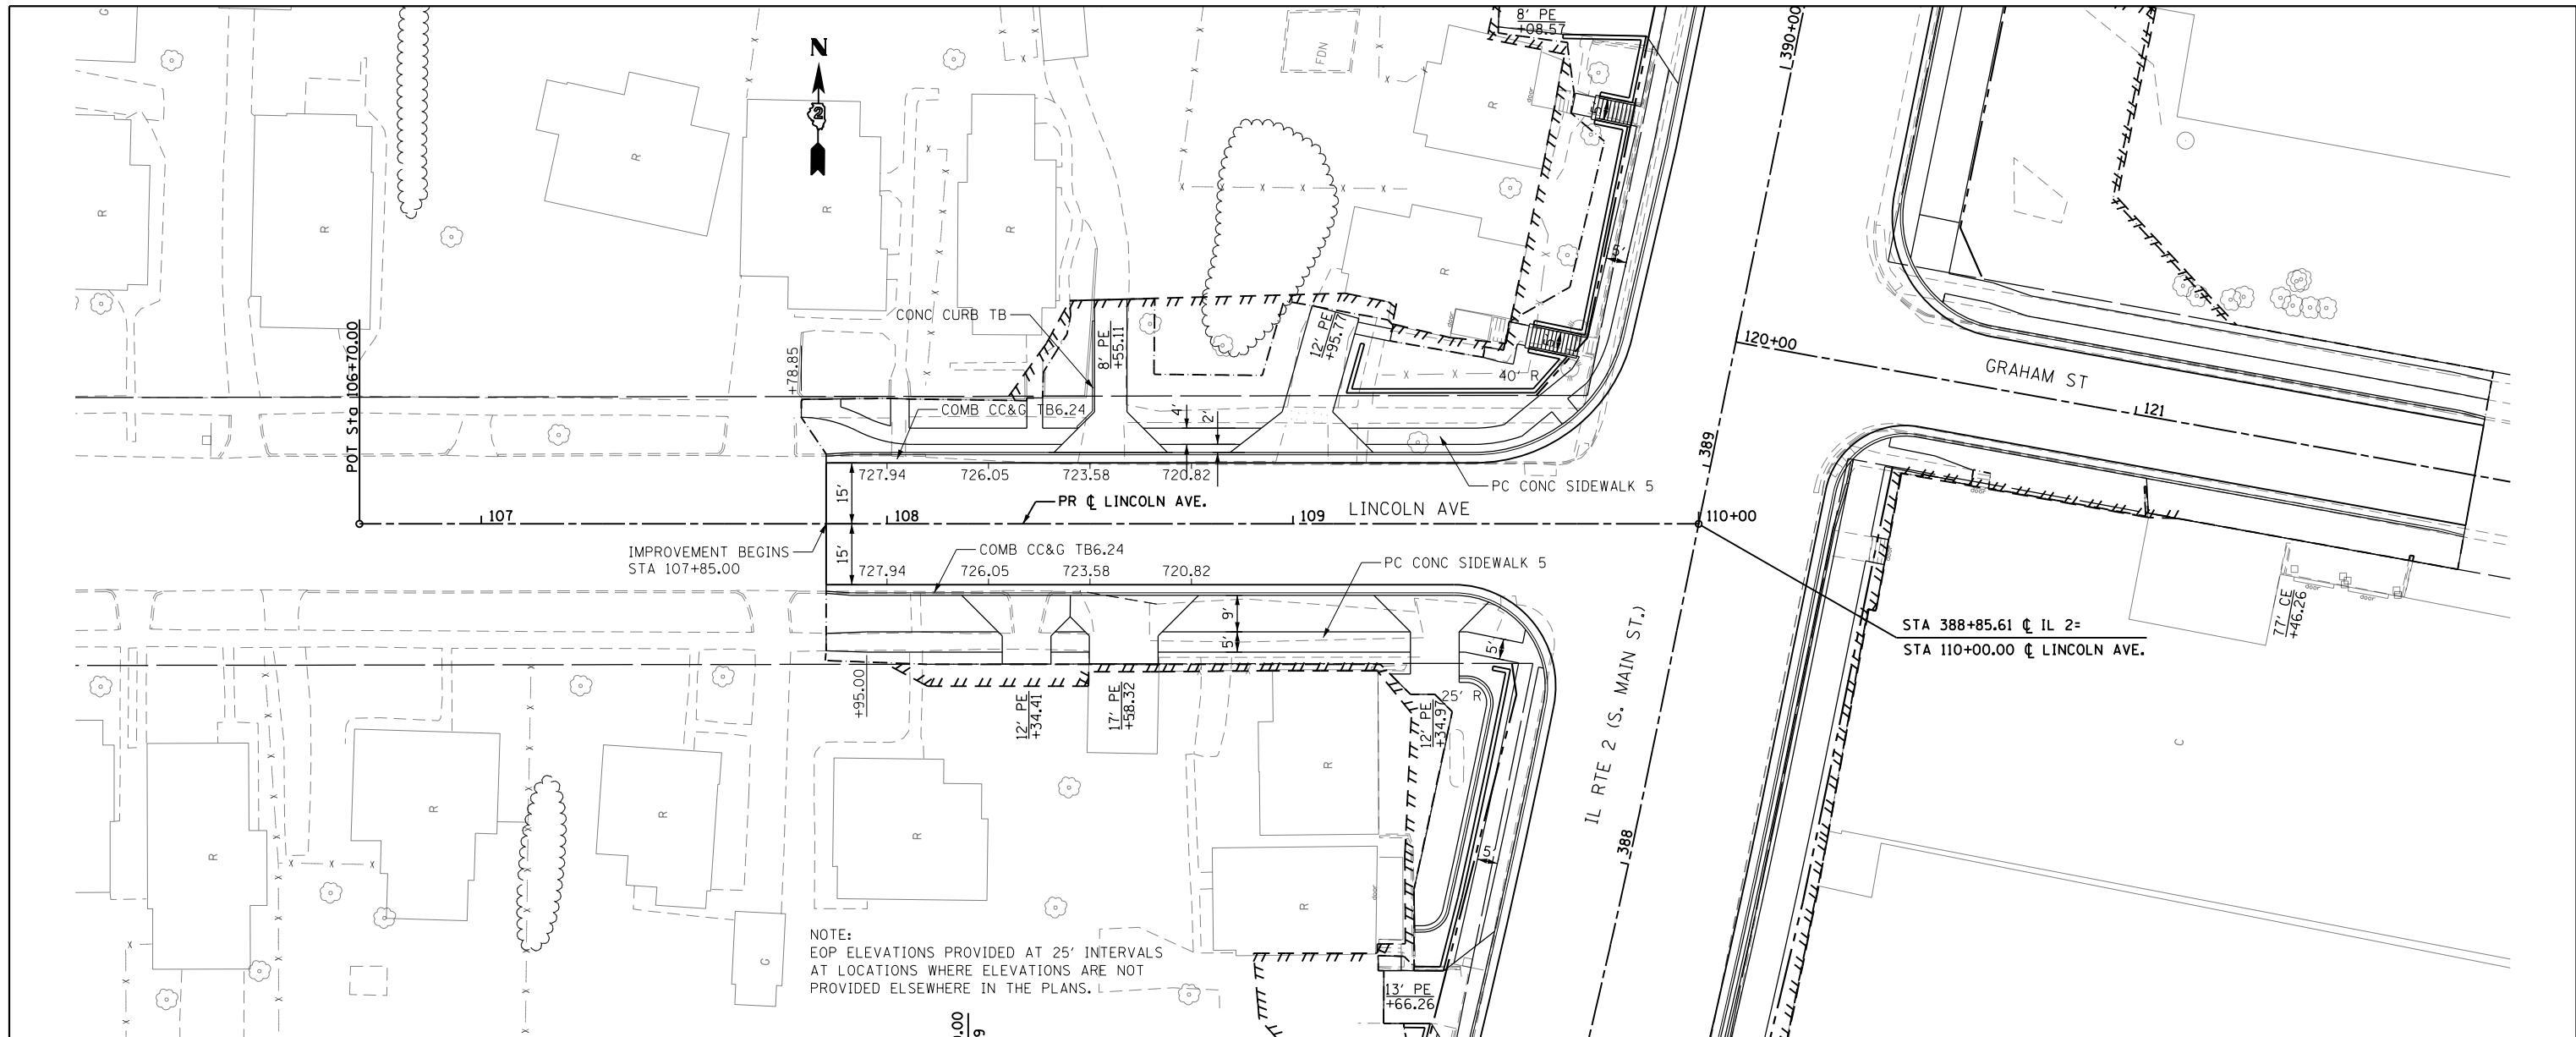

NOTE:
EOP ELEVATIONS PROVIDED AT 25' INTERVALS
AT LOCATIONS WHERE ELEVATIONS ARE NOT
PROVIDED ELSEWHERE IN THE PLANS.

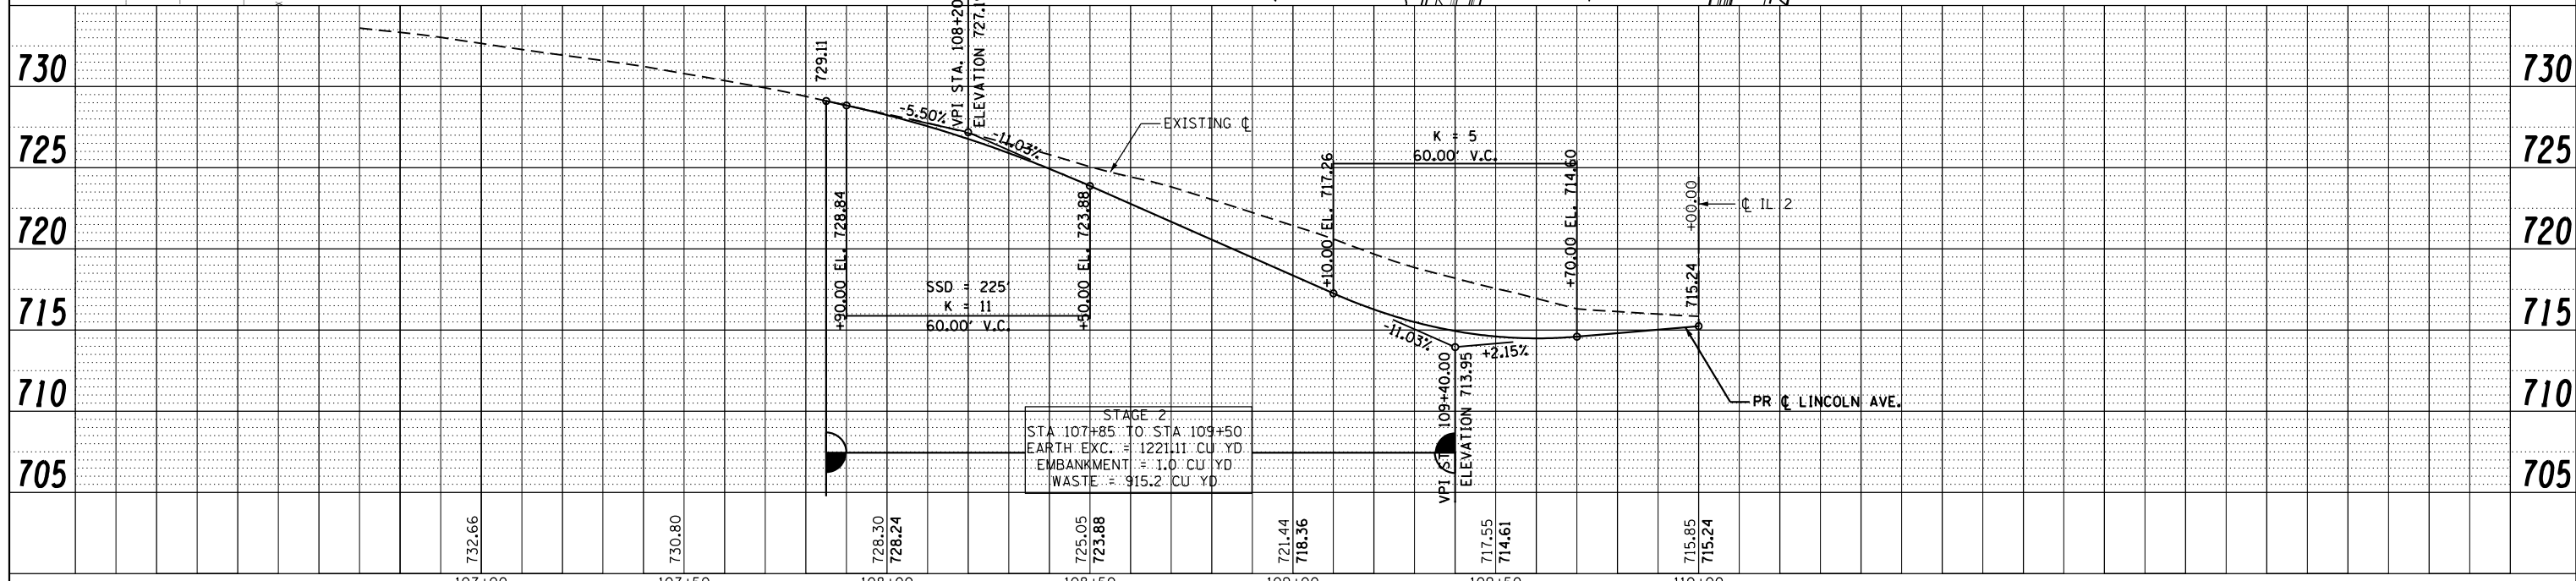

FILE NAME =	USER NAME = *USER*	DESIGNED -	REVISED -	STATE OF ILLINOIS DEPARTMENT OF TRANSPORTATION	LINCOLN AVE. PLAN AND PROFILE		F.A.P. RTE. 742	SECTION (32, 33) R-1	COUNTY WINNEBAGO	TOTAL SHEETS 705	SHEET NO. 134
FILEL		DRAWN -	REVISED -		SCALE: 1:20	SHEET NO. 29 OF 49 SHEETS	STA. 106+70.00 TO STA. 110+00.00	CONTRACT NO. 64821		ILLINOIS FED. AID PROJECT	
		CHECKED -	REVISED -								
		DATE -	REVISED -								