



| | | | |
|---------------|----------------|----|------|
| PLAN | SURVEYED | BY | DATE |
| | PLOTTED | | |
| | ALIGNED | | |
| | CHECKED | | |
| | FILED | | |
| NOTE BOOK NO. | CADD FILE NAME | | |

| | | | |
|---------------|-----------------------------|----|------|
| PROFILE | SURVEYED | BY | DATE |
| | PLOTTED | | |
| | GRADES CHECKED | | |
| | STRUCTURE NOTATIONS CHECKED | | |
| NOTE BOOK NO. | NOTATION CHIP NO. | | |

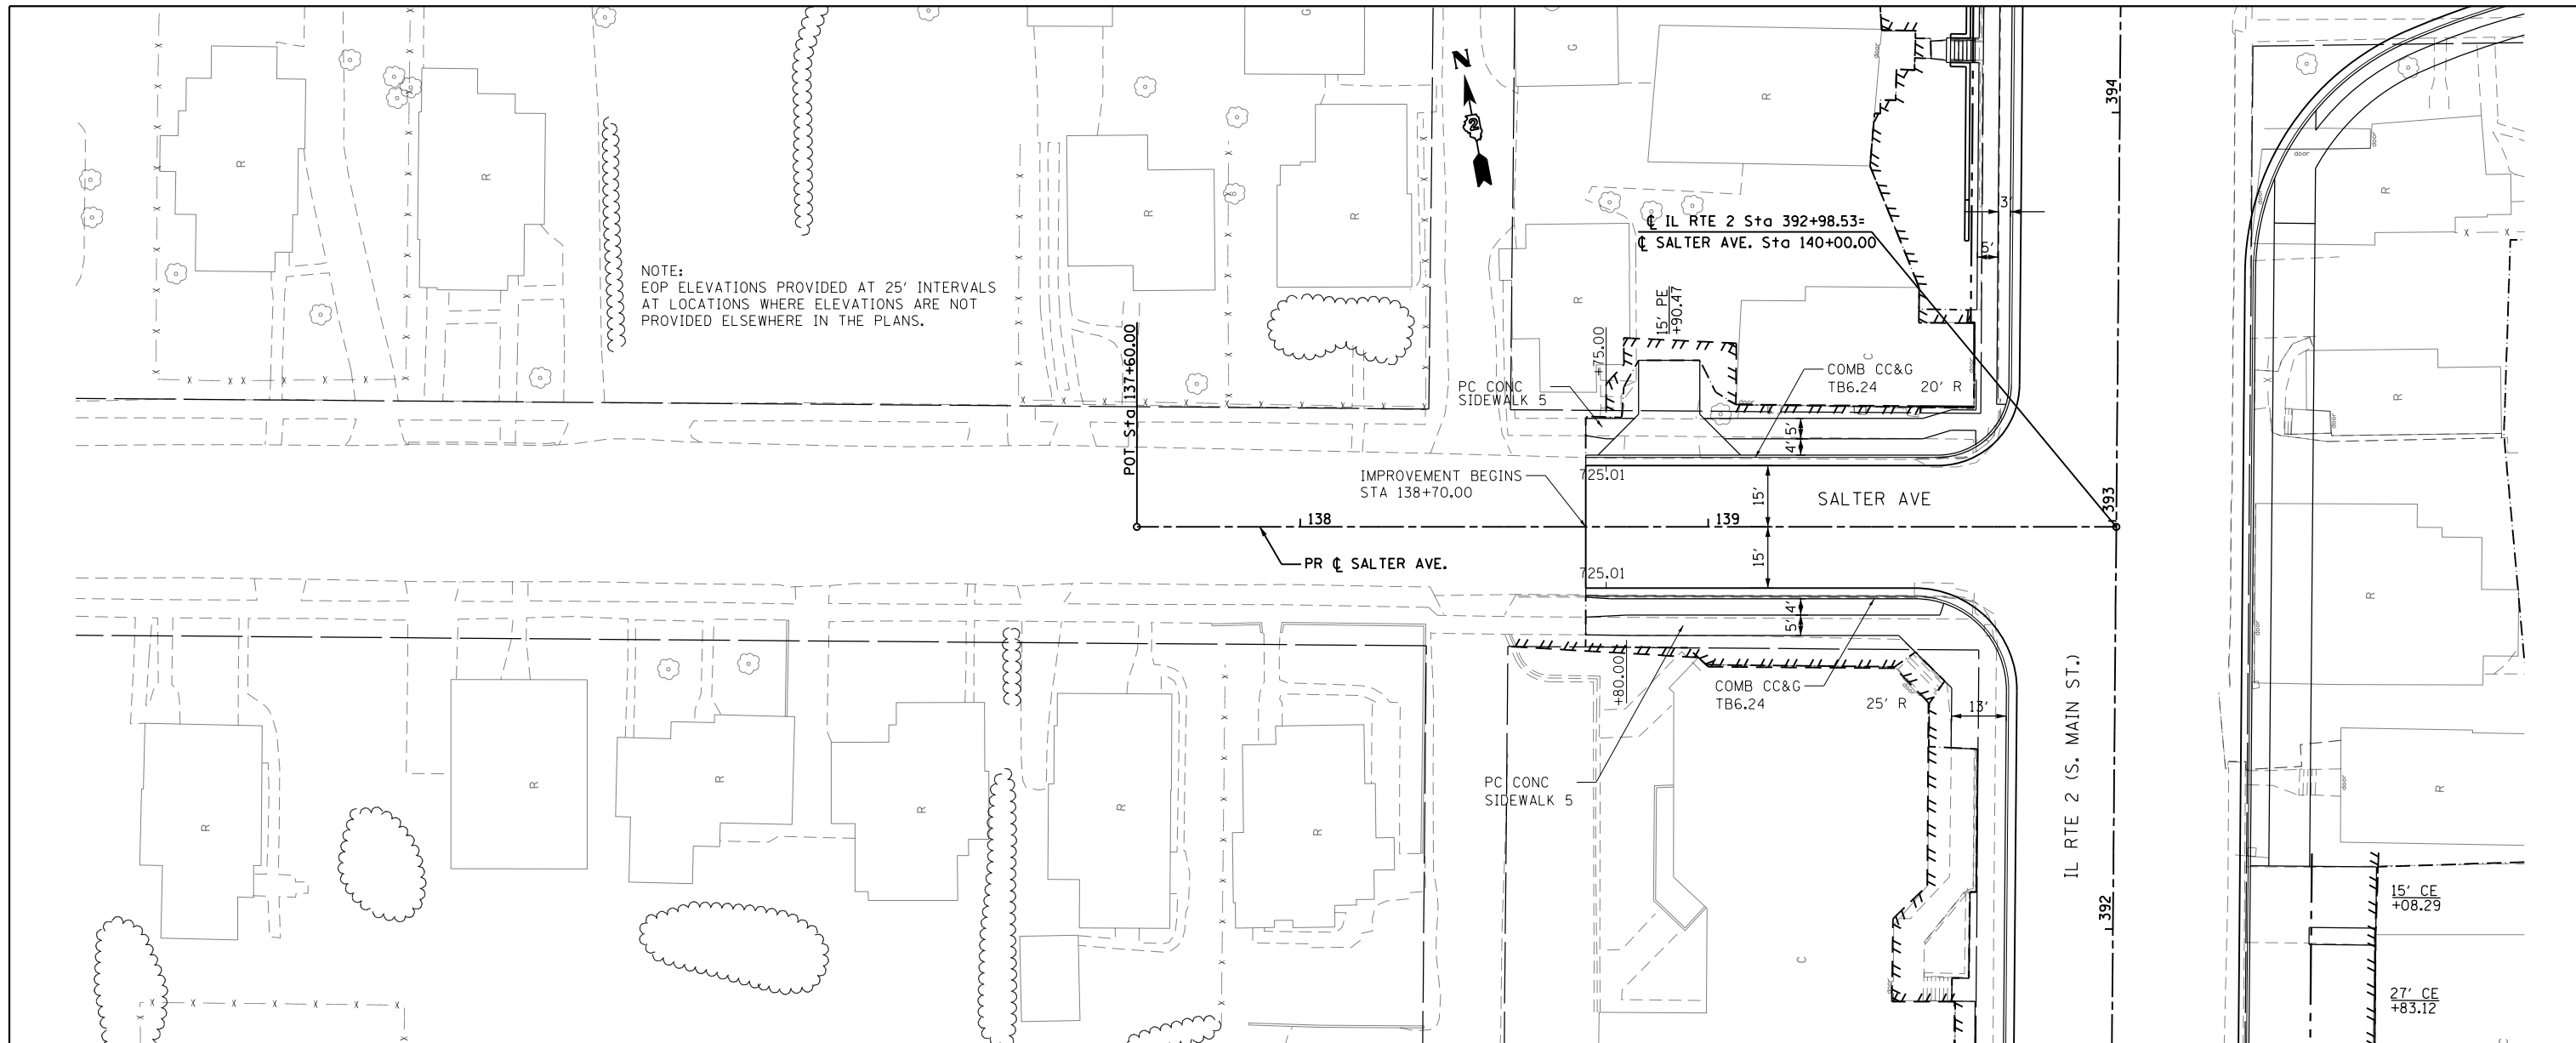

NOTE:
EOP ELEVATIONS PROVIDED AT 25' INTERVALS
AT LOCATIONS WHERE ELEVATIONS ARE NOT
PROVIDED ELSEWHERE IN THE PLANS.

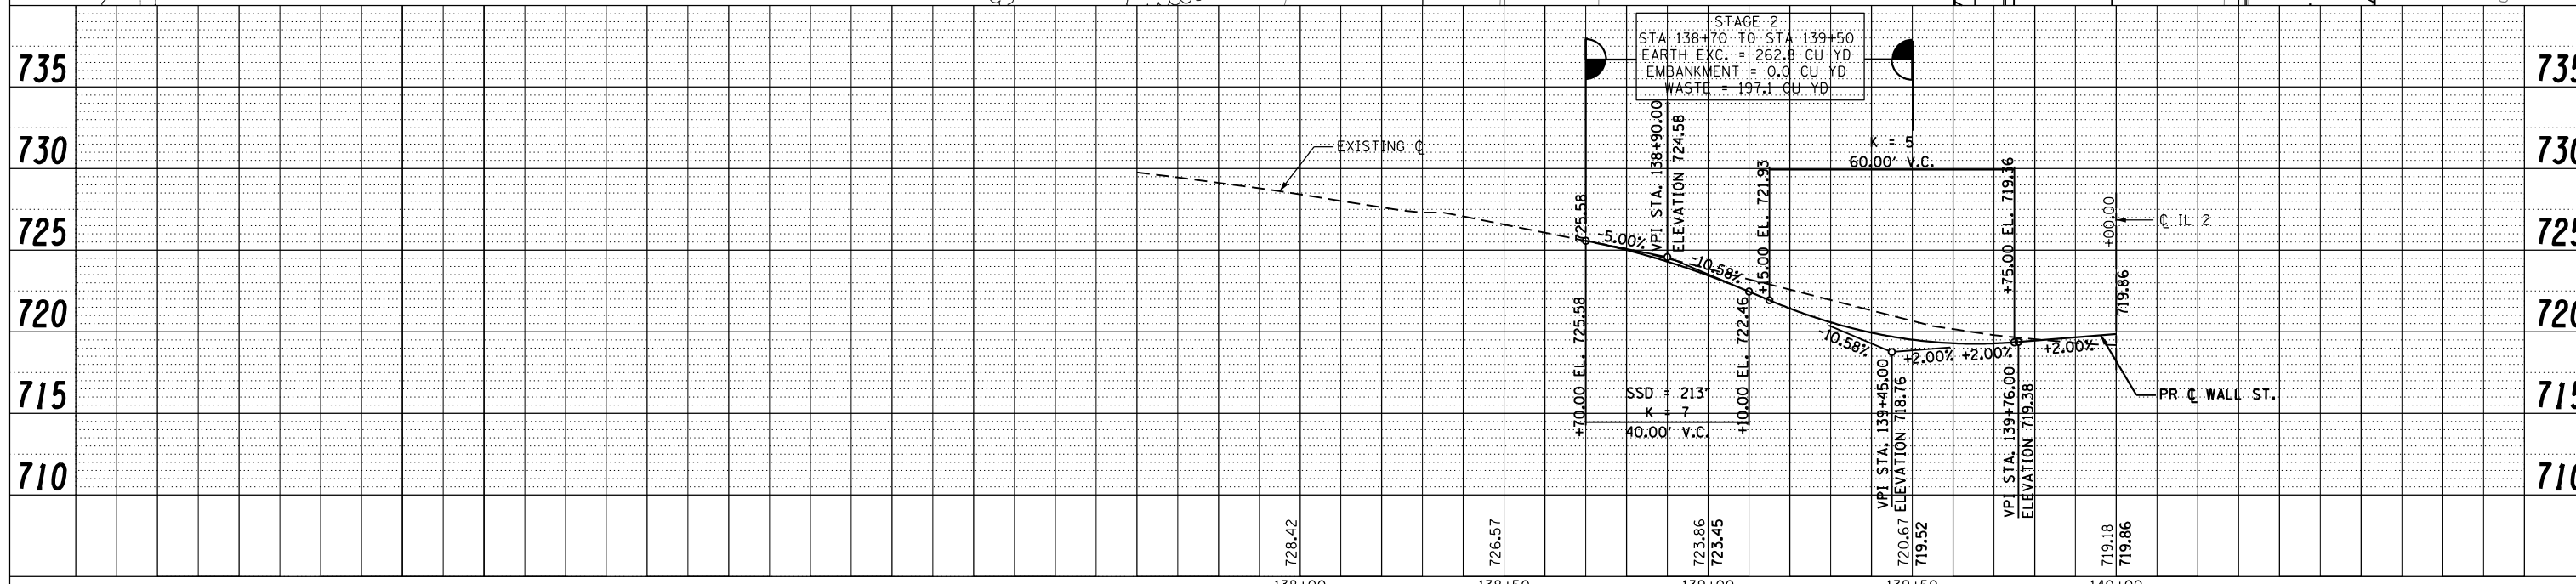

STAGE 2
STA 138+70 TO STA 139+50
EARTH EXC. = 262.8 CU YD
EMBANKMENT = 0.0 CU YD
WASTE = 197.1 CU YD

| | | | | | | | | | | | |
|-------------|----------------------|------------|-----------|---|-------------------------------------|---------------------------|----------------------------------|----------------------|------------------|---------------------------|---------------|
| FILE NAME = | USER NAME = *USER* | DESIGNED - | REVISED - | STATE OF ILLINOIS DEPARTMENT OF TRANSPORTATION | SALTER AVE. PLAN AND PROFILE | | F.A.P. R.T.E. 742 | SECTION (32, 33) R-1 | COUNTY WINNEBAGO | TOTAL SHEETS 705 | SHEET NO. 137 |
| *FILEL* | PLOT SCALE = *SCALE* | DRAWN - | REVISED - | | SCALE: 1:20 | SHEET NO. 32 OF 49 SHEETS | STA. 137+60.00 TO STA. 140+00.00 | CONTRACT NO. 64821 | | ILLINOIS FED. AID PROJECT | |
| | PLOT DATE = *DATE* | CHECKED - | REVISED - | | | | | | | | |
| | | DATE - | REVISED - | | | | | | | | |