



PLAN	SURVEYED	DATE
	PLOTTED	
	ALIGNED	
	CHECKED	
	FILED	
	NO.	
	NO.	
	NO.	
	NO.	

PROFILE	SURVEYED	DATE
	PLOTTED	
	GRADES	
	CHECKED	
	STRUCTURE	
	NOTATIONS	
	CHFD	
	NO.	
	NO.	
	NO.	

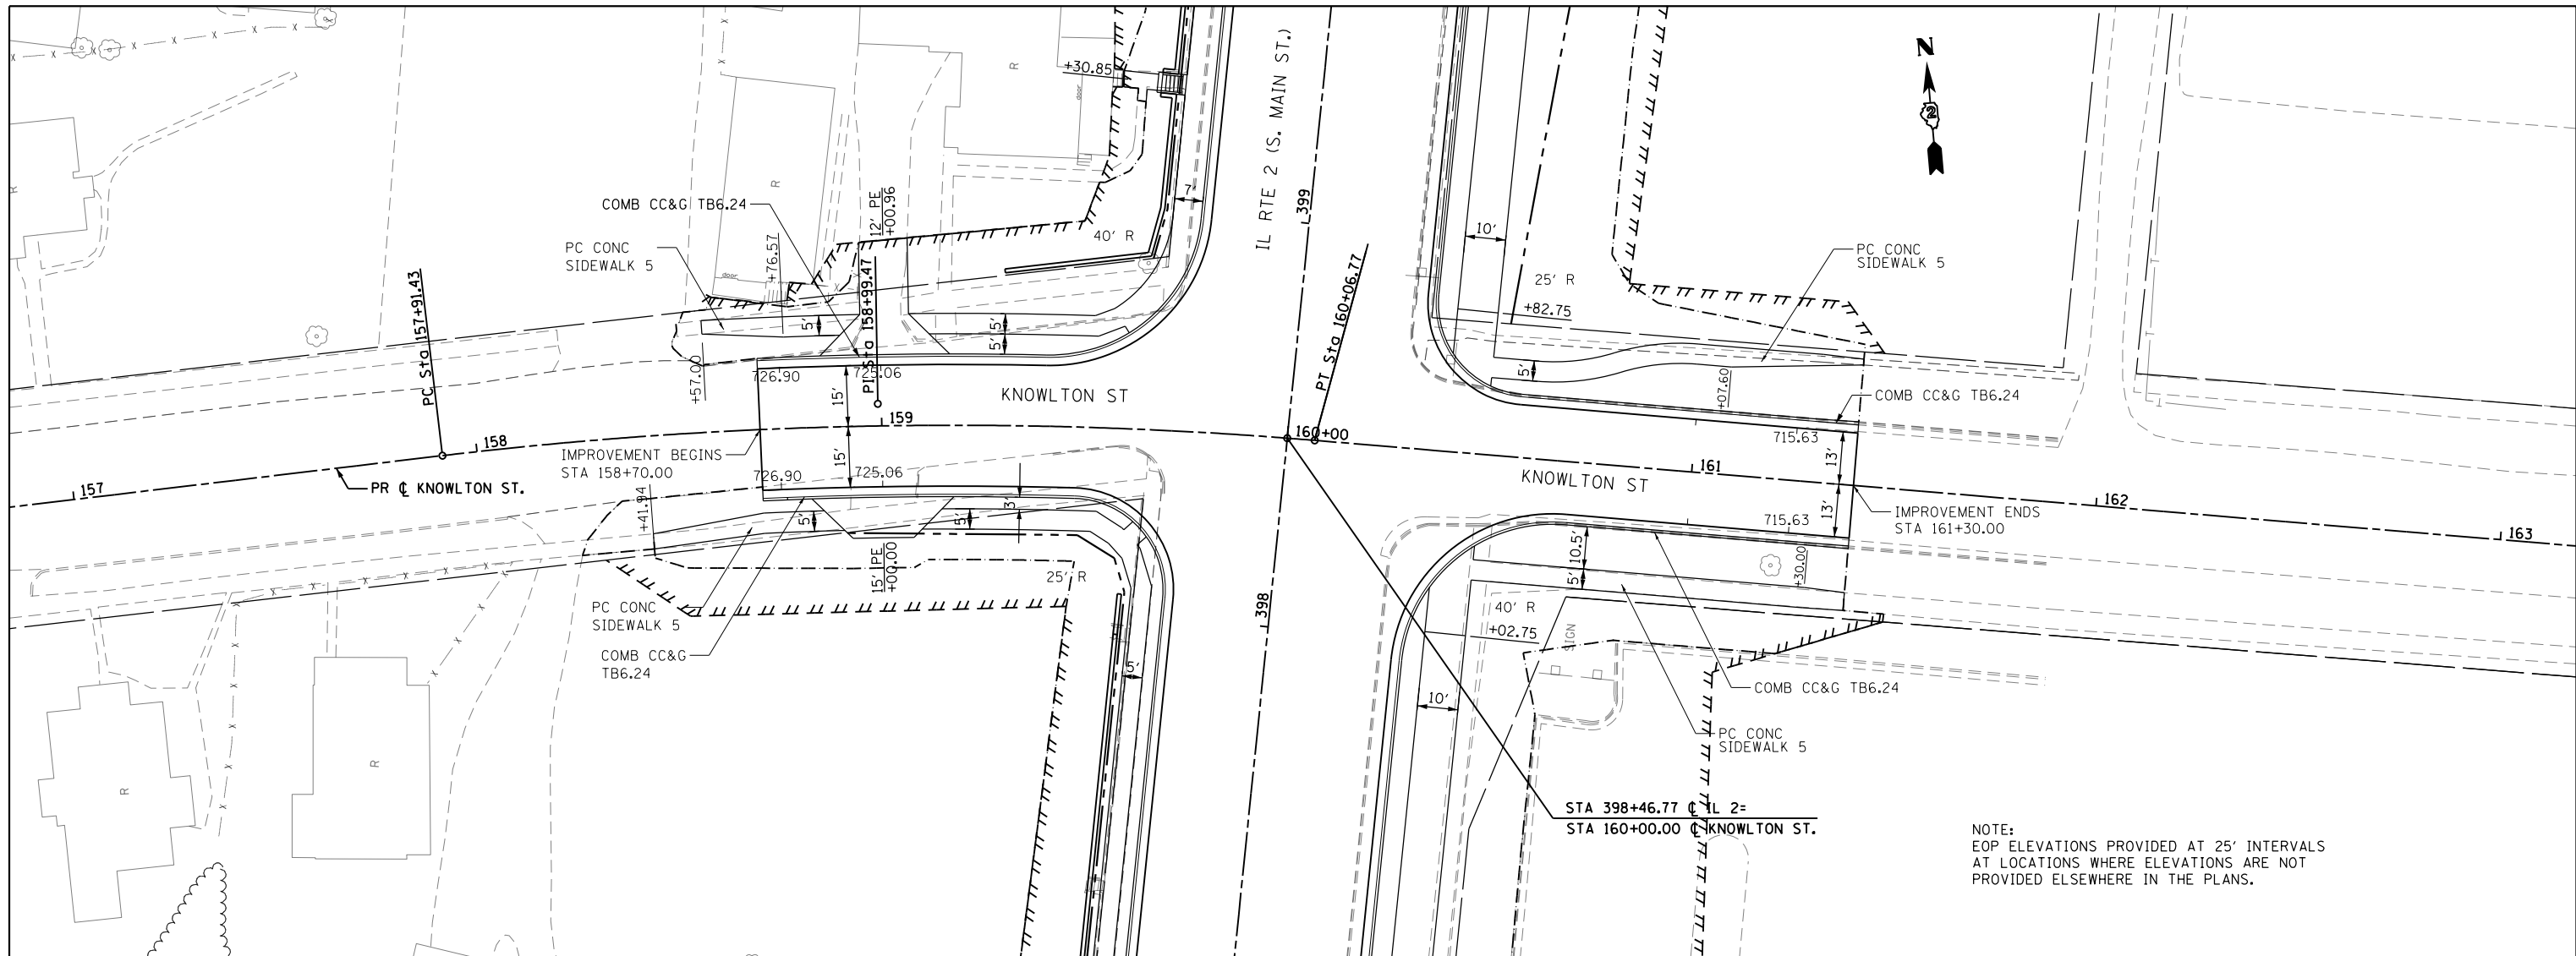

NOTE:
EOP ELEVATIONS PROVIDED AT 25' INTERVALS
AT LOCATIONS WHERE ELEVATIONS ARE NOT
PROVIDED ELSEWHERE IN THE PLANS.

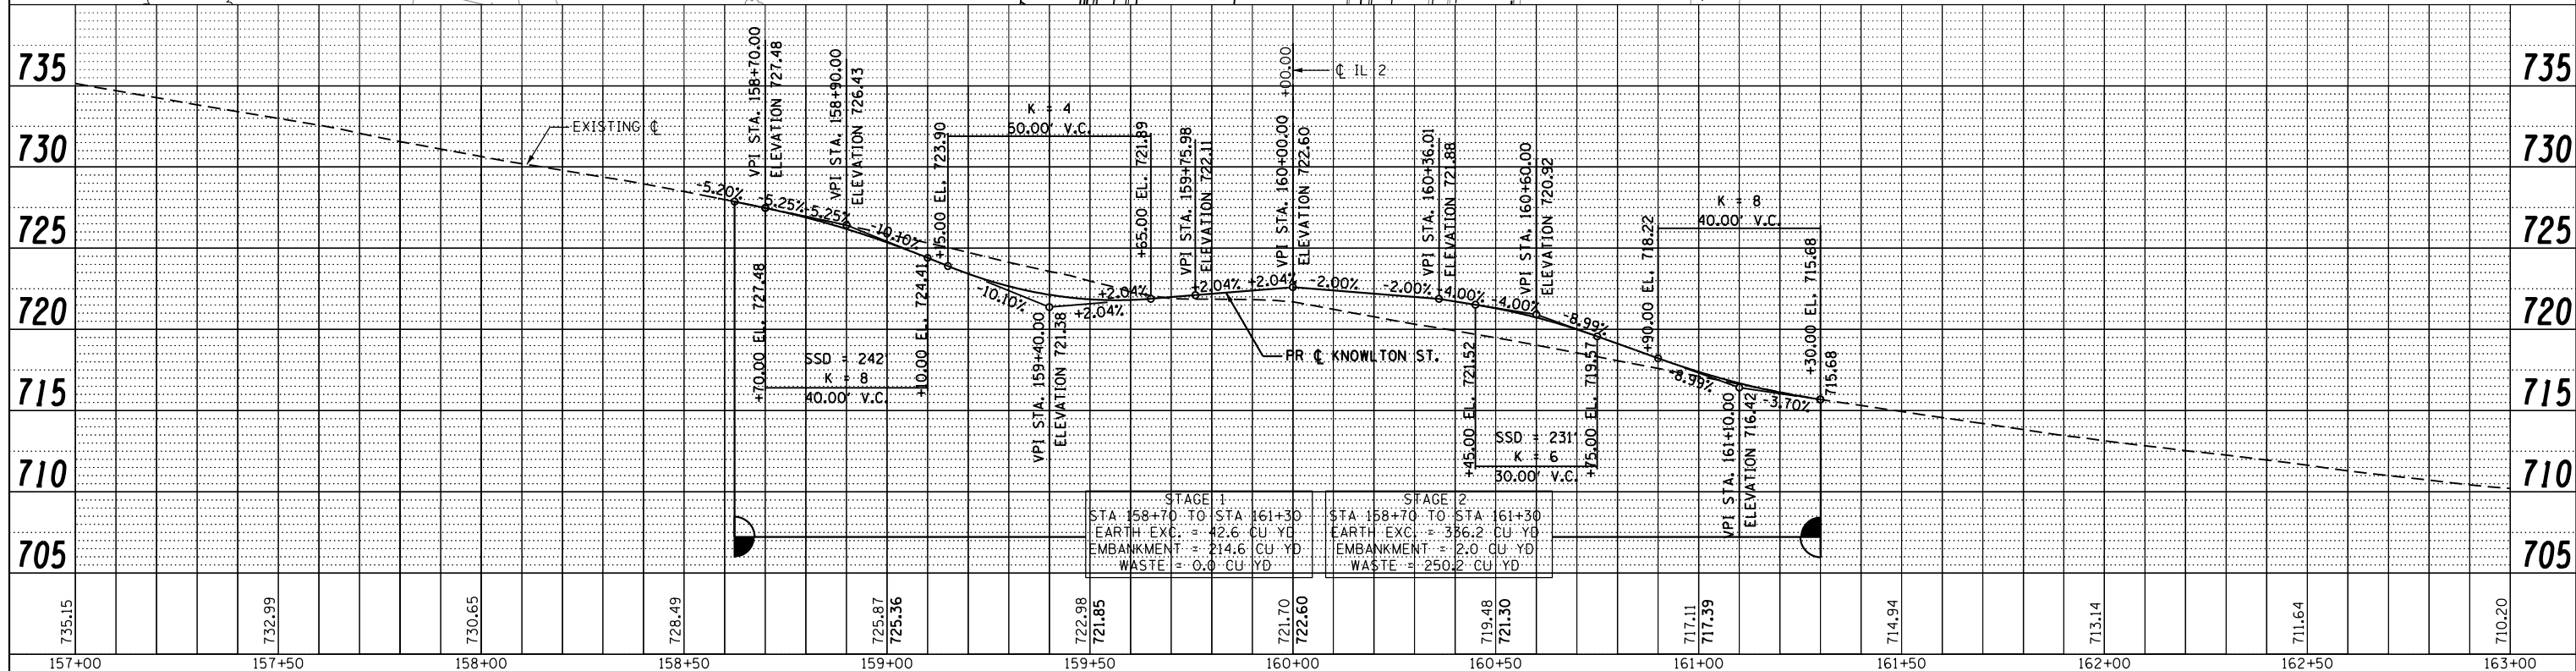

STAGE 1		STAGE 2	
STA 158+70 TO STA 161+30	EARTH EXC. = 42.6 CU YD	STA 158+70 TO STA 161+30	EARTH EXC. = 386.2 CU YD
	EMBANKMENT = 214.6 CU YD		EMBANKMENT = 2.0 CU YD
	WASTE = 0.0 CU YD		WASTE = 250.2 CU YD

FILE NAME =	USER NAME = *USER*	DESIGNED -	REVISED -	STATE OF ILLINOIS DEPARTMENT OF TRANSPORTATION				KNOWLTON ST. PLAN AND PROFILE				F.A.P. RTE. 742	SECTION (32, 33) R-1	COUNTY WINNEBAGO	TOTAL SHEETS 705	SHEET NO. 139
FILEL	PLOT SCALE = *SCALE*	CHECKED -	REVISED -									SCALE: 1:20	SHEET NO. 34 OF 49 SHEETS	STA. 157+00.00 TO STA. 163+00.00	CONTRACT NO. 64821	
	PLOT DATE = *DATE*	DATE -	REVISED -					ILLINOIS FED. AID PROJECT								