



PLAN	SURVEYED	BY	DATE
	PLOTTED		
	ALIGNED		
	CHECKED		
	FILED		
	FILE NAME		
	NO.		

PROFILE	SURVEYED	BY	DATE
	PLOTTED		
	GRADES		
	CHECKED		
	STRUCTURE		
	NOTATIONS		
	CHKD		
	NO.		

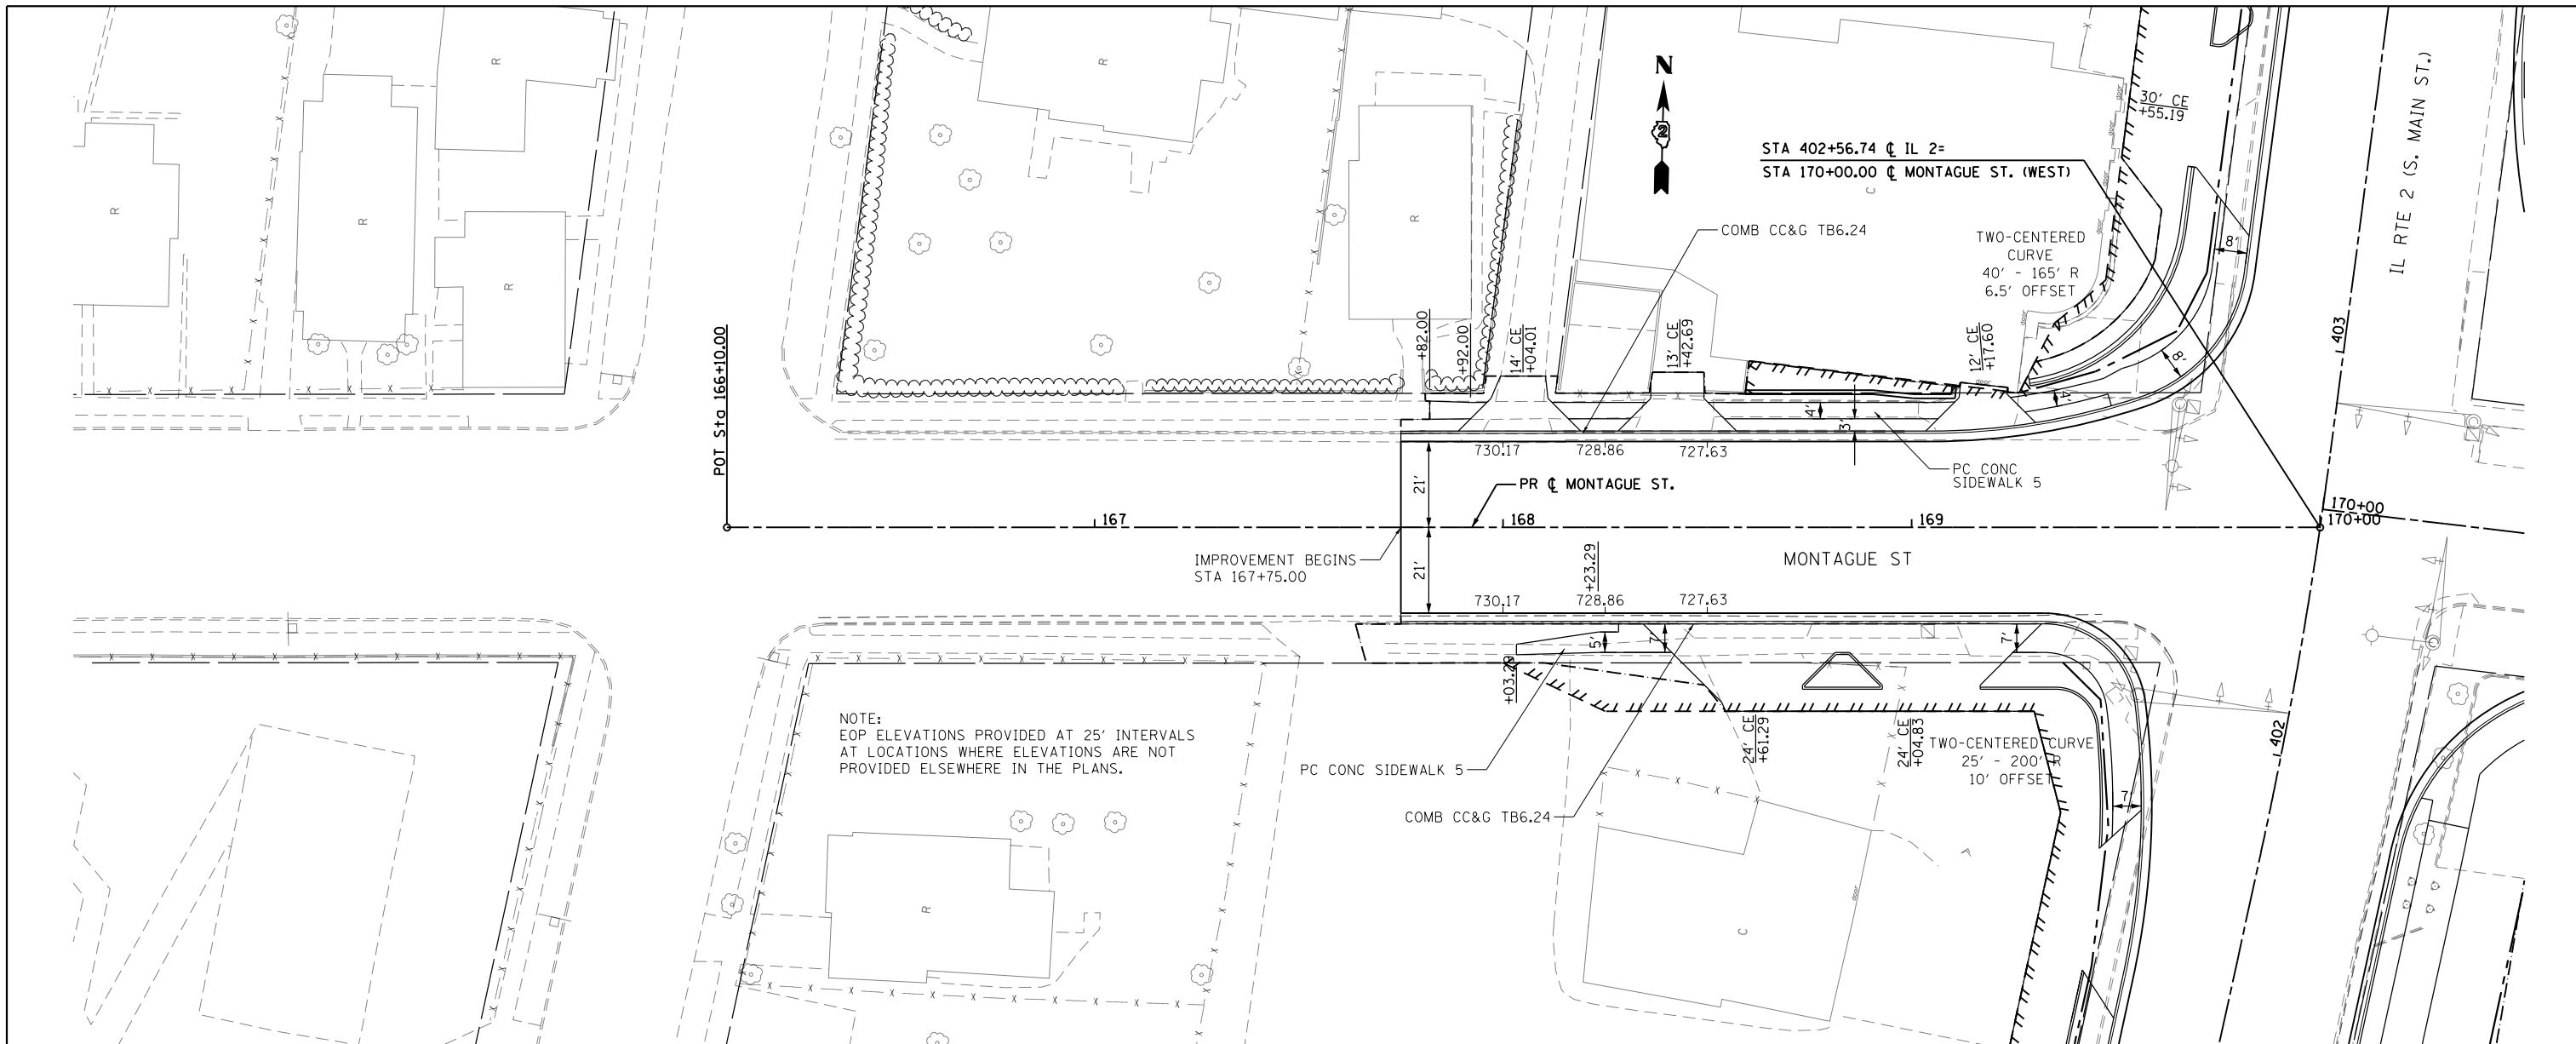

NOTE:  
EOP ELEVATIONS PROVIDED AT 25' INTERVALS  
AT LOCATIONS WHERE ELEVATIONS ARE NOT  
PROVIDED ELSEWHERE IN THE PLANS.

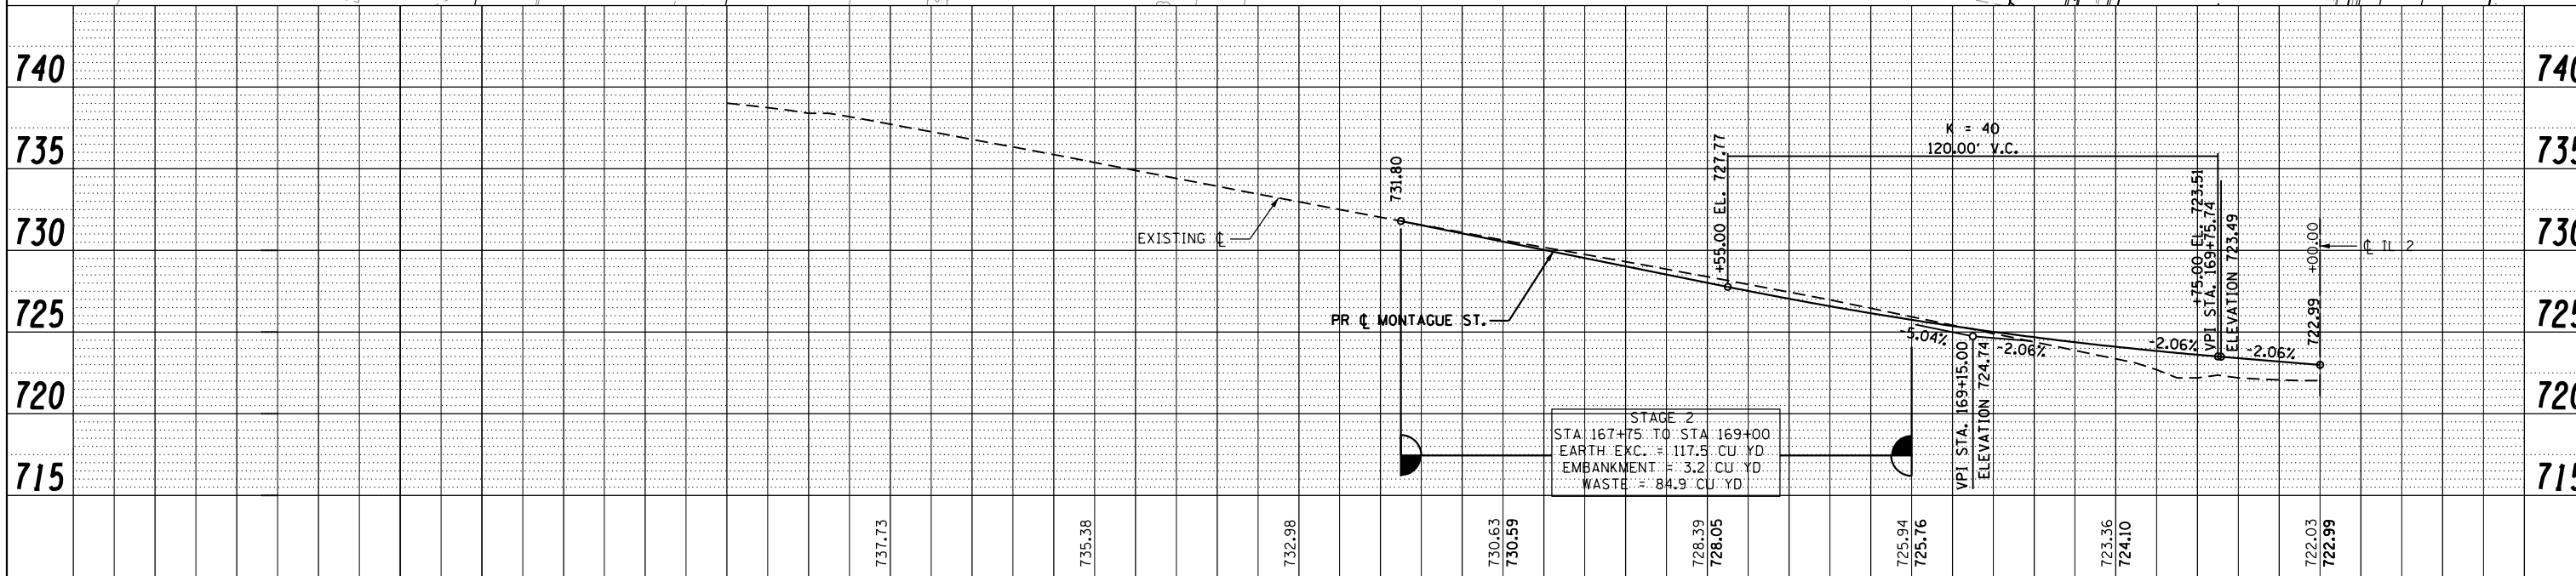

FILE NAME =	USER NAME = *USER*	DESIGNED -	REVISED -	<b>STATE OF ILLINOIS DEPARTMENT OF TRANSPORTATION</b>	<b>MONTAGUE ST. PLAN AND PROFILE</b>			F.A.P. RTE.	SECTION	COUNTY	TOTAL SHEETS	SHEET NO.
*FILEL*		DRAWN -	REVISED -		SCALE: 1:20	SHEET NO. 35 OF 49 SHEETS	STA. 166+10.00 TO STA. 170+00.00	742	(32, 33) R-1	WINNEBAGO	705	140
		CHECKED -	REVISED -					CONTRACT NO. 64821				
		DATE -	REVISED -					ILLINOIS FED. AID PROJECT				