



PLAN	SURVEYED	DATE
	PLOTTED	
	ALIGNED	
	CHECKED	
	FILED	
NOTE BOOK NO.	CADD FILE NAME	

PROFILE	SURVEYED	DATE
	PLOTTED	
	GRADES CHECKED	
	STRUCTURE NOTATIONS CHECKED	
NOTE BOOK NO.	NOTATION SHEET	

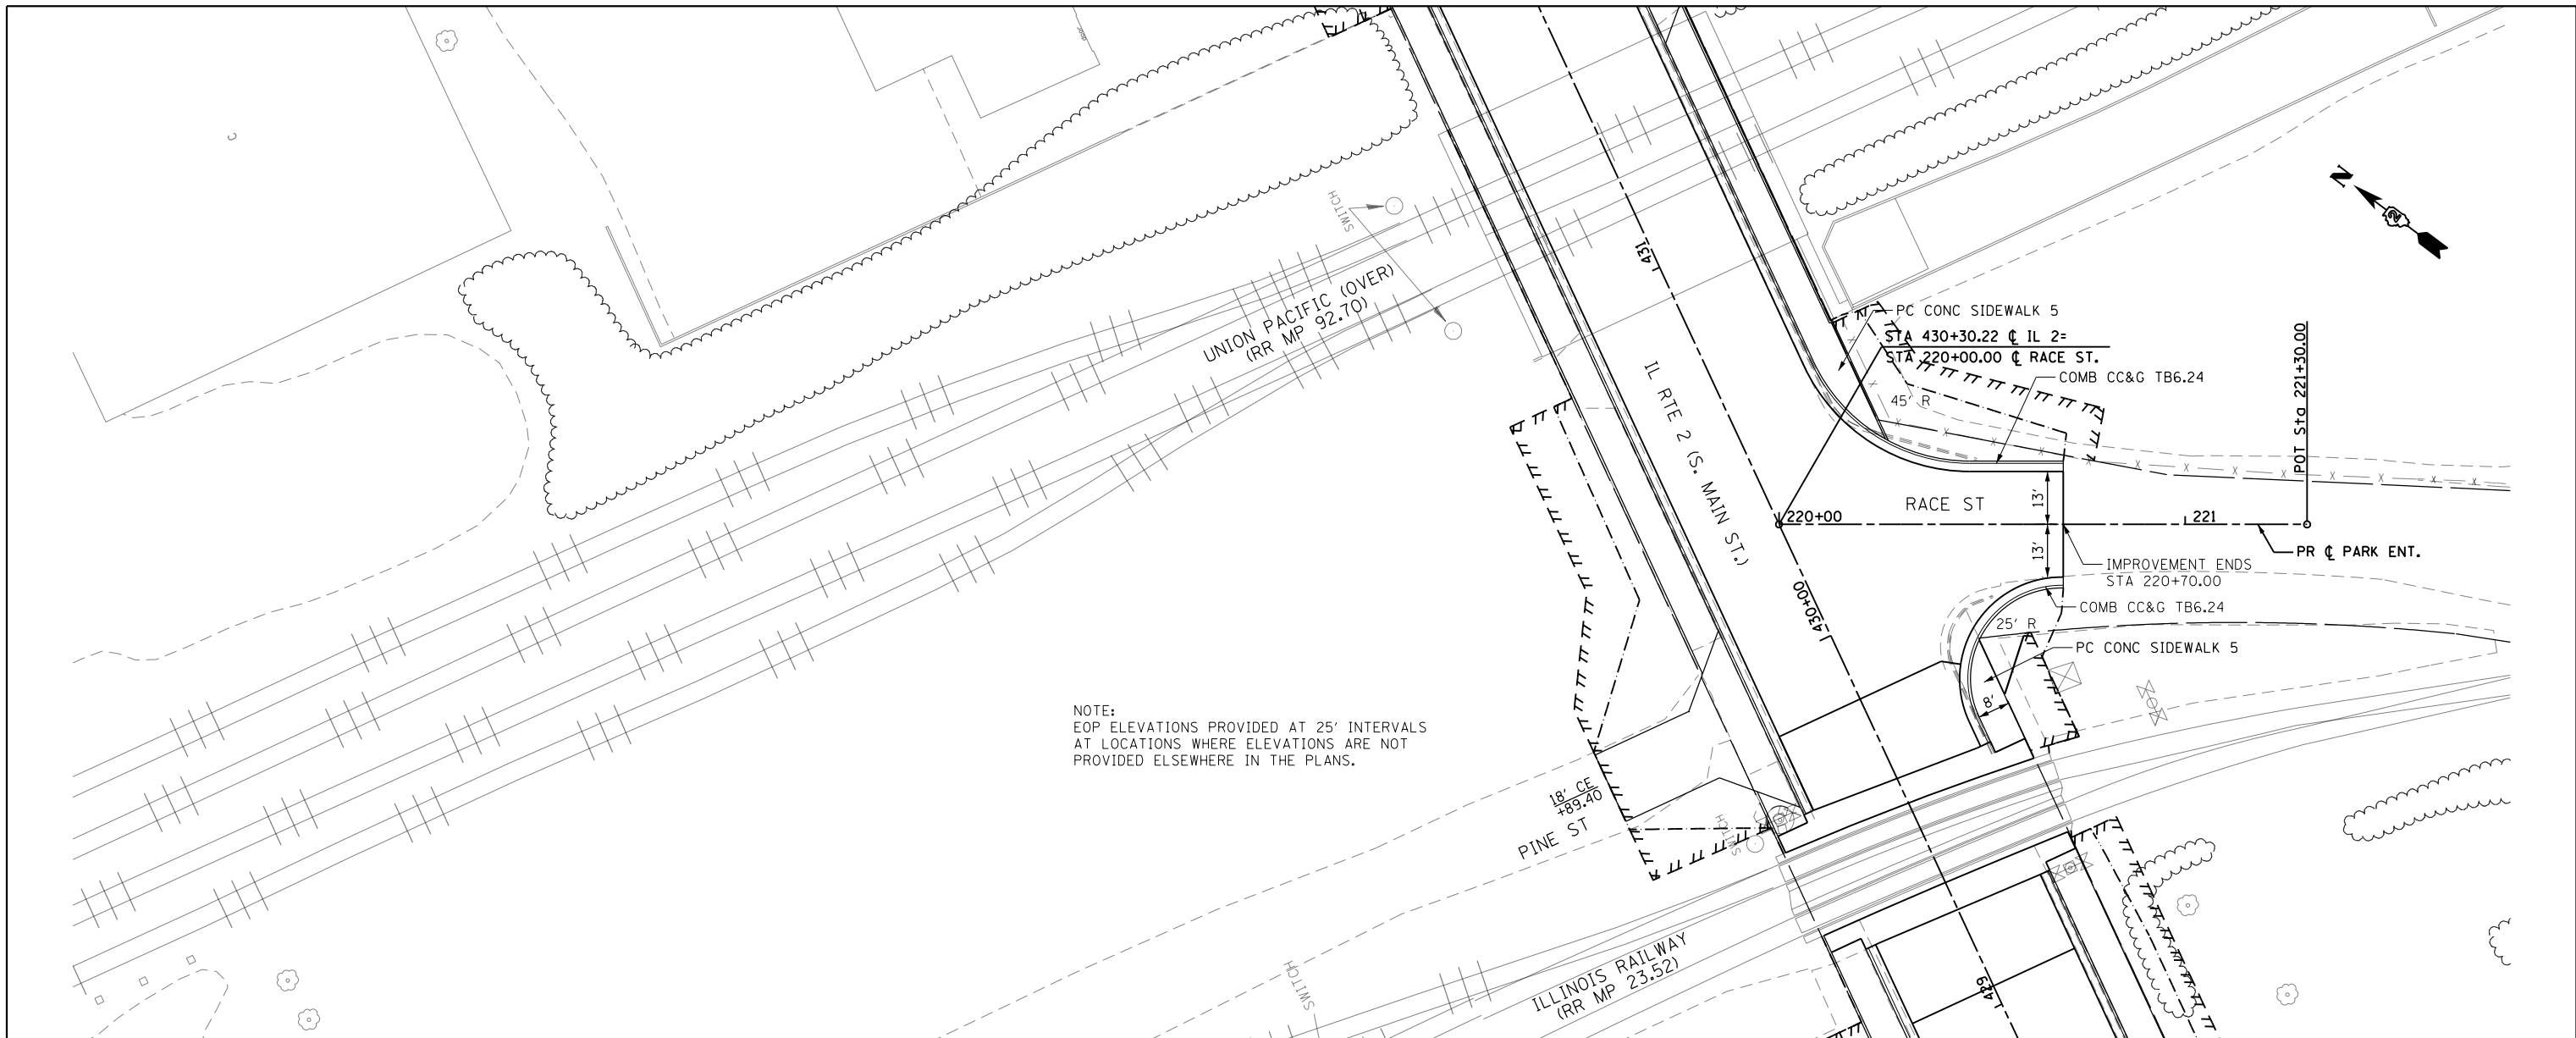

NOTE:  
EOP ELEVATIONS PROVIDED AT 25' INTERVALS  
AT LOCATIONS WHERE ELEVATIONS ARE NOT  
PROVIDED ELSEWHERE IN THE PLANS.

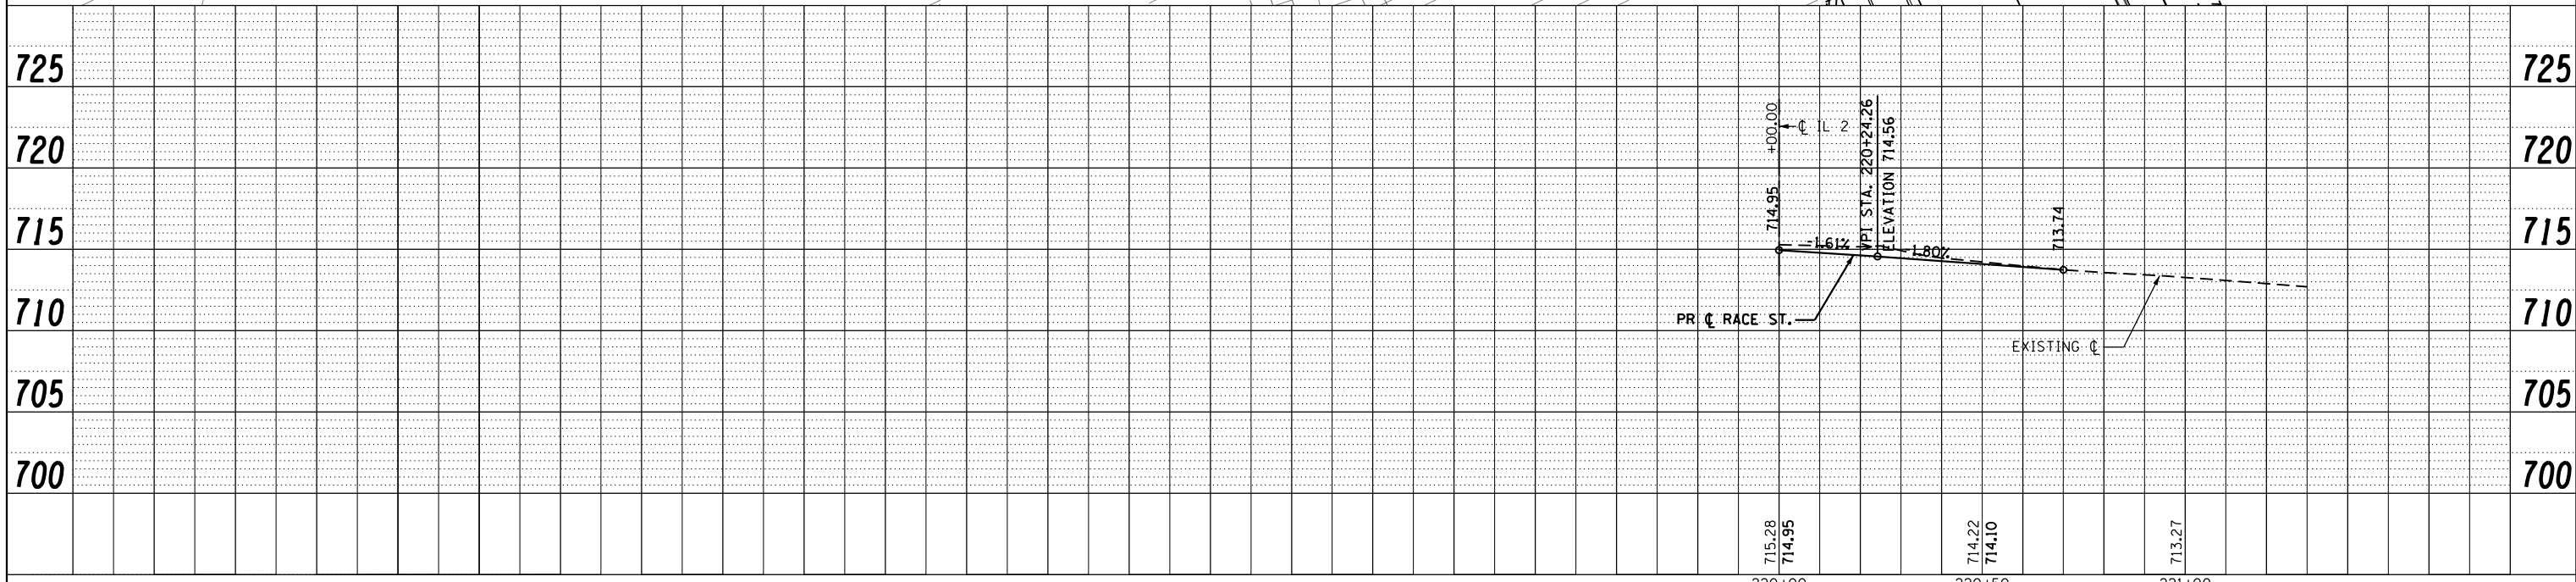

FILE NAME =	USER NAME = \$USER*	DESIGNED -	REVISED -	<b>STATE OF ILLINOIS DEPARTMENT OF TRANSPORTATION</b>	<b>RACE ST PLAN AND PROFILE</b>			F.A.P. R.E.	SECTION	COUNTY	TOTAL SHEETS	SHEET NO.		
*FILEL*		DRAWN -	REVISED -		742	(32, 33) R-1	WINNEBAGO	705	149	CONTRACT NO. 64821				
		CHECKED -	REVISED -		SCALE: 1:20			SHEET NO. 44 OF 49 SHEETS			STA. 220+00.00 TO STA. 221+30.00		ILLINOIS FED. AID PROJECT	
		DATE -	REVISED -											