


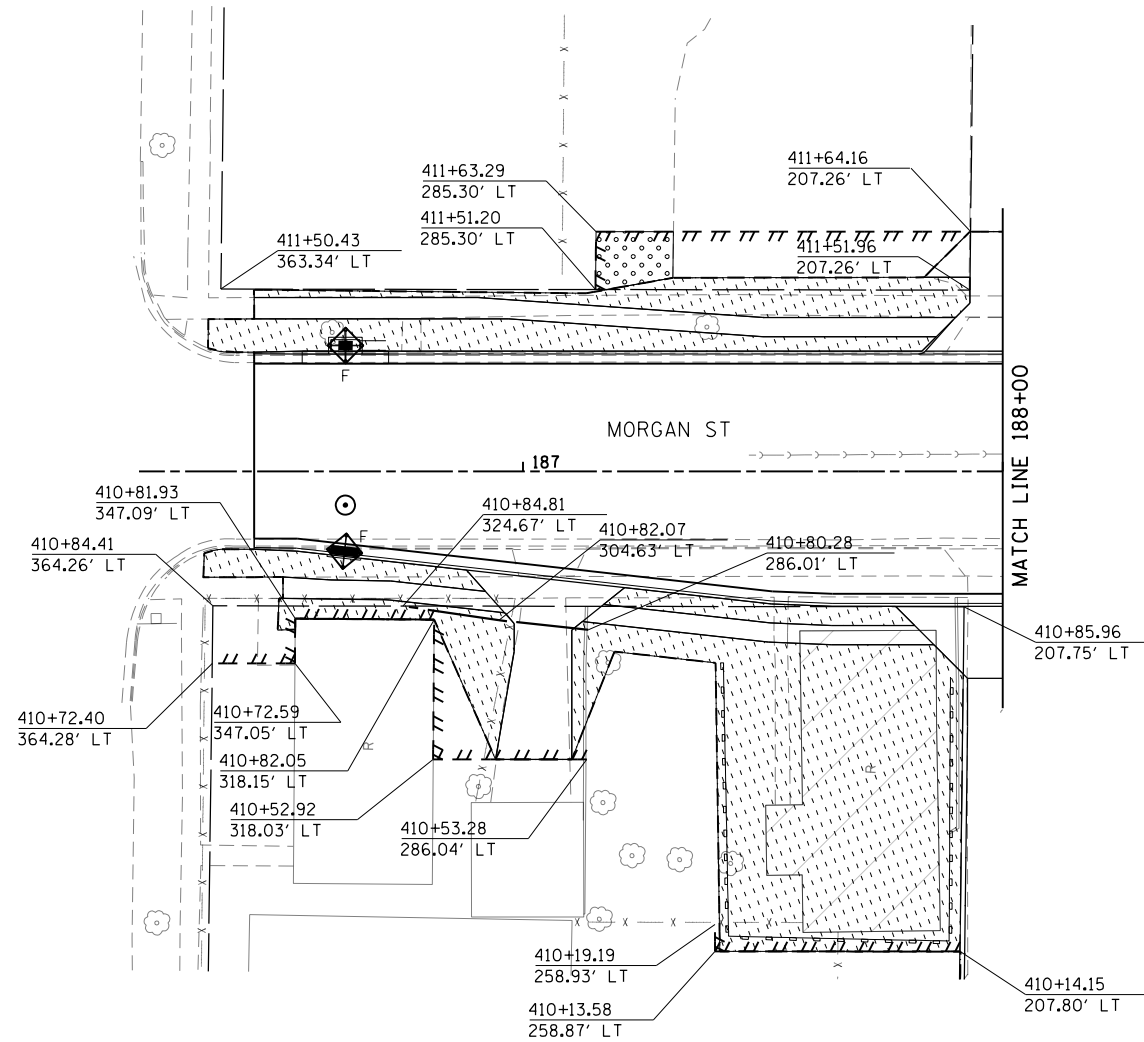

**EROSION CONTROL LEGEND**

- TEMPORARY EROSION CONTROL SEEDING AND MULCH METHOD 3
- TEMPORARY EROSION CONTROL SEEDING, TEMPORARY EROSION CONTROL BLANKET AND EROSION CONTROL BLANKET
- TURF REINFORCEMENT MAT, TEMPORARY EROSION CONTROL BLANKET AND TEMPORARY EROSION CONTROL SEEDING
- VEGETATIVE BUFFER
- TEMPORARY DITCH CHECK
- INLET AND PIPE PROTECTION
- INLET FILTERS
- PERIMETER EROSION BARRIER



FILE NAME = *FILEL*	USER NAME = *USER*	DESIGNED -	REVISED -
		DRAWN -	REVISED -
		CHECKED -	REVISED -
		DATE -	REVISED -

**STATE OF ILLINOIS  
DEPARTMENT OF TRANSPORTATION**

**EROSION CONTROL & RIGHT-OF-WAY PLANS  
MORGAN ST.**

SCALE: 1:20      SHEET NO. 19 OF 21 SHEETS      STA. 186+44.00 TO STA. 188+00.00

F.A.P. RTE.	SECTION	COUNTY	TOTAL SHEETS	SHEET NO.
742	(32, 33) R-1	WINNEBAGO	705	276
CONTRACT NO. 64821				
ILLINOIS FED. AID PROJECT				