


MORGAN ST.

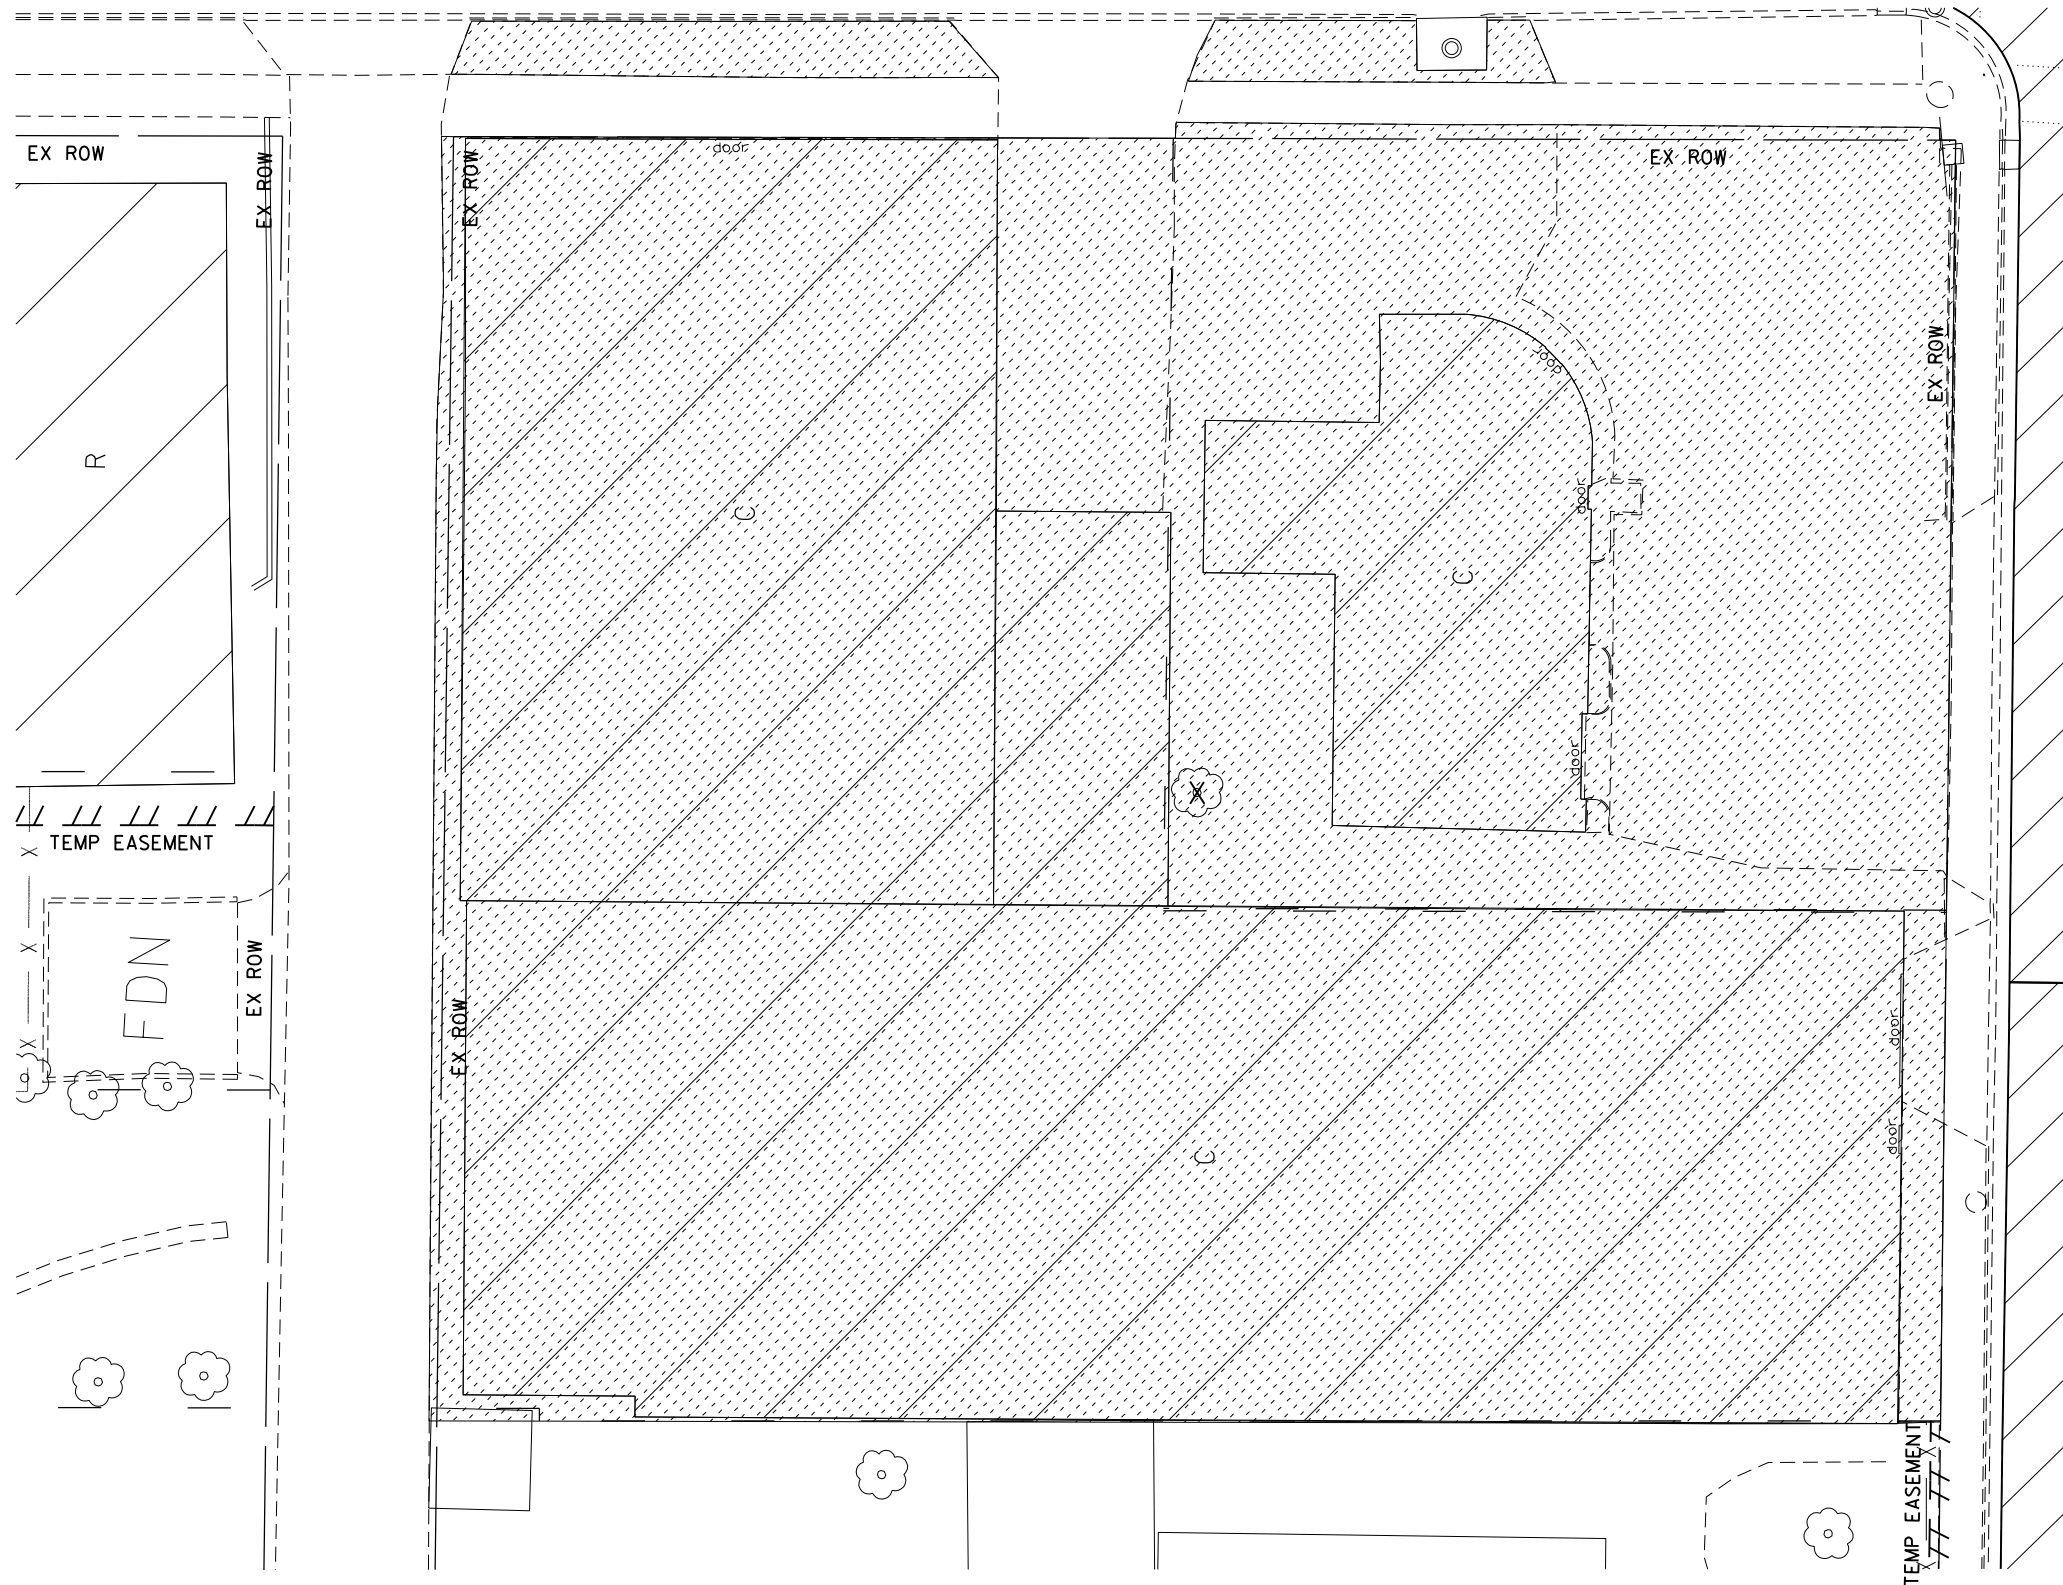

**EROSION CONTROL LEGEND**

- TEMPORARY EROSION CONTROL SEEDING AND MULCH METHOD 3
- TEMPORARY EROSION CONTROL SEEDING, TEMPORARY EROSION CONTROL BLANKET AND EROSION CONTROL BLANKET
- TURF REINFORCEMENT MAT, TEMPORARY EROSION CONTROL BLANKET AND TEMPORARY EROSION CONTROL SEEDING
- VEGETATIVE BUFFER
- TEMPORARY DITCH CHECK
- INLET AND PIPE PROTECTION
- INLET FILTERS
- PERIMETER EROSION BARRIER

IL RTE 2

FILE NAME = *FILEL*	USER NAME = *USER*	DESIGNED -	REVISED -	<b>STATE OF ILLINOIS DEPARTMENT OF TRANSPORTATION</b>	<b>EROSION CONTROL &amp; RIGHT-OF-WAY PLANS PARKING LOT</b>			F.A.P. RTE.	SECTION	COUNTY	TOTAL SHEETS	SHEET NO.	
	PLOT SCALE = *SCALE*	DRAWN -	REVISED -		SCALE: 1:10	SHEET NO. 21 OF 21 SHEETS	STA.	TO STA.	742	(32,33) R-1	WINNEBAGO	705	278
	PLOT DATE = *DATE*	CHECKED -	REVISED -					CONTRACT NO. 64821			ILLINOIS FED. AID PROJECT		
		DATE -	REVISED -										