

COMPANY NAME: Dave Reitz
 PROJECT CONTACT: Dave Reitz
 DATE PLOTTED: 11/19/2012 5:08:08 PM
 FILE NAME: 0264821-sh+mdca-IL-2-398.dgn
 PLOT DRIVER: pdf_bw_no_levelplotter
 PEN TABLE: standard-trans.tbl




USER NAME = whood	DESIGNED - DLR	REVISED -
	DRAWN - WJH	REVISED -
PLOT SCALE =	CHECKED - DVC	REVISED -
PLOT DATE = 11/19/2012	DATE - 11/19/2012	REVISED -

**STATE OF ILLINOIS
 DEPARTMENT OF TRANSPORTATION**

IL RTE 2 LANDSCAPE PLANS
 SCALE: 1"=20' SHEET 12 OF 21 SHEETS STA. 398+00 TO STA. 404+00

F.A.P. RTE.	SECTION	COUNTY	TOTAL SHEETS	SHEET NO.
742	(32, 33) R-1	WINNEBAGO	705	290
CONTRACT NO.				
ILLINOIS FED. AID PROJECT				

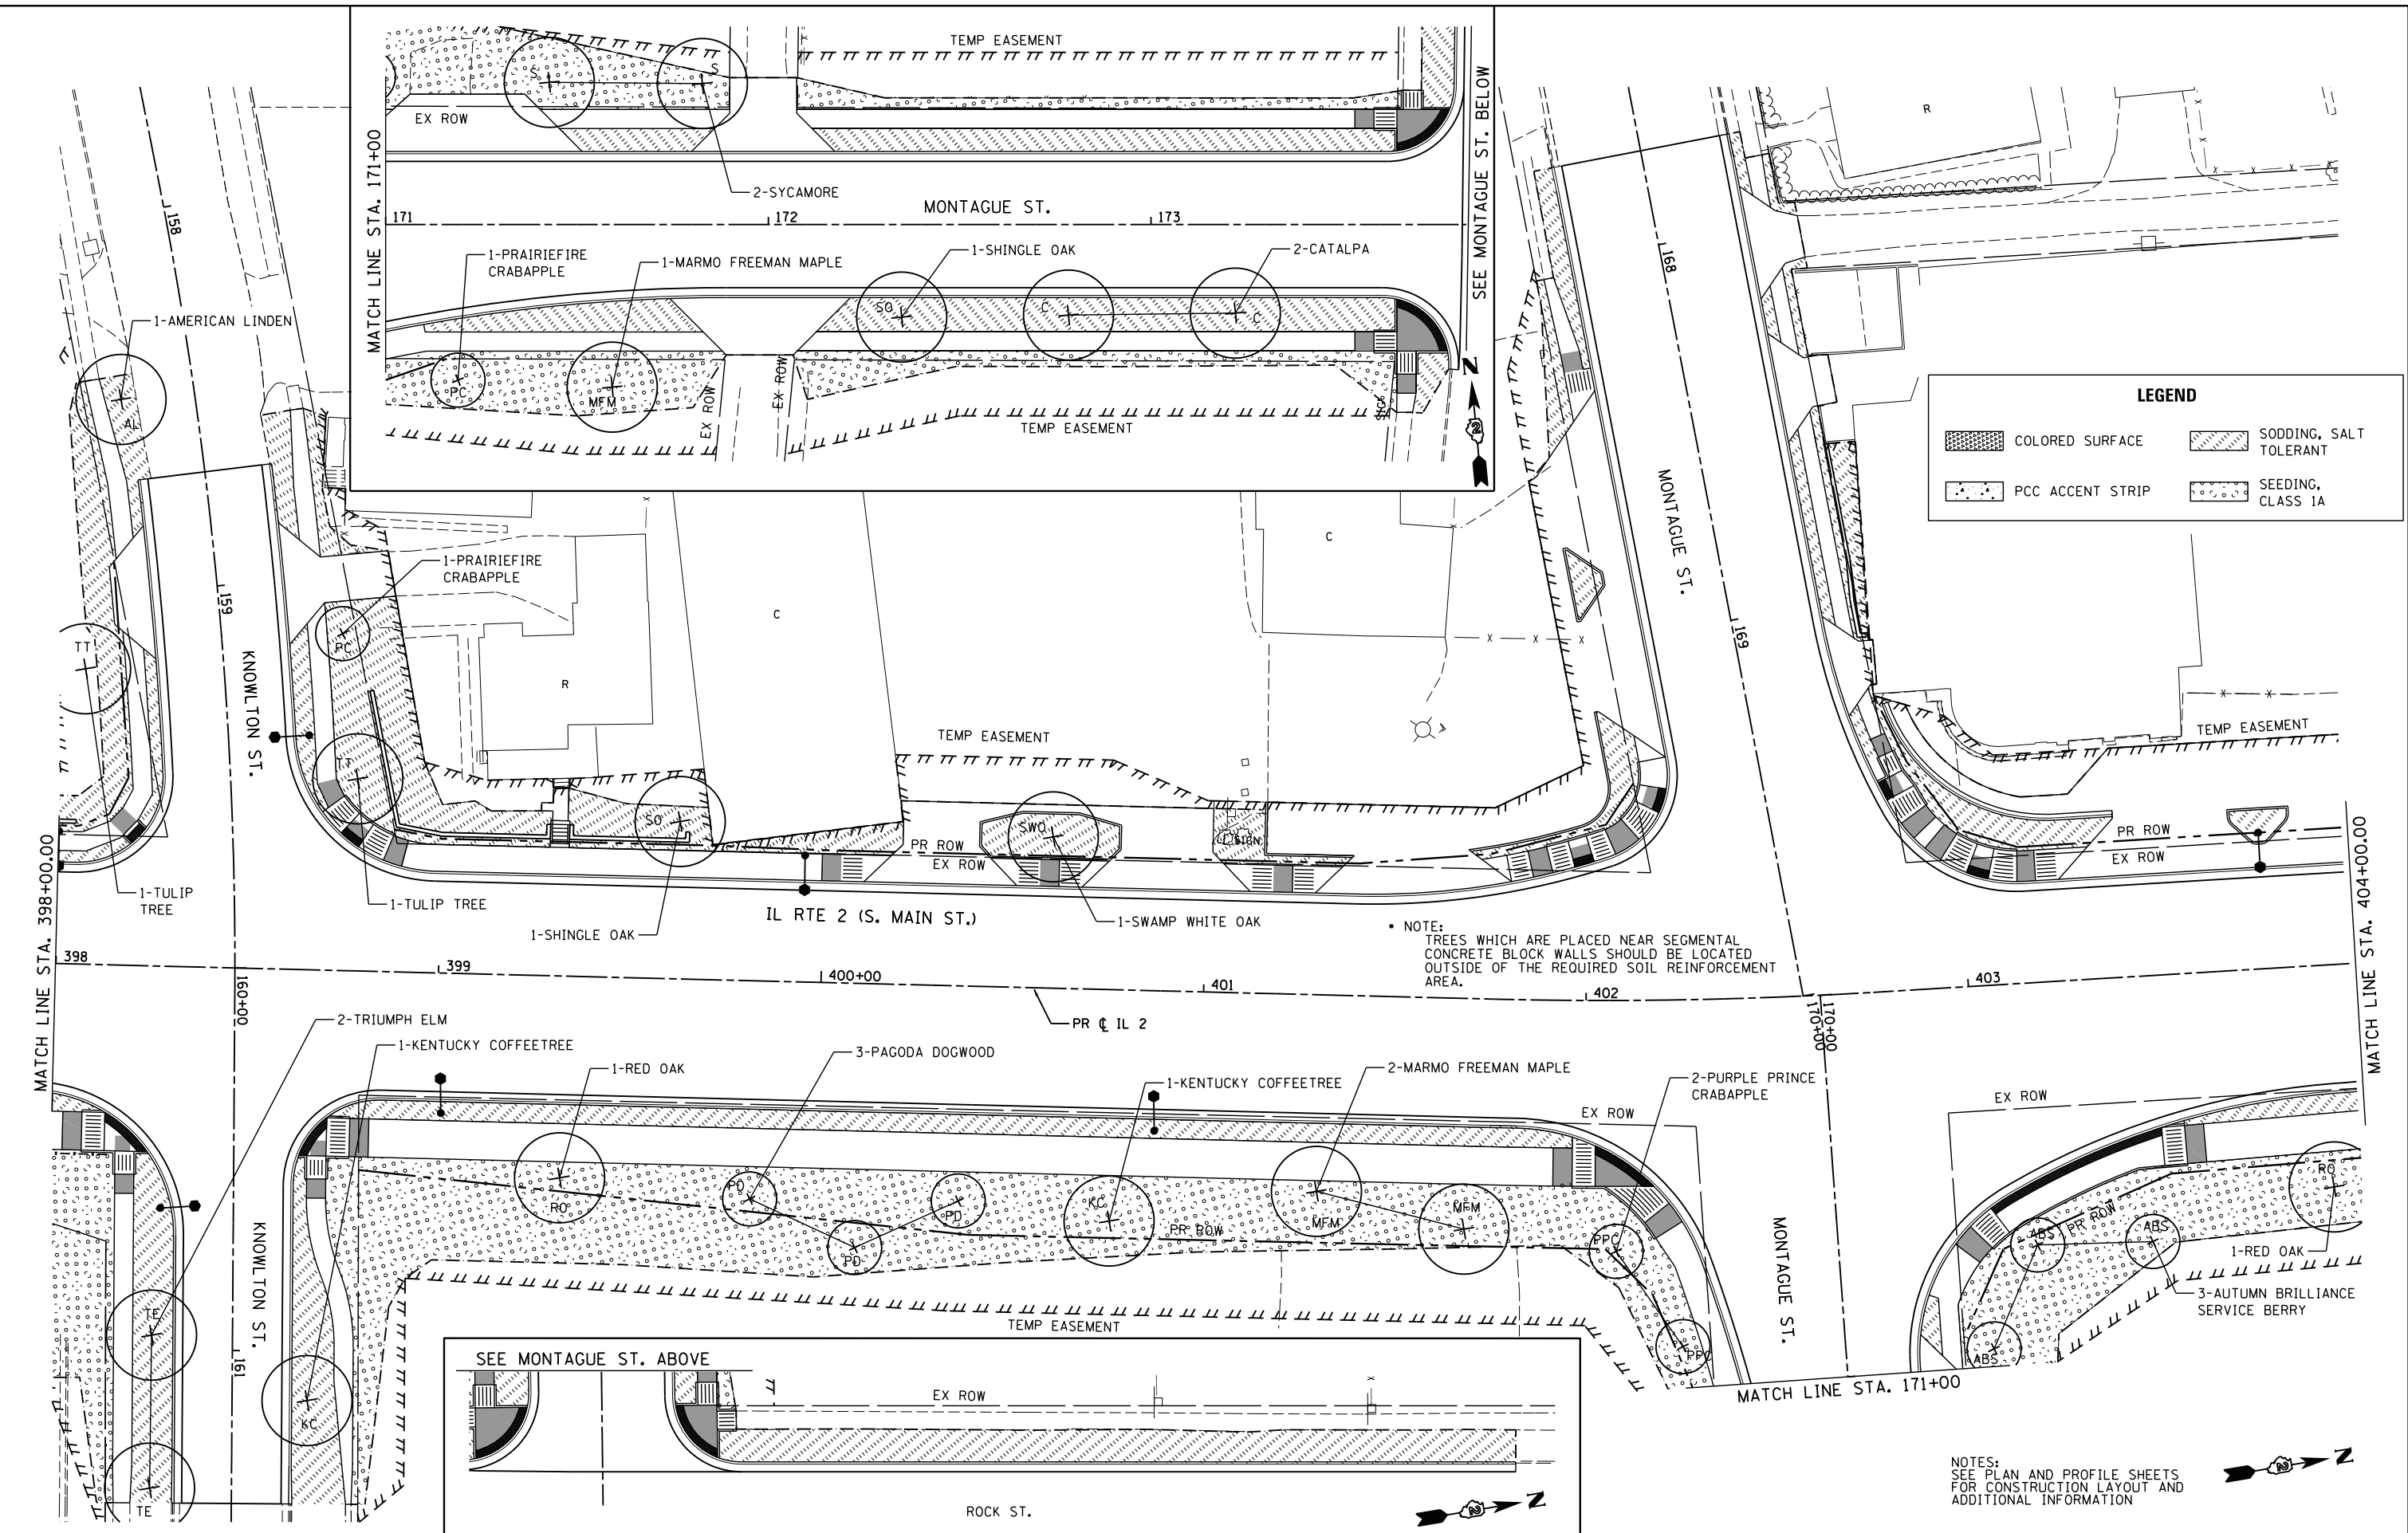

LEGEND

	COLORED SURFACE		SODDING, SALT TOLERANT
	PCC ACCENT STRIP		SEEDING, CLASS 1A

NOTE:
 TREES WHICH ARE PLACED NEAR SEGMENTAL CONCRETE BLOCK WALLS SHOULD BE LOCATED OUTSIDE OF THE REQUIRED SOIL REINFORCEMENT AREA.

NOTES:
 SEE PLAN AND PROFILE SHEETS FOR CONSTRUCTION LAYOUT AND ADDITIONAL INFORMATION

