



COMPANY NAME: Dave Reitz  
 PROJECT CONTACT: Dave Reitz  
 DATE PLOTTED: 11/19/2012 5:08:57 PM  
 FILE NAME: 0284821-sht+hdca-IL-2-428.dgn  
 PLOT DRIVER: pdf.lw.no.levelplotfig  
 PEN TABLE: standard-trans.tbl

LEGEND	
	COLORED SURFACE
	SODDING, SALT TOLERANT
	PCC ACCENT STRIP
	SEEDING, CLASS 1A

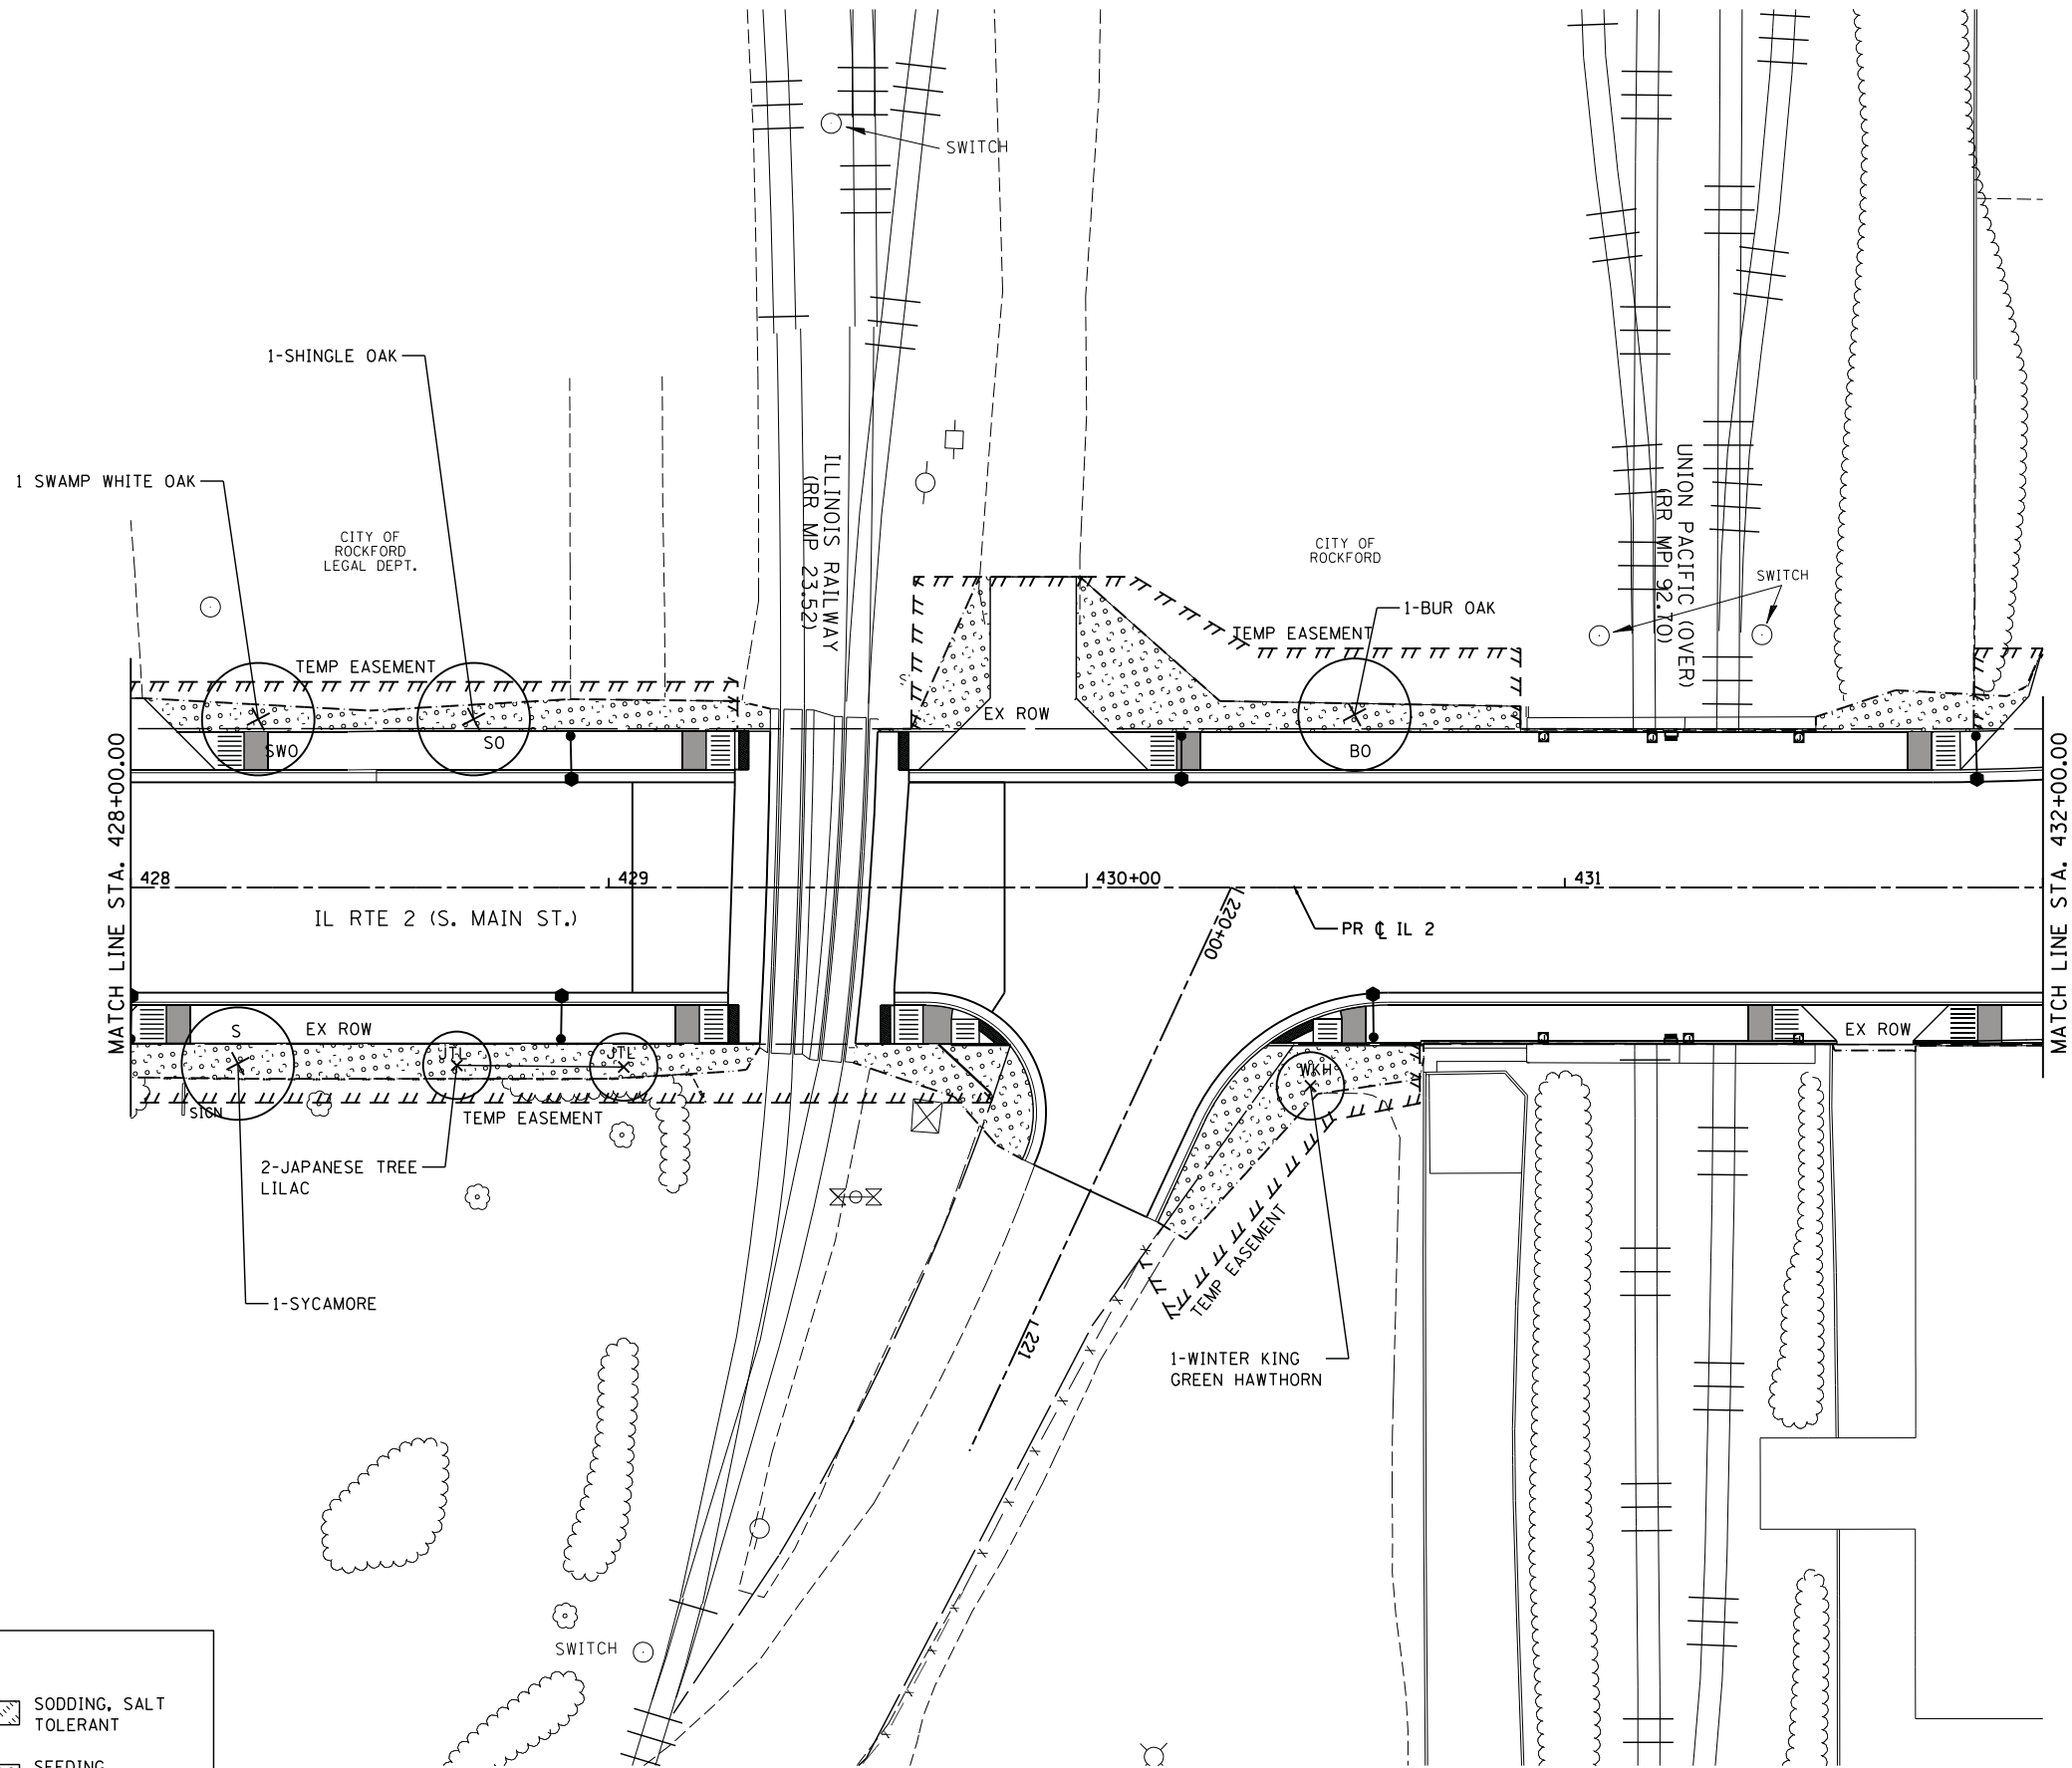

NOTES:  
 SEE PLAN AND PROFILE SHEETS  
 FOR CONSTRUCTION LAYOUT AND  
 ADDITIONAL INFORMATION

 

USER NAME = whood	DESIGNED - DLR	REVISED -
	DRAWN - WJH	REVISED -
PLOT SCALE =	CHECKED - DVC	REVISED -
PLOT DATE = 11/19/2012	DATE - 11/19/2012	REVISED -

STATE OF ILLINOIS  
 DEPARTMENT OF TRANSPORTATION

IL RTE 2 LANDSCAPE PLANS

SCALE: 1"=20' SHEET 17 OF 21 SHEETS STA. 428+00 TO STA. 432+00

F.A.P. RTE.	SECTION	COUNTY	TOTAL SHEETS	SHEET NO.
742	(32, 33) R-1	WINNEBAGO	705	295
CONTRACT NO.				
ILLINOIS FED. AID PROJECT				